

LOCATION PLAN



SCALE: 1" = 200'

FED. RD. DIVISION	STATE	PROJECT
2	OHIO	

LAKE COUNTY
SEC. LAK.-528-1.24
MADISON TOWNSHIP

2/70

CONSTRUCTION & CURVE DATA	
① & ③	②
L _s = 300'	D = 5°-00'
Δ = 7°-30'	Δ _s = 47°-38'-22"
L _T = 200.18'	R = 1145.92'
S.T. = 100.16'	L _c = 953.12'
	T _c = 506.08'
④ & ⑥	⑤
L _s = 200'	D = 4°-00'
Δ = 4°-00'	Δ _s = 33°-52'-35"
L _T = 133.37'	R = 1432.40'
S.T. = 66.70'	L _c = 846.91'
	T _c = 436.24'
⑦	
D = 1°-15'-00"	
Δ = 8°-22'-12"	
R = 4583.66'	
L = 669.60'	
T = 335.40'	

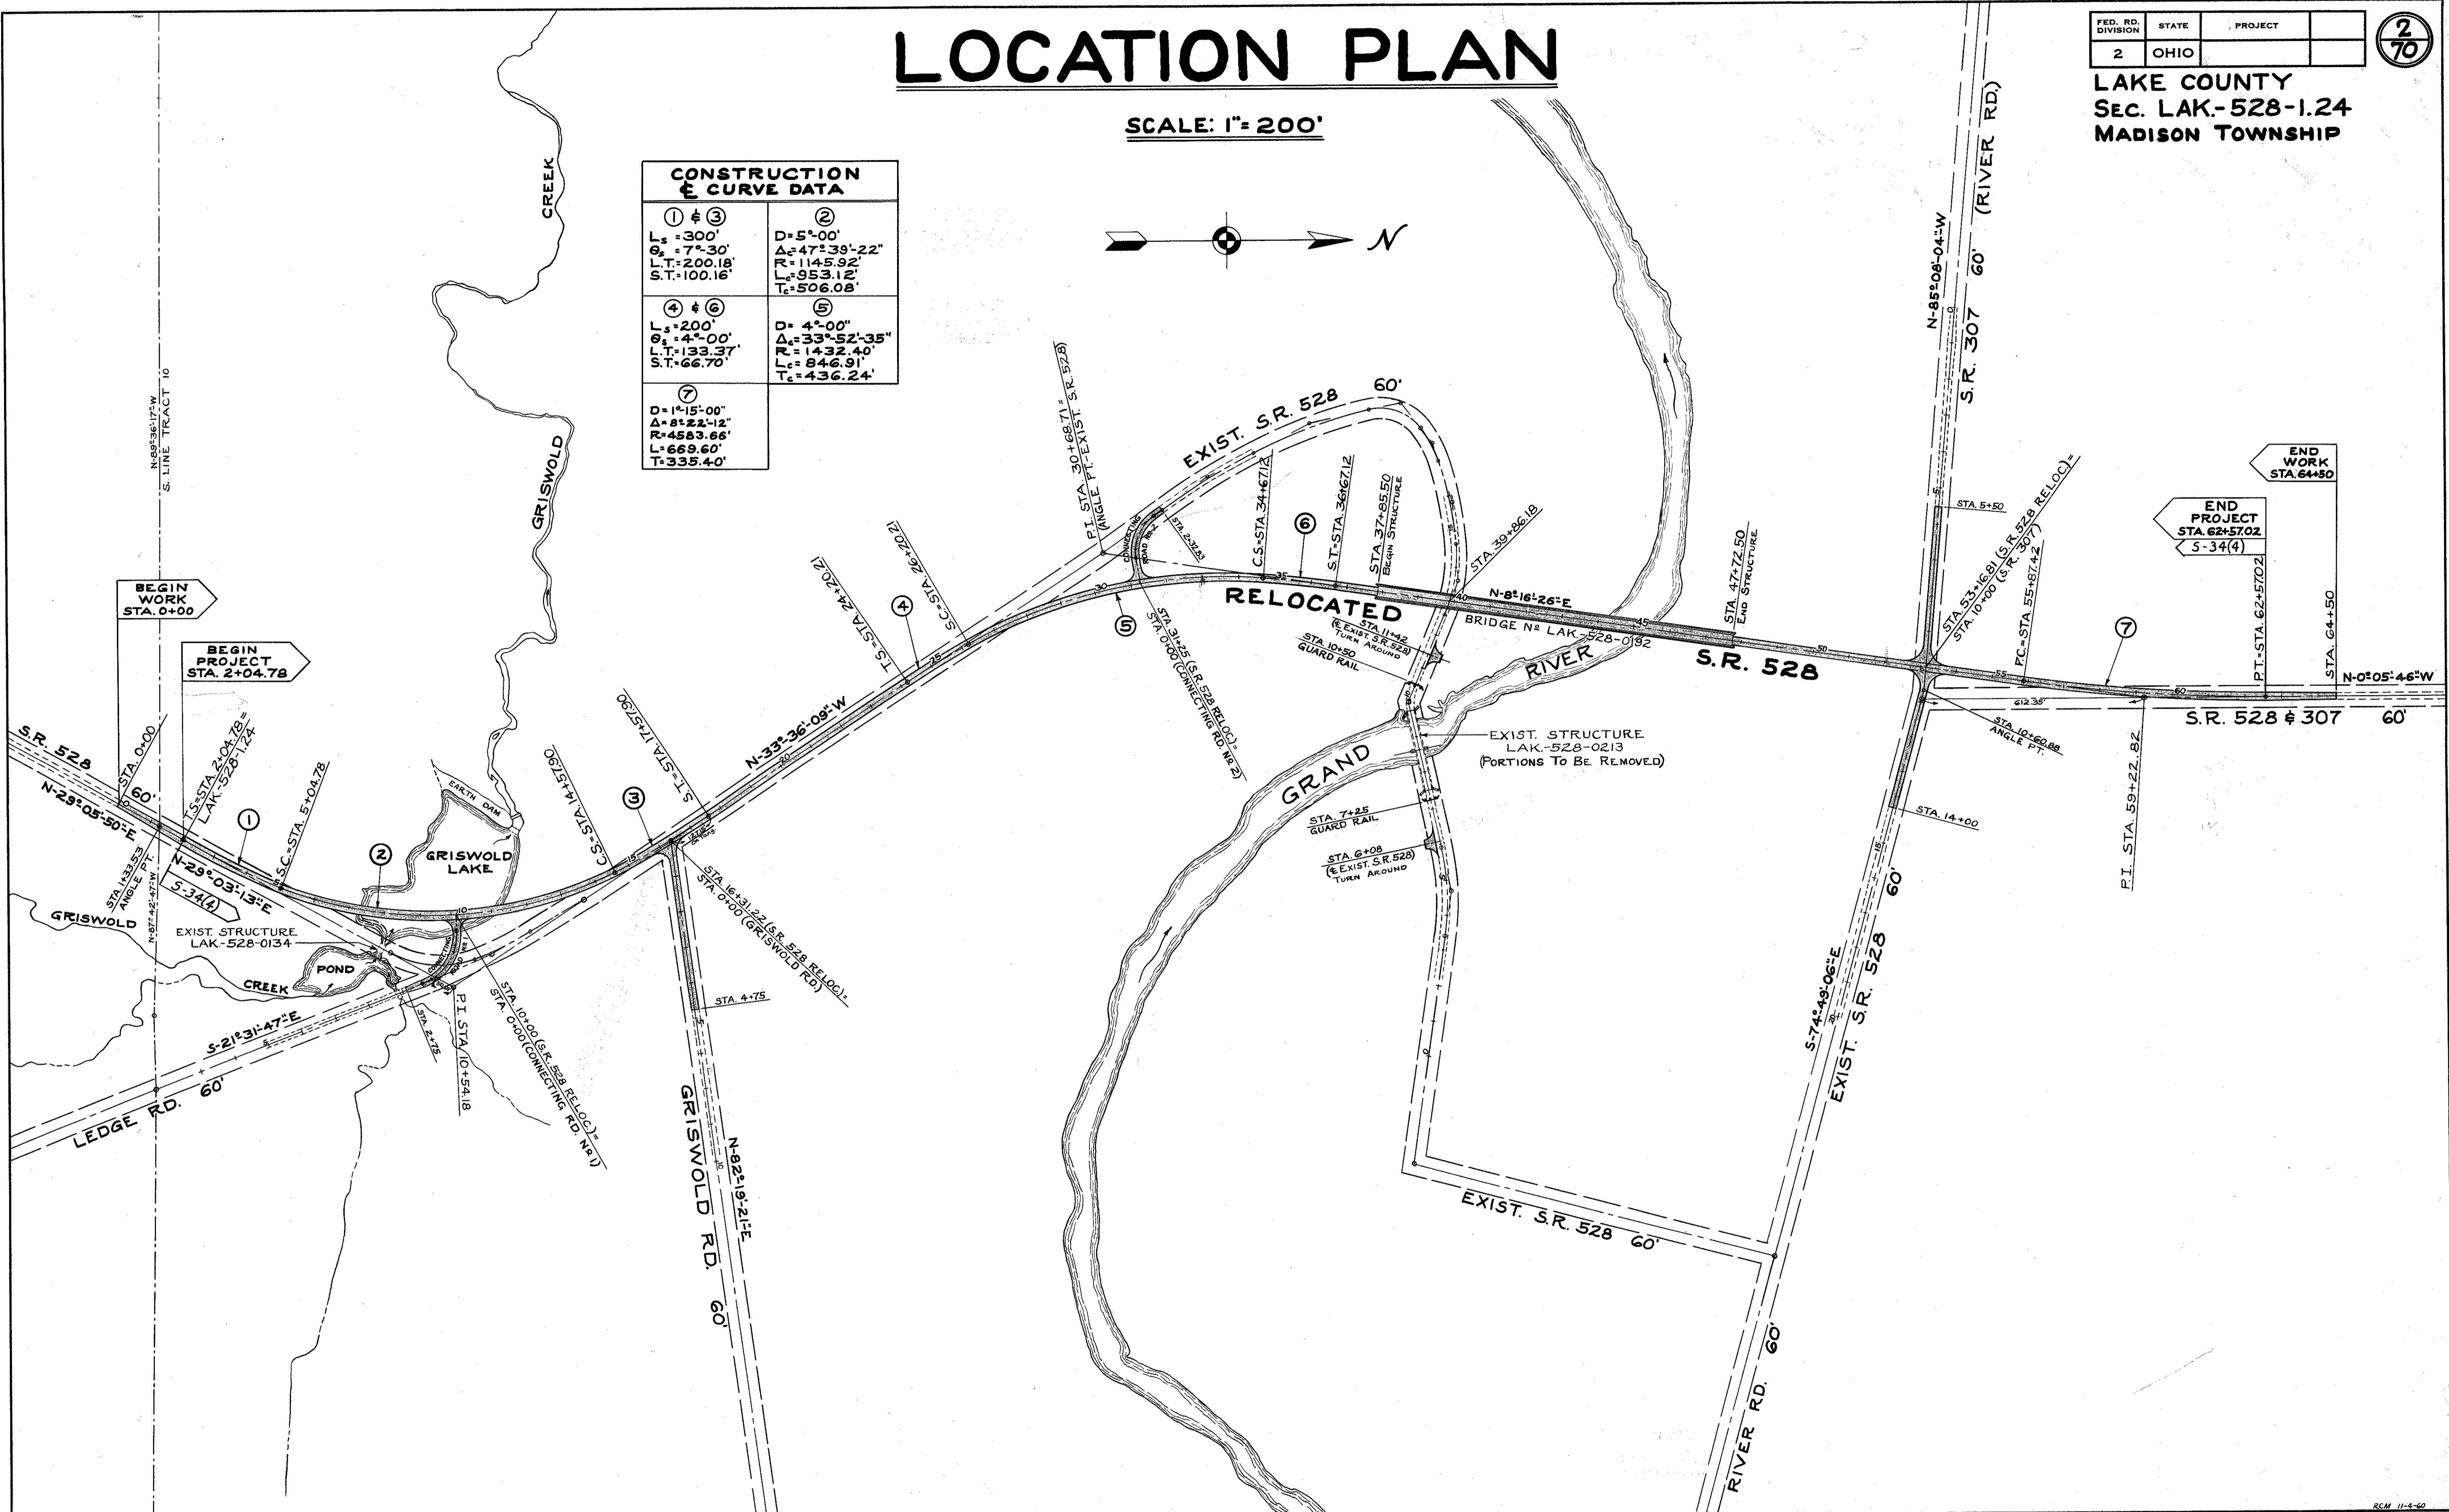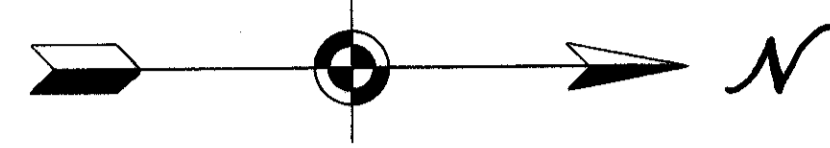

(S.R. No 528 RELOC.) LOCATION PLAN