


H-10

DATE	BY	PROJECT
2	OMD	

LAKE COUNTY
LAK. 528-1.24

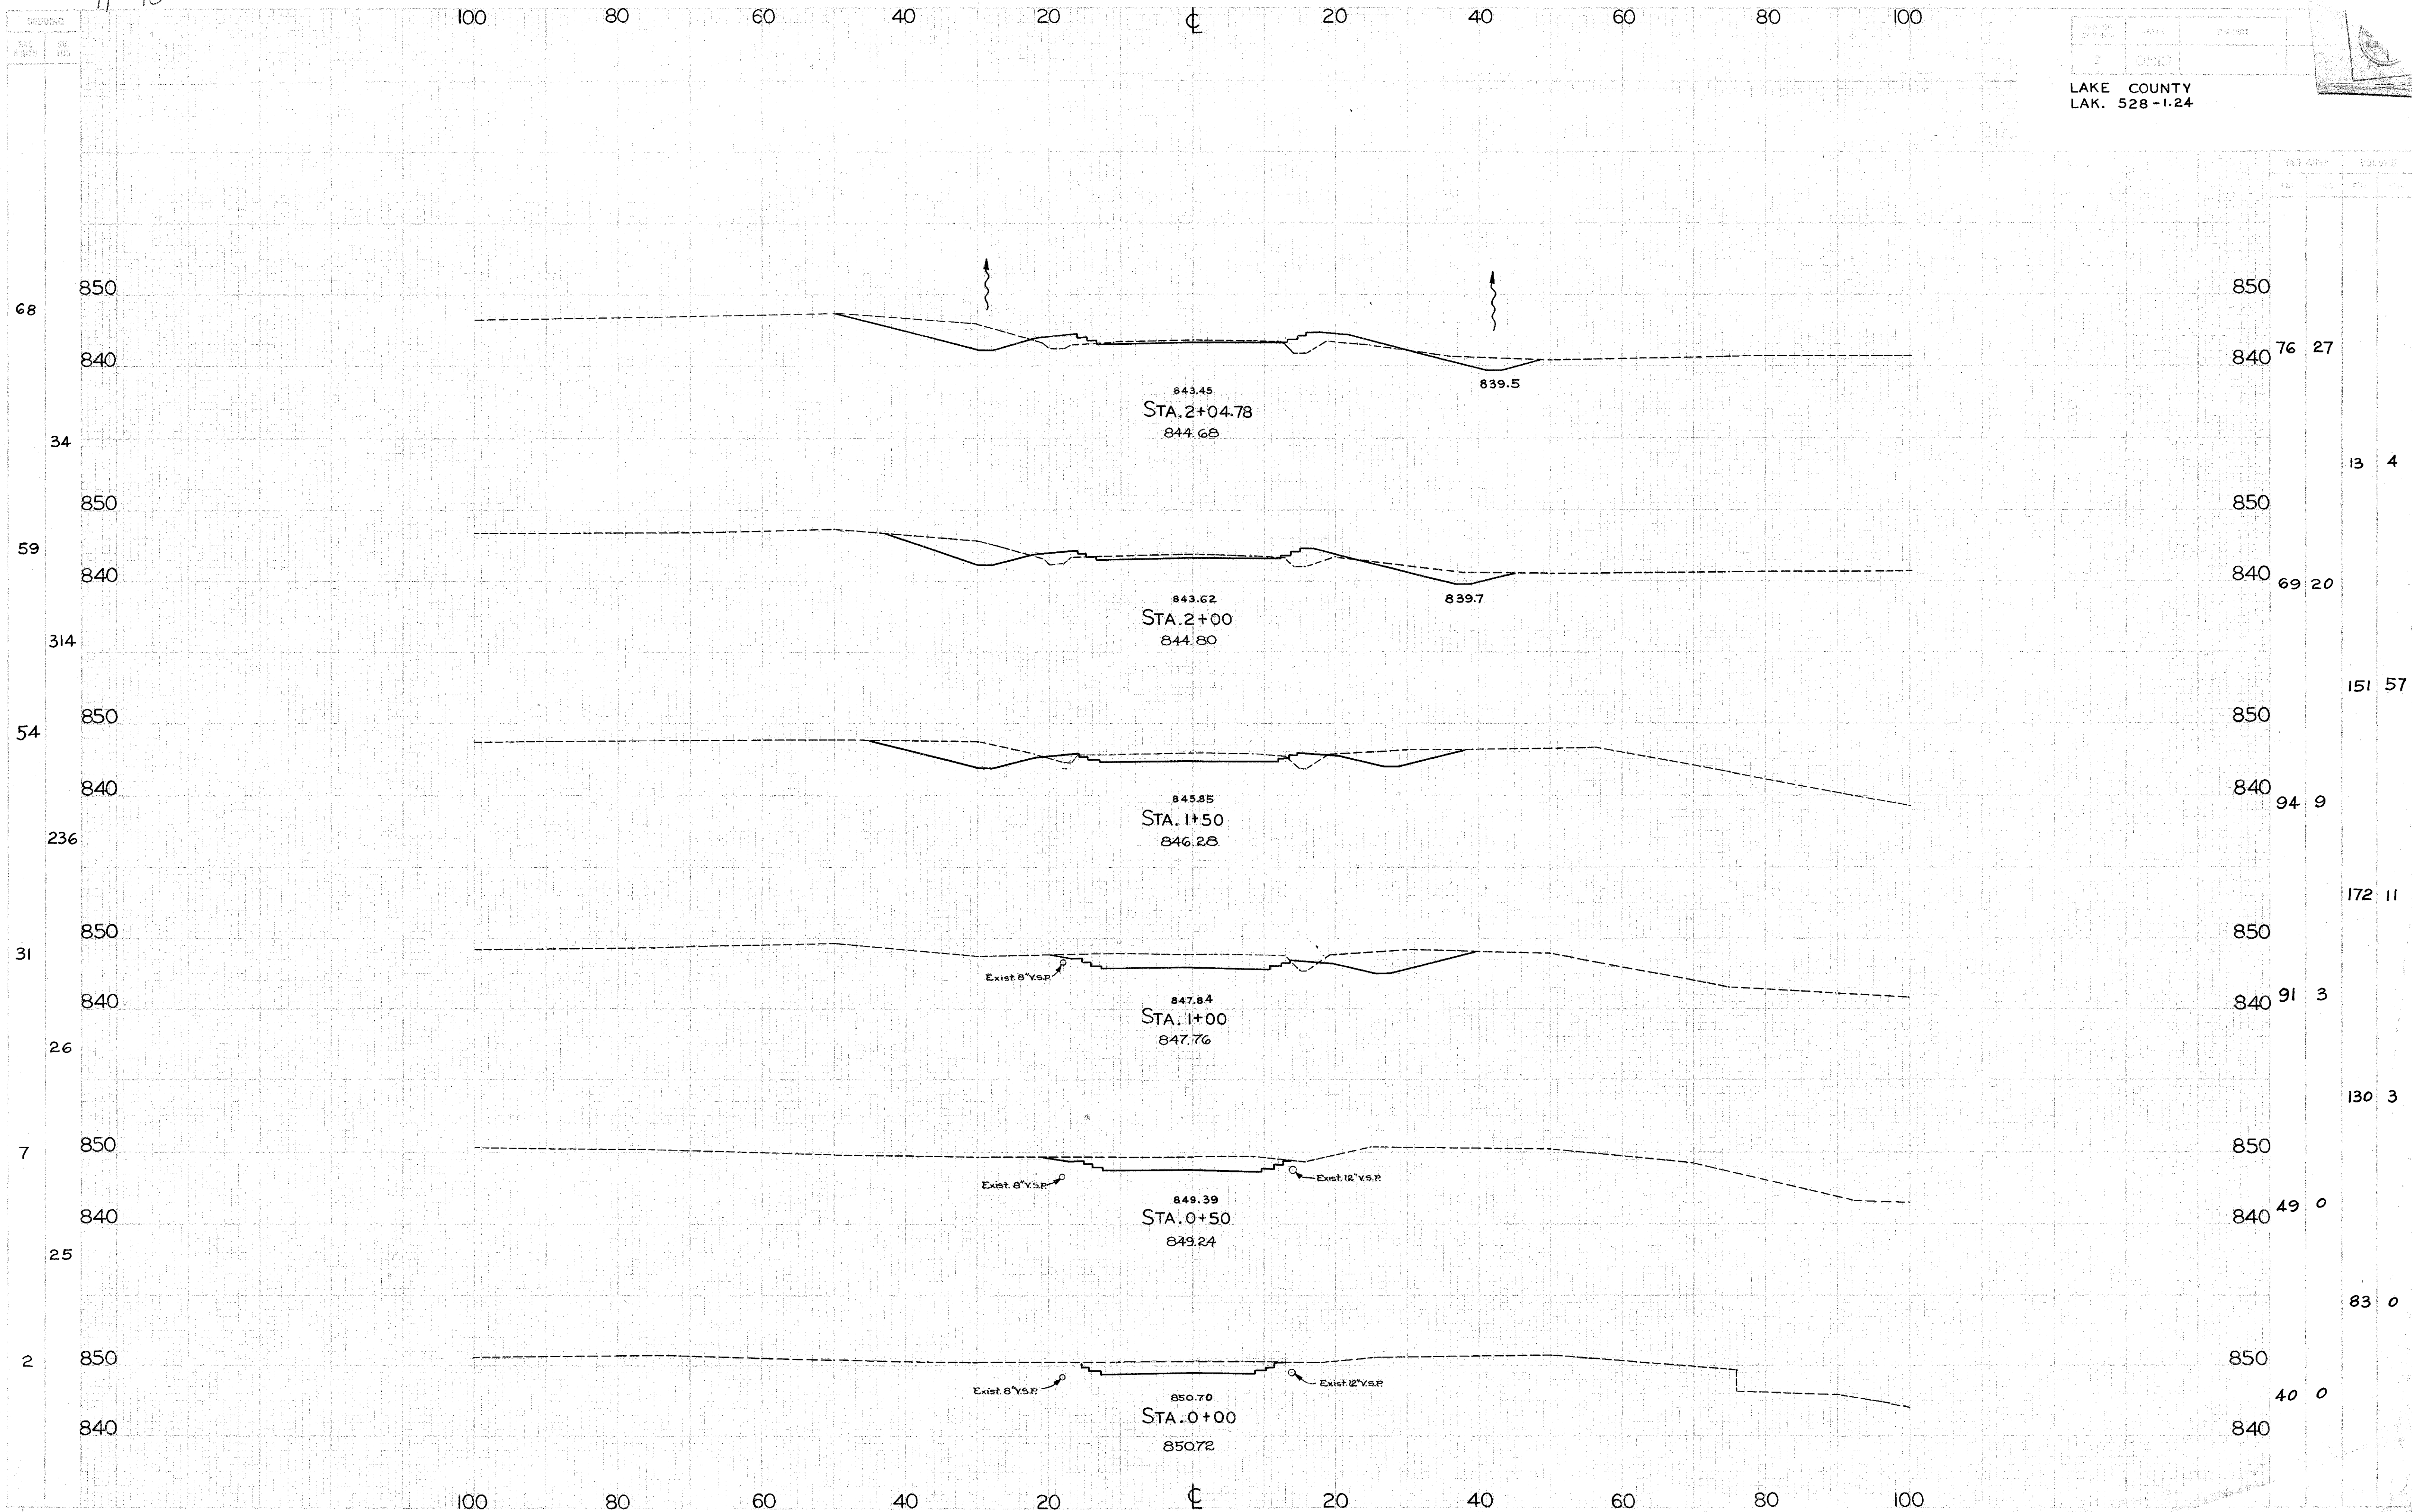

S.R. 528... CROSS SECTIONS... STA. 0+00 TO STA. 2+04.78