


LAKE COUNTY
LAK. 528-1.24

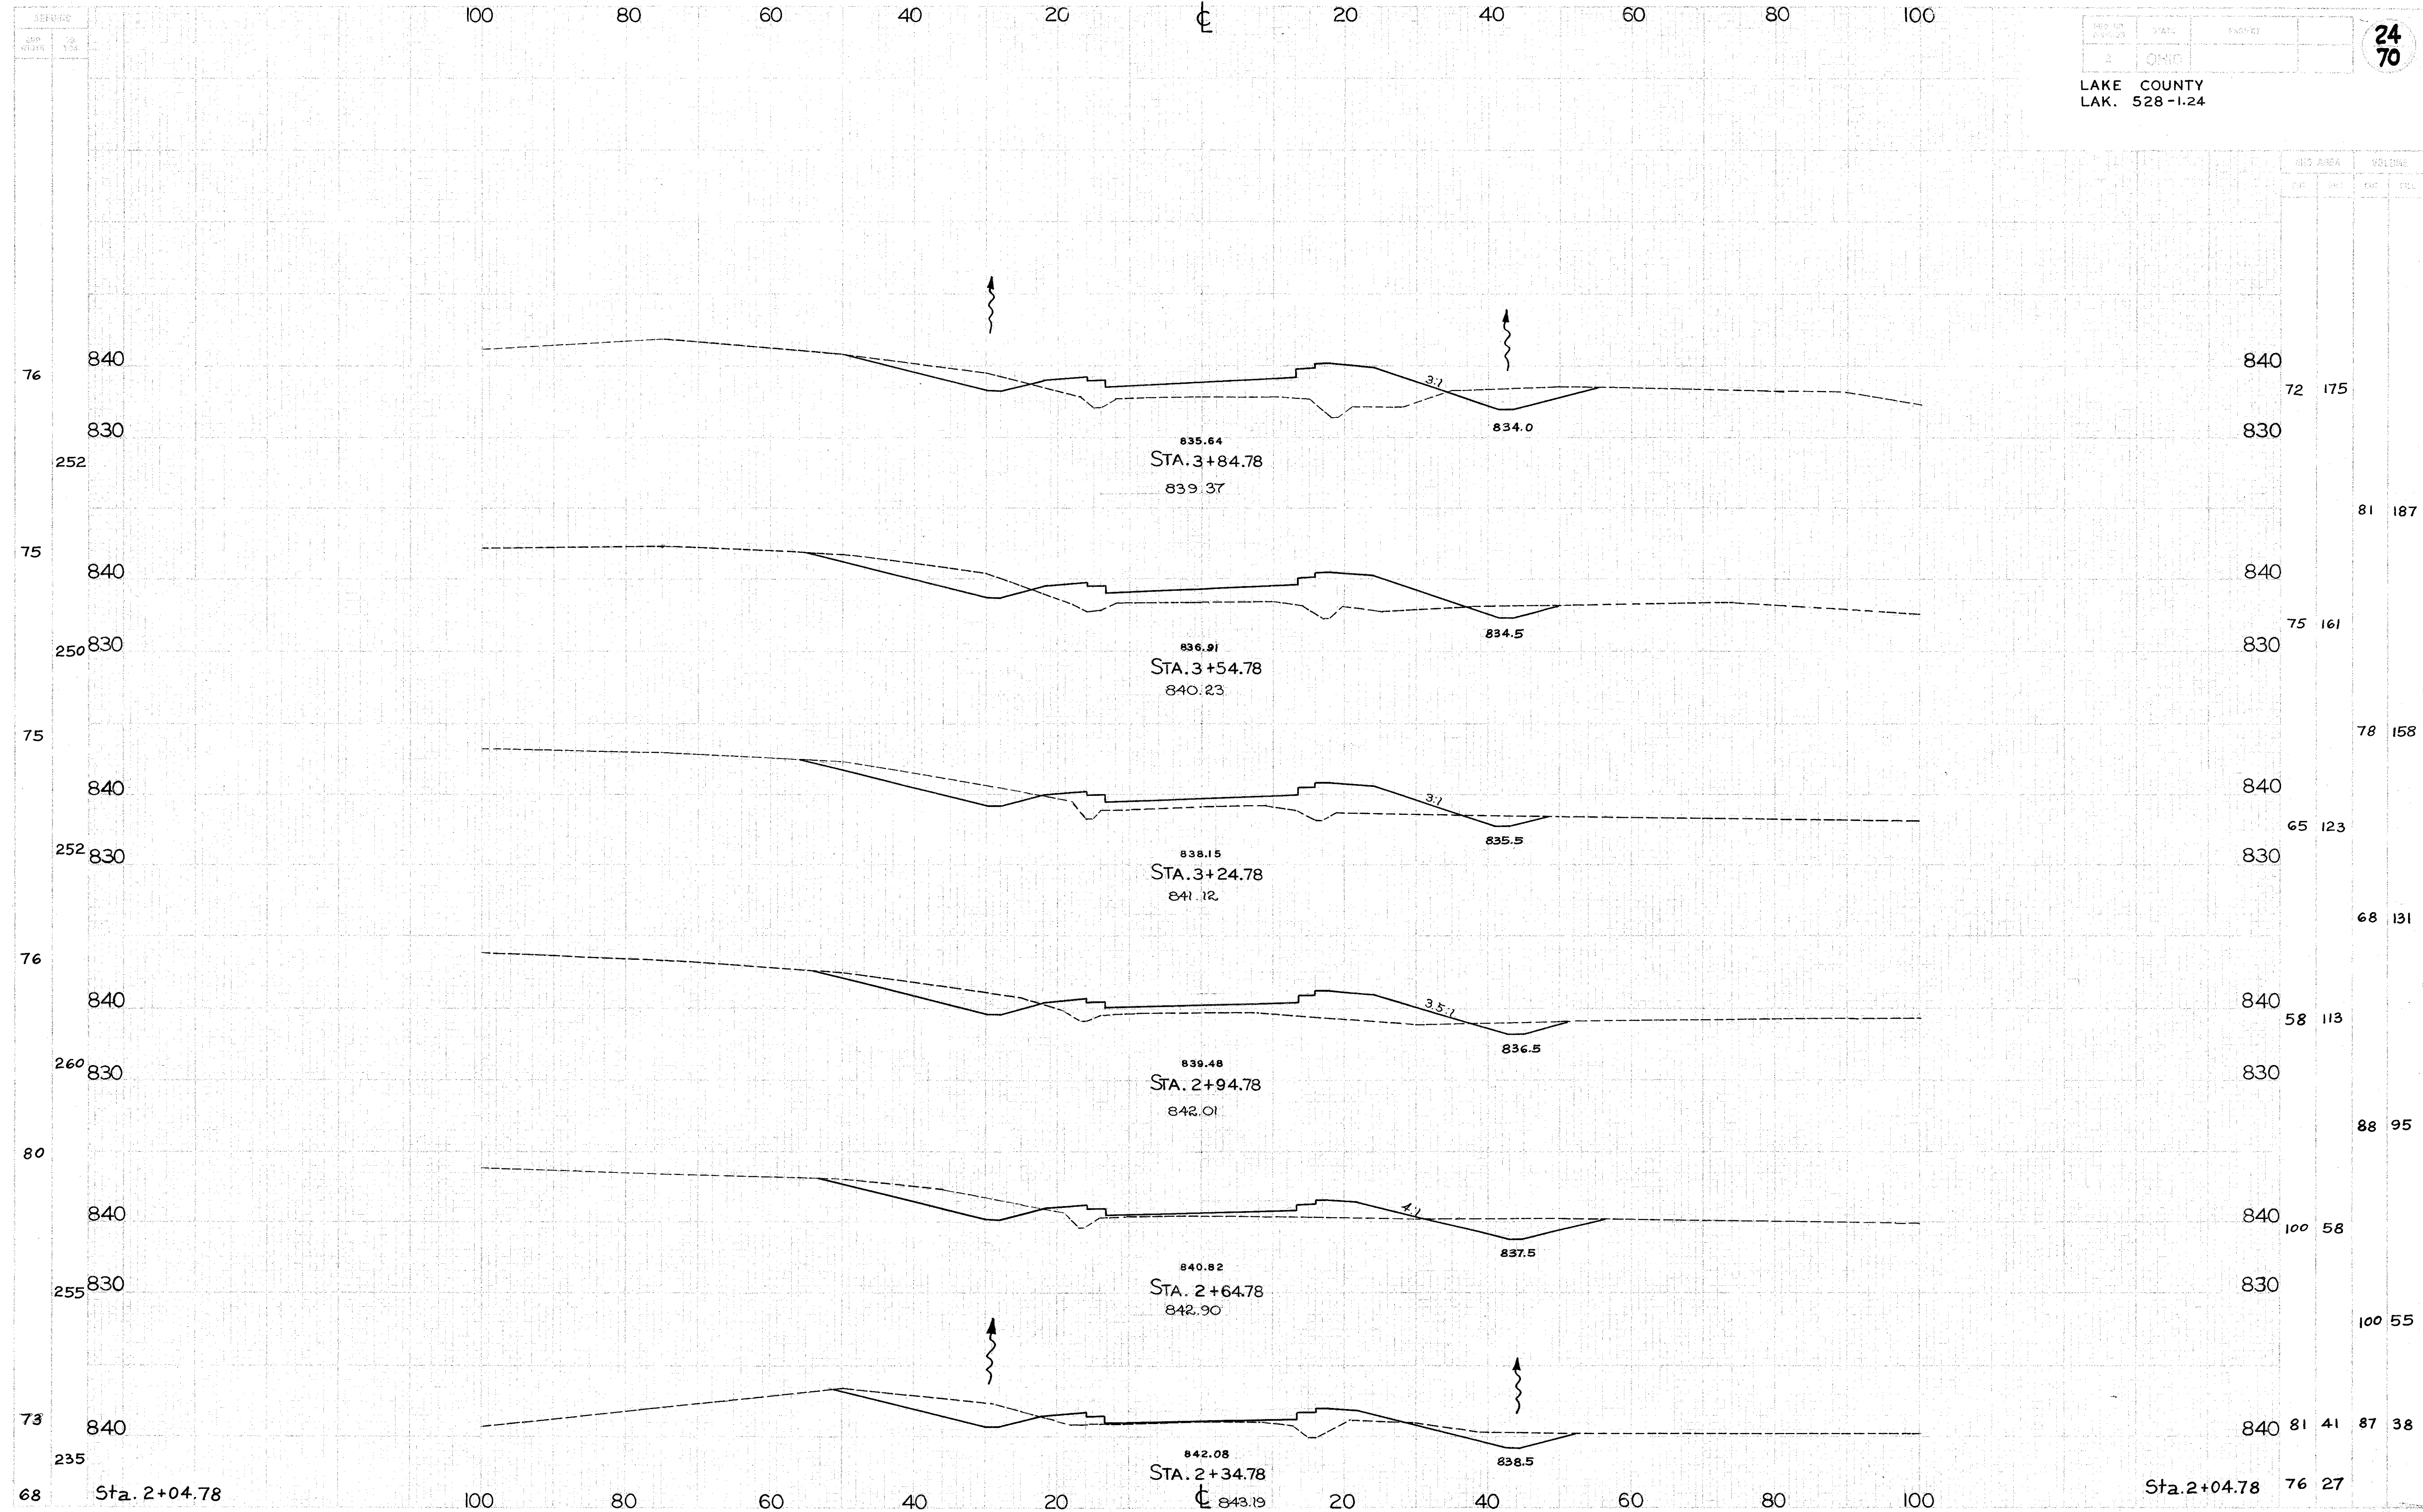

S.R. 528... CROSS SECTIONS ... STA. 2+34.78 TO STA. 3+84.78