


LAKE COUNTY
LAK. 528-1.24

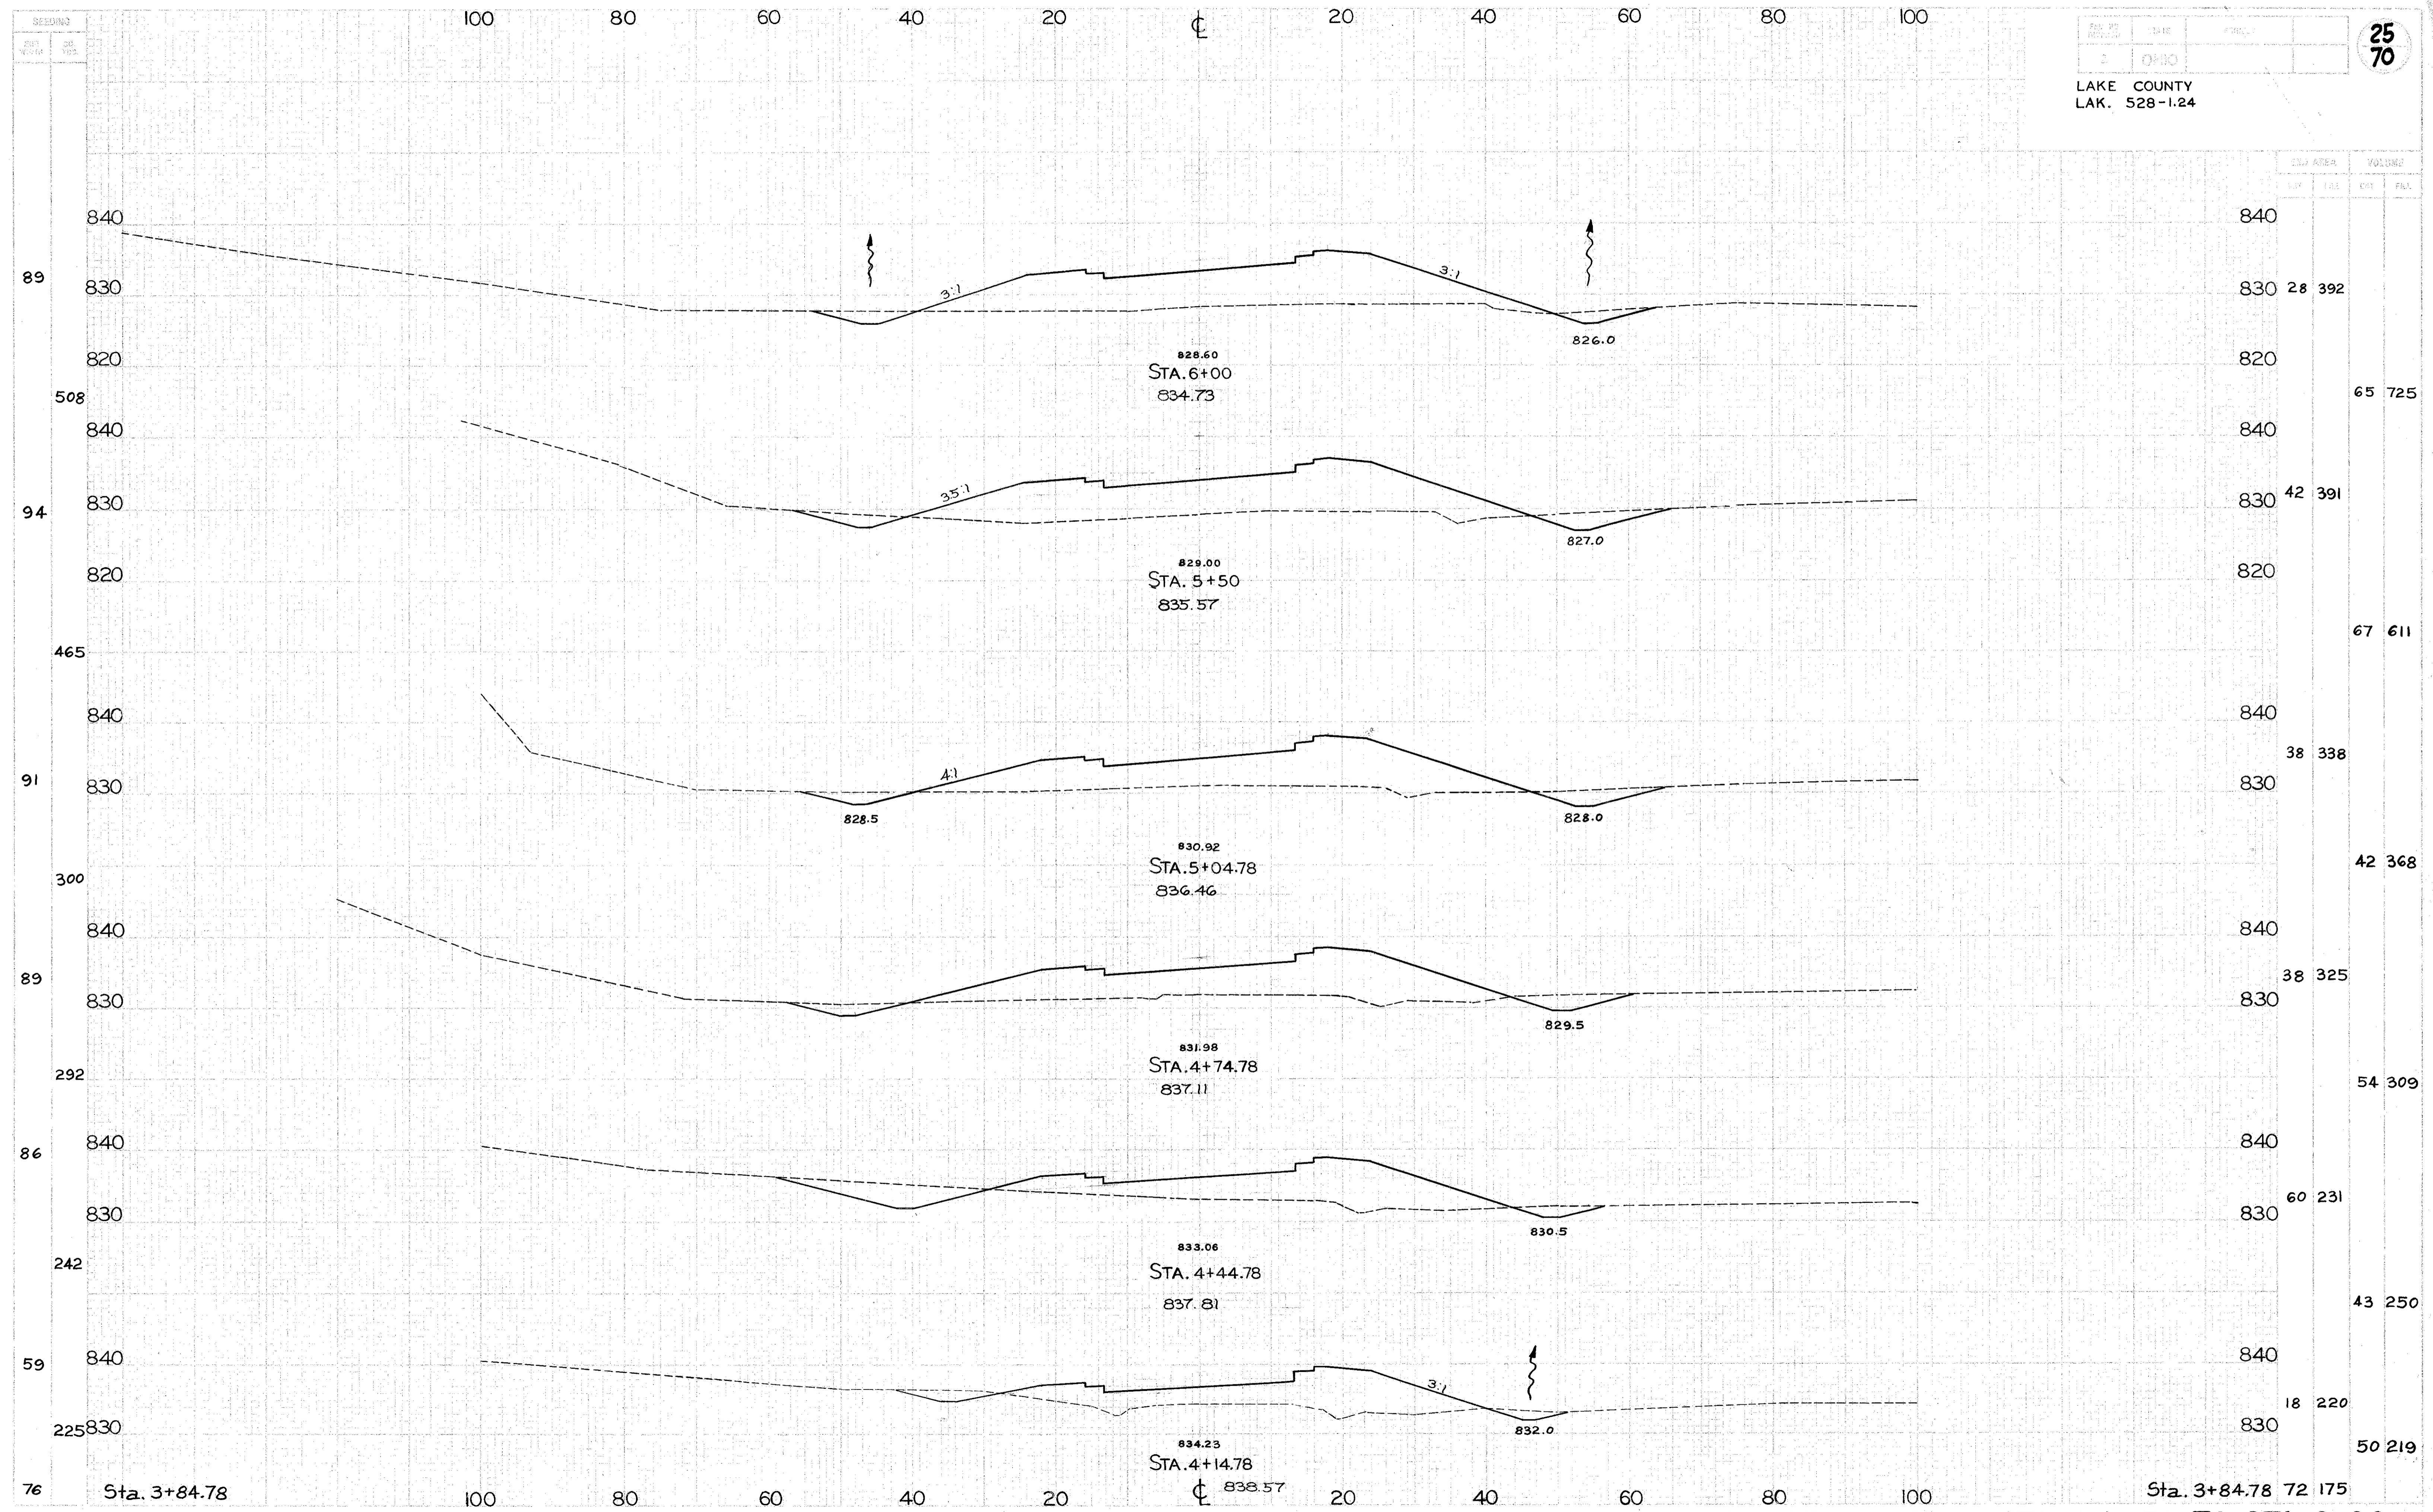

S.R. 528... CROSS SECTIONS... STA. 4+14.78 TO STA. 6+00