


LAKE COUNTY
LAK. 528-1.24

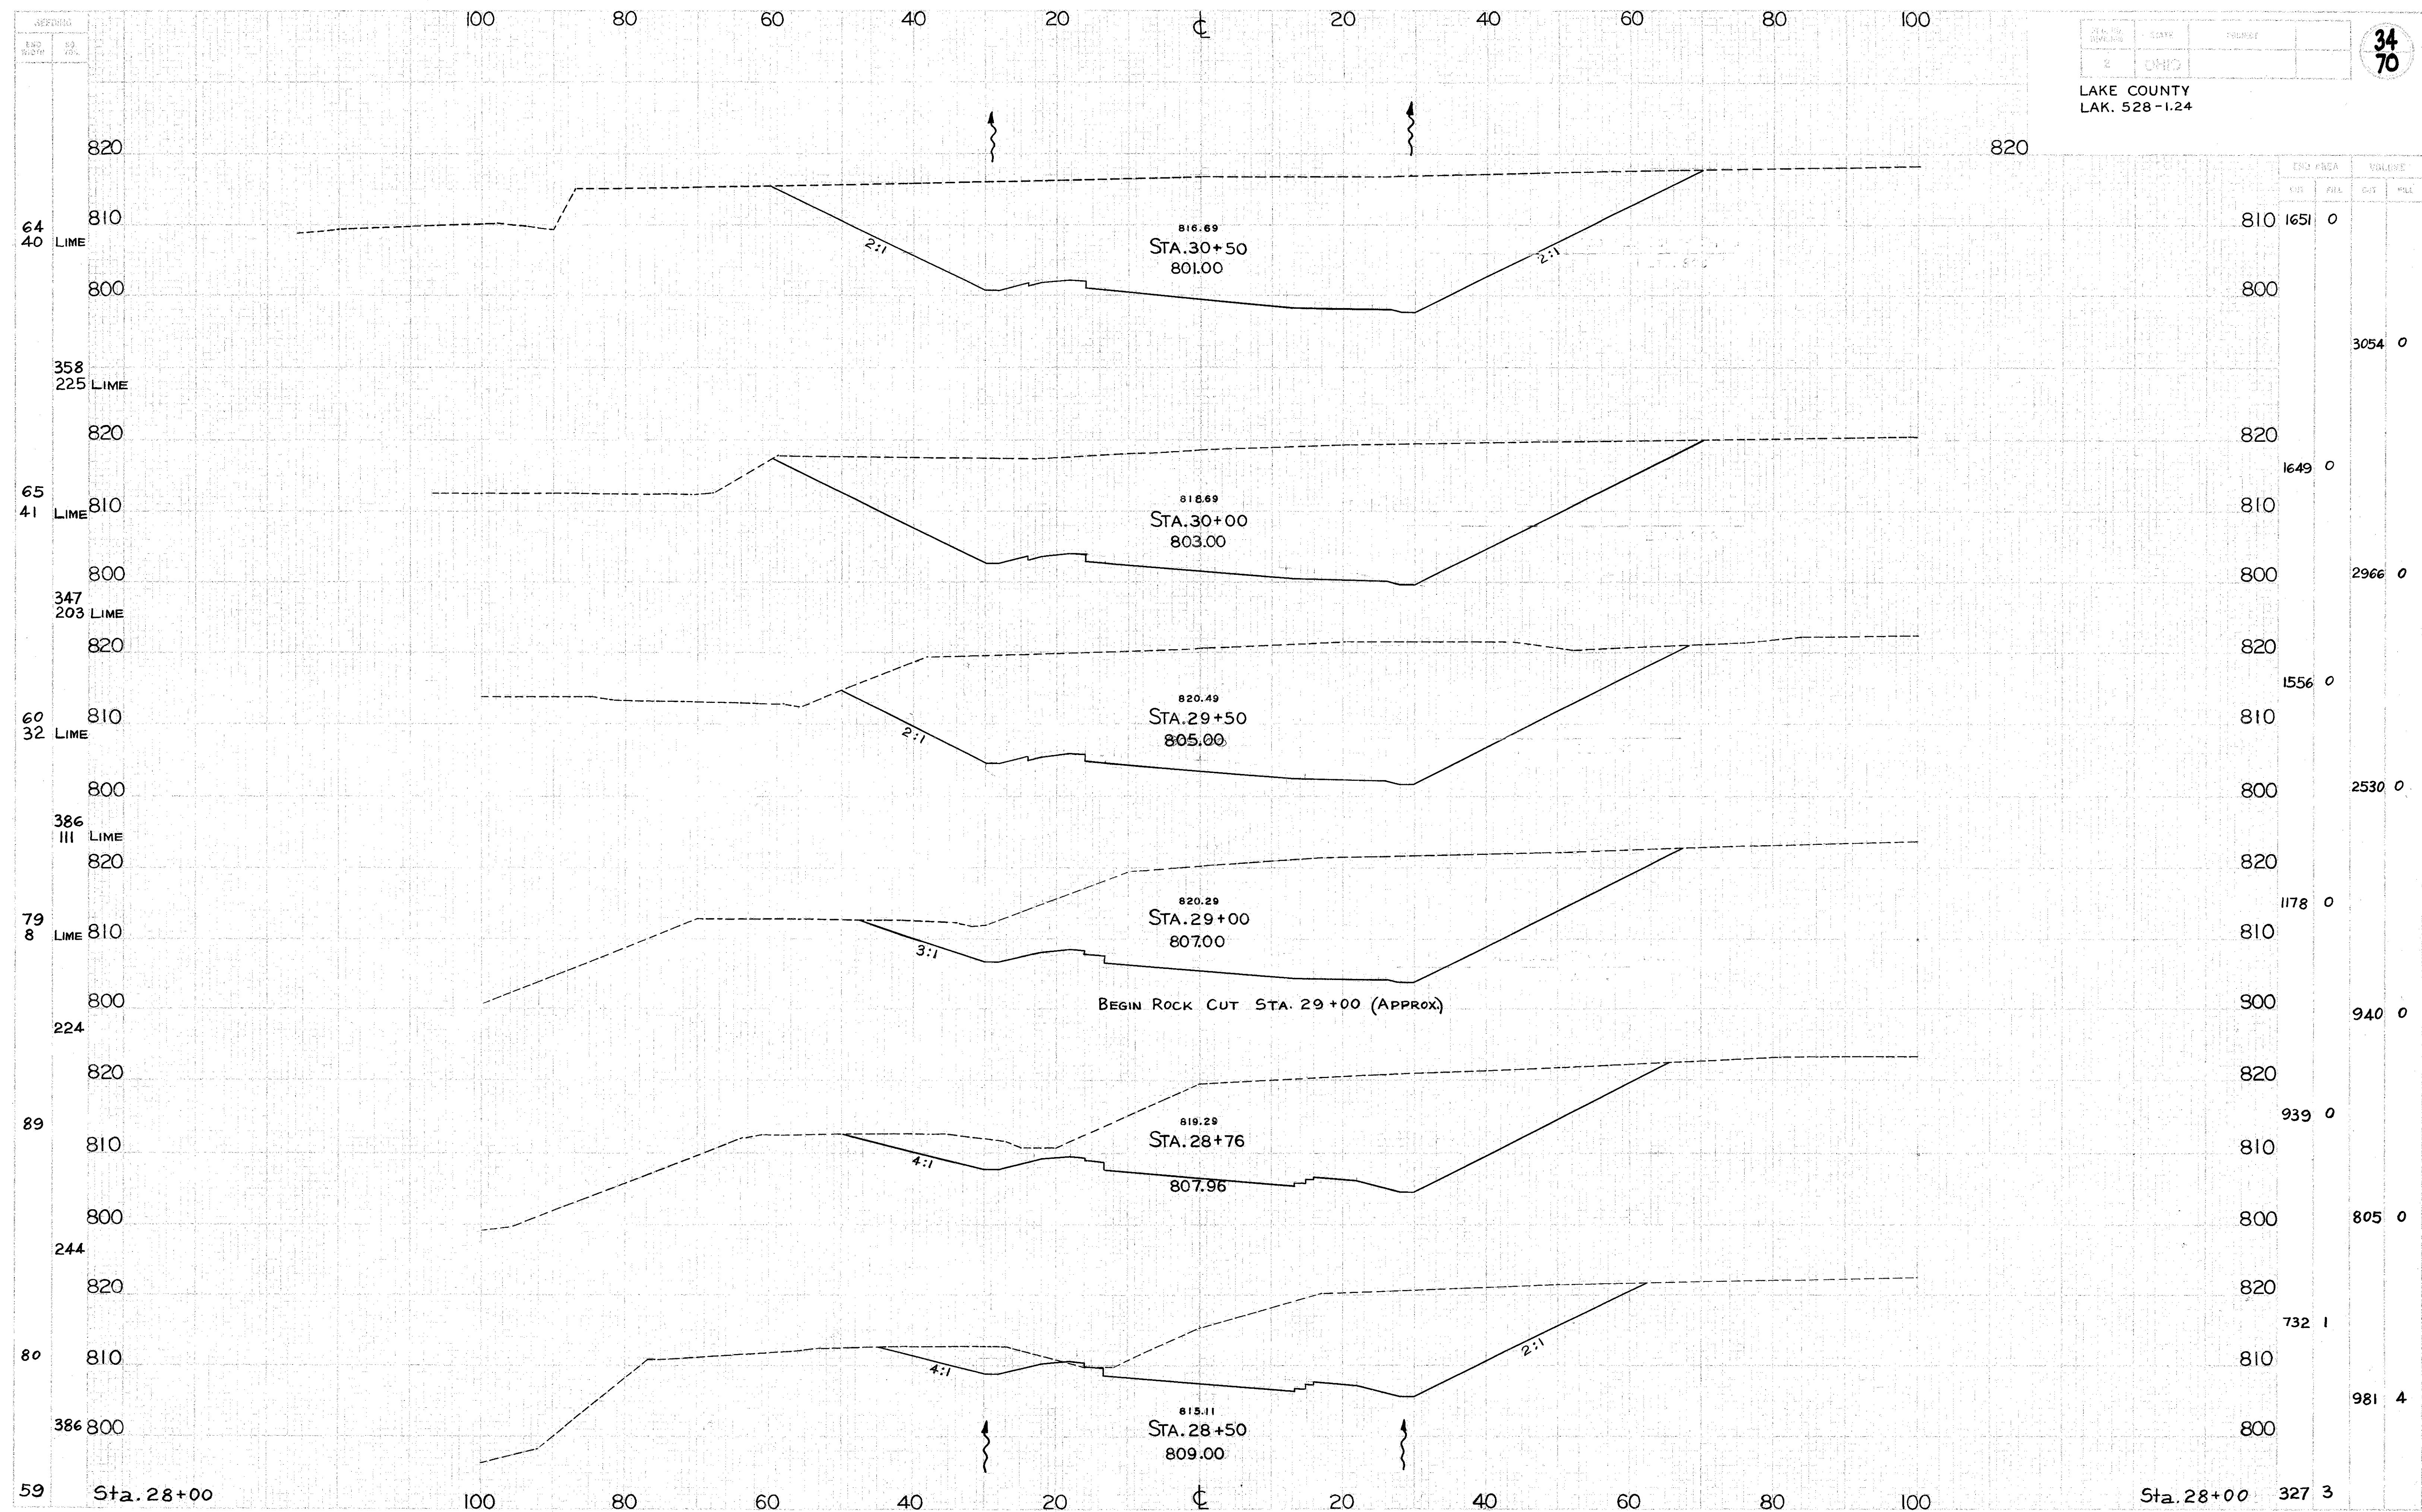

S.R. 528... CROSS SECTIONS... STA. 28+50 TO STA. 30+50