


LAKE COUNTY  
LAK. 528-1.24

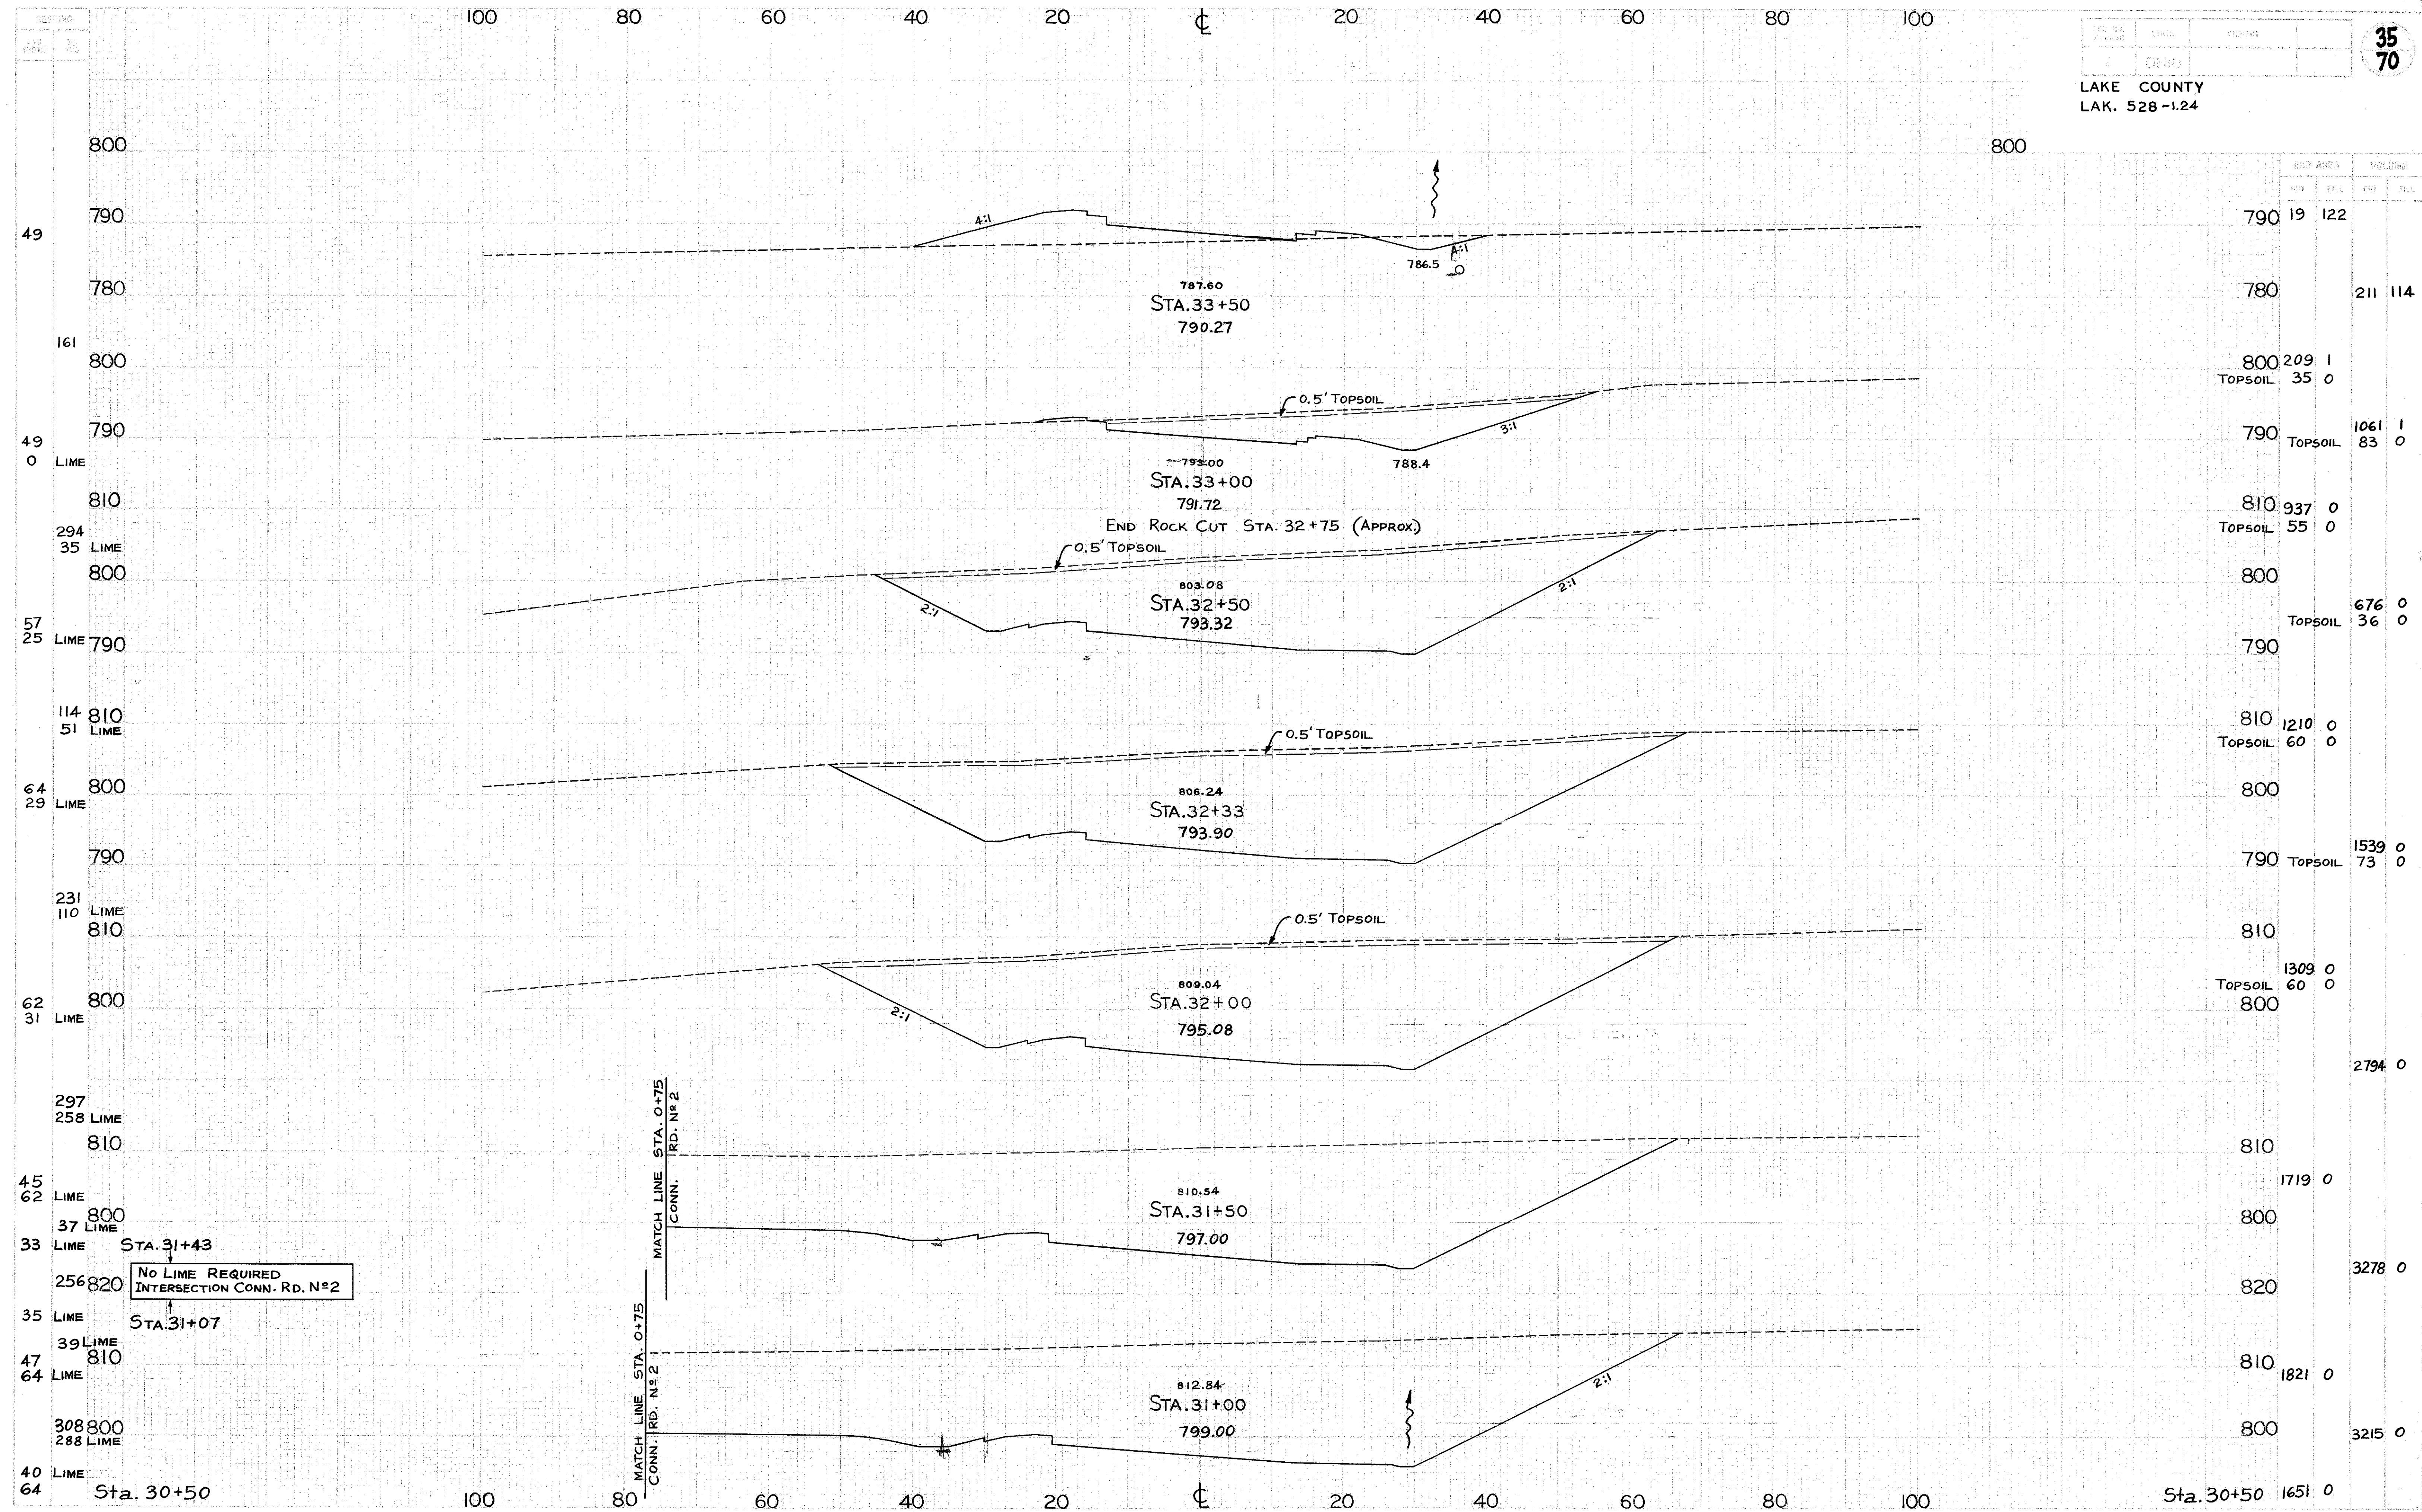

S.R. 528... CROSS SECTIONS... STA. 31+00 TO STA. 33+50