


PLAN

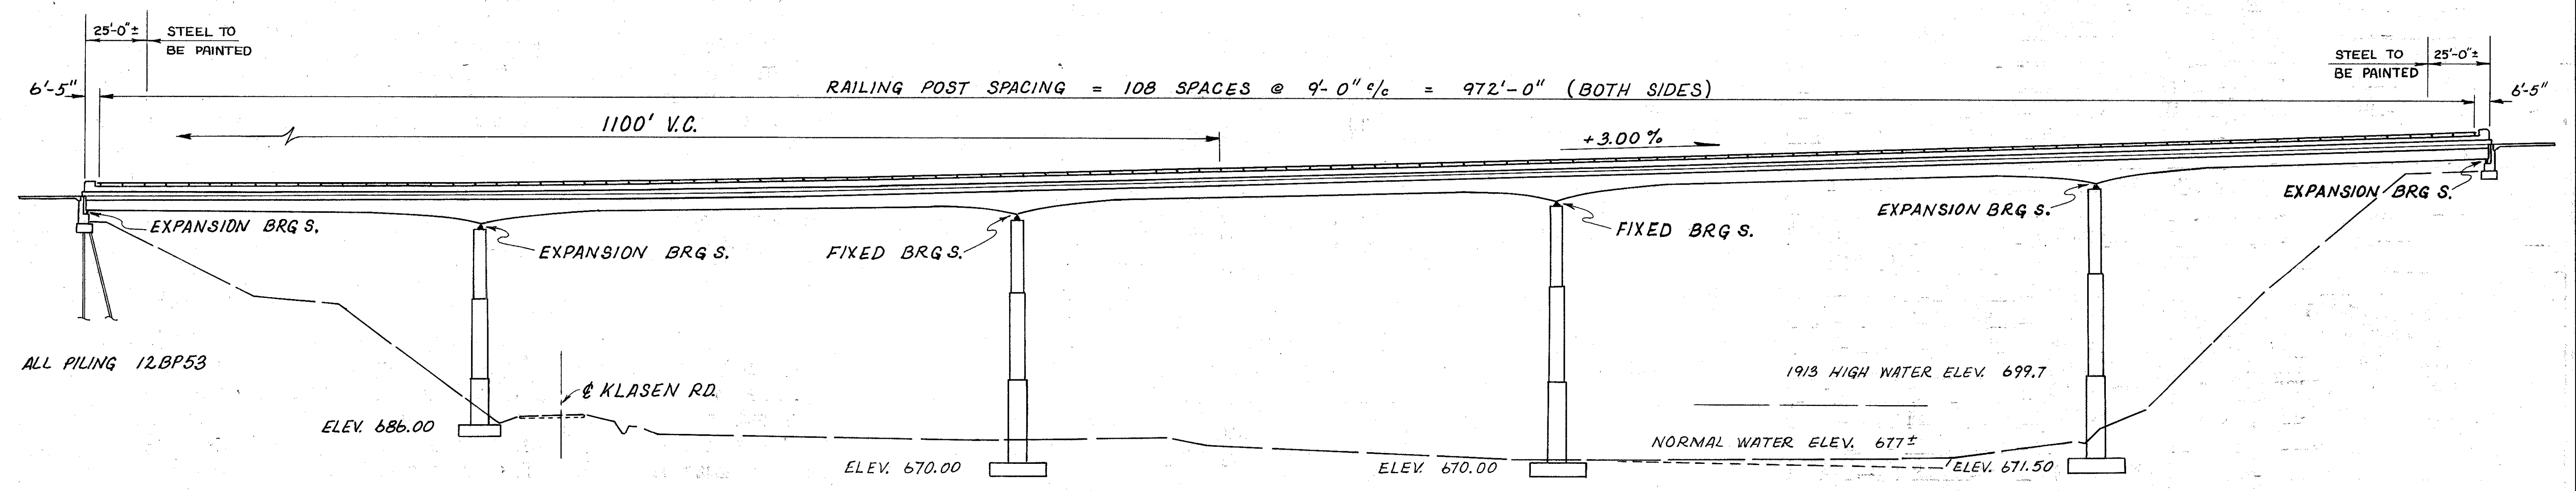

ELEVATION

STATE OF OHIO						1 / 5
DEPARTMENT OF TRANSPORTATION						
DIVISION OF HIGHWAYS						
DISTRICT 12 BRIDGE DEPARTMENT						
GENERAL PLAN						
BRIDGE NO. LAK-528-0192						
OVER GRAND RIVER						
DESIGNED	DRAWN	TRACED	CHECKED	REVIEWED	DATE	REVISED
DWL	DCF	DCF	GWM	DAS	5-6-82	