


FHWA REGION	STATE	PROJECT	
5	OHIO		

9  
13

LAKE COUNTY  
LAK-528-192


PLAN NO. BR-84-82

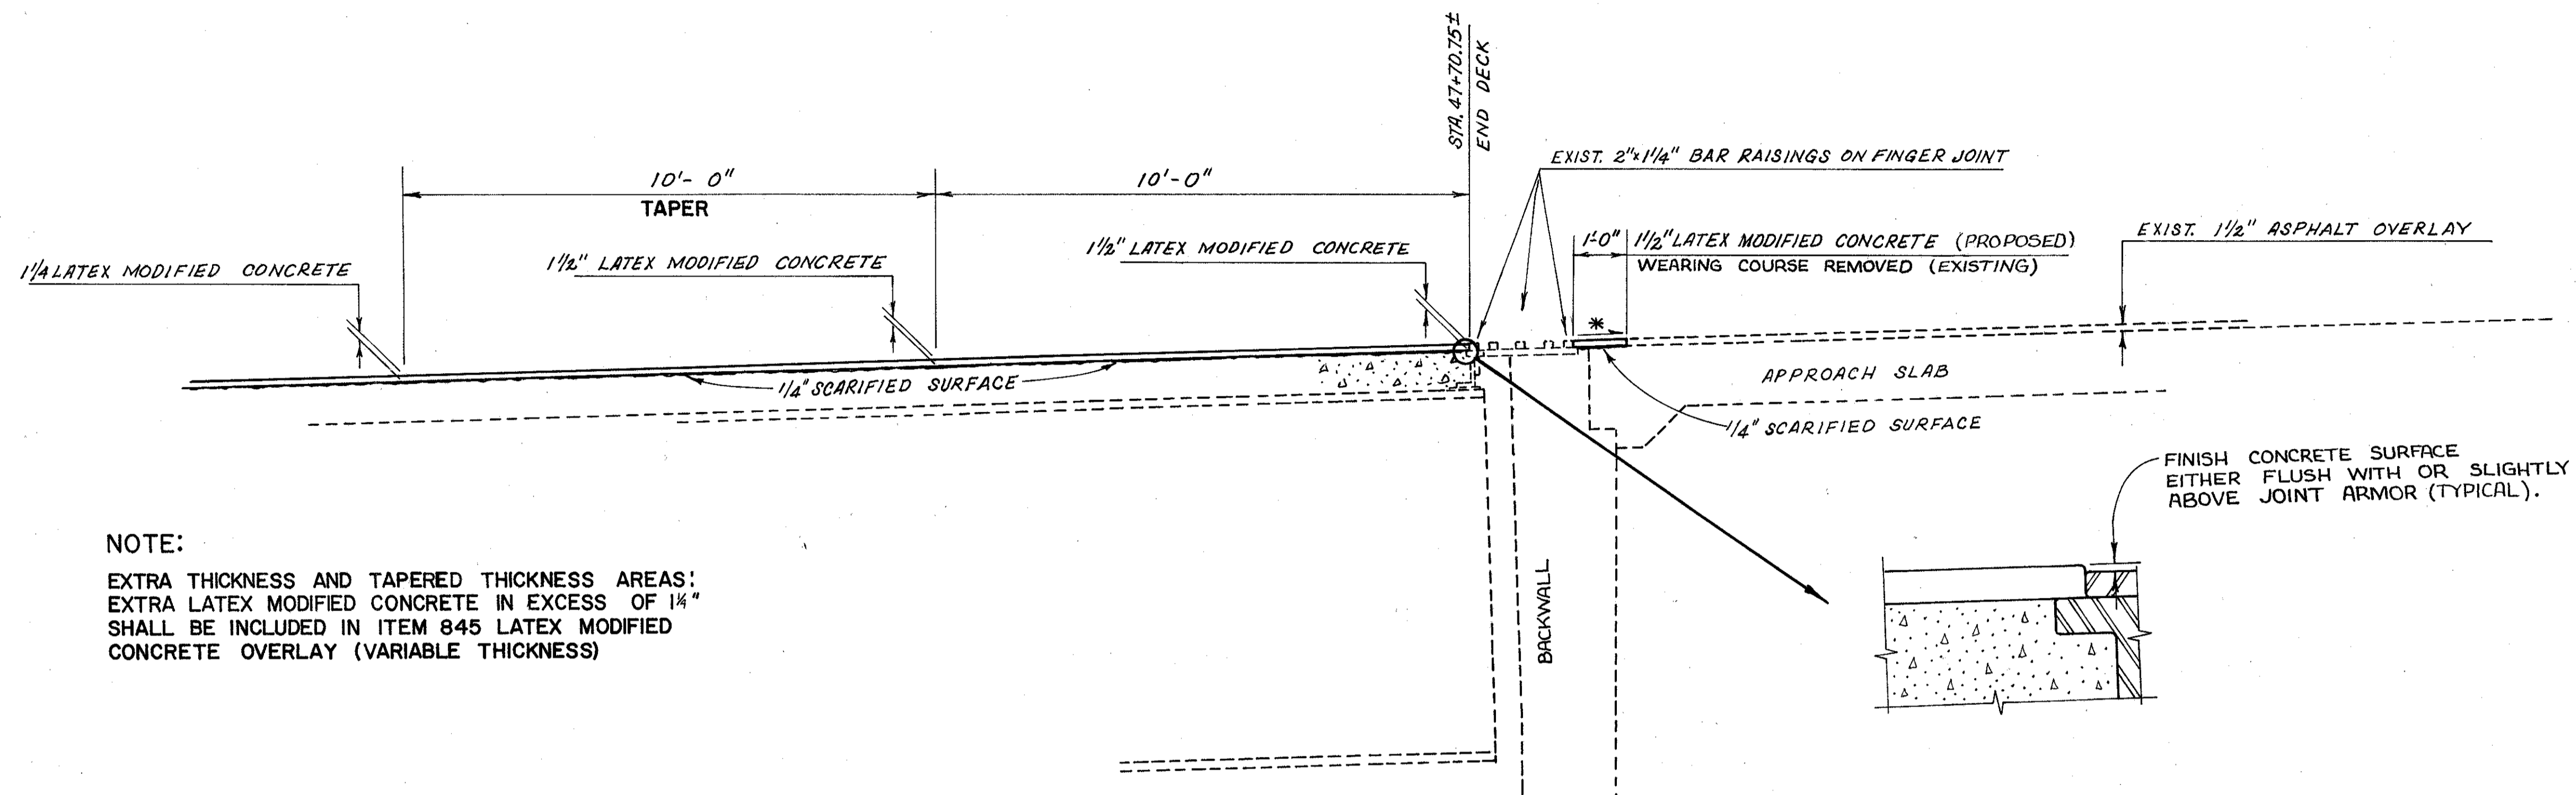

NOTE:  
EXTRA THICKNESS AND TAPERED THICKNESS AREAS:  
EXTRA LATEX MODIFIED CONCRETE IN EXCESS OF 1 1/4"  
SHALL BE INCLUDED IN ITEM 845 LATEX MODIFIED  
CONCRETE OVERLAY (VARIABLE THICKNESS)

PAVEMENT FEATHER DETAIL  
NORTH END

\* MAINTAIN BRIDGE GRADE

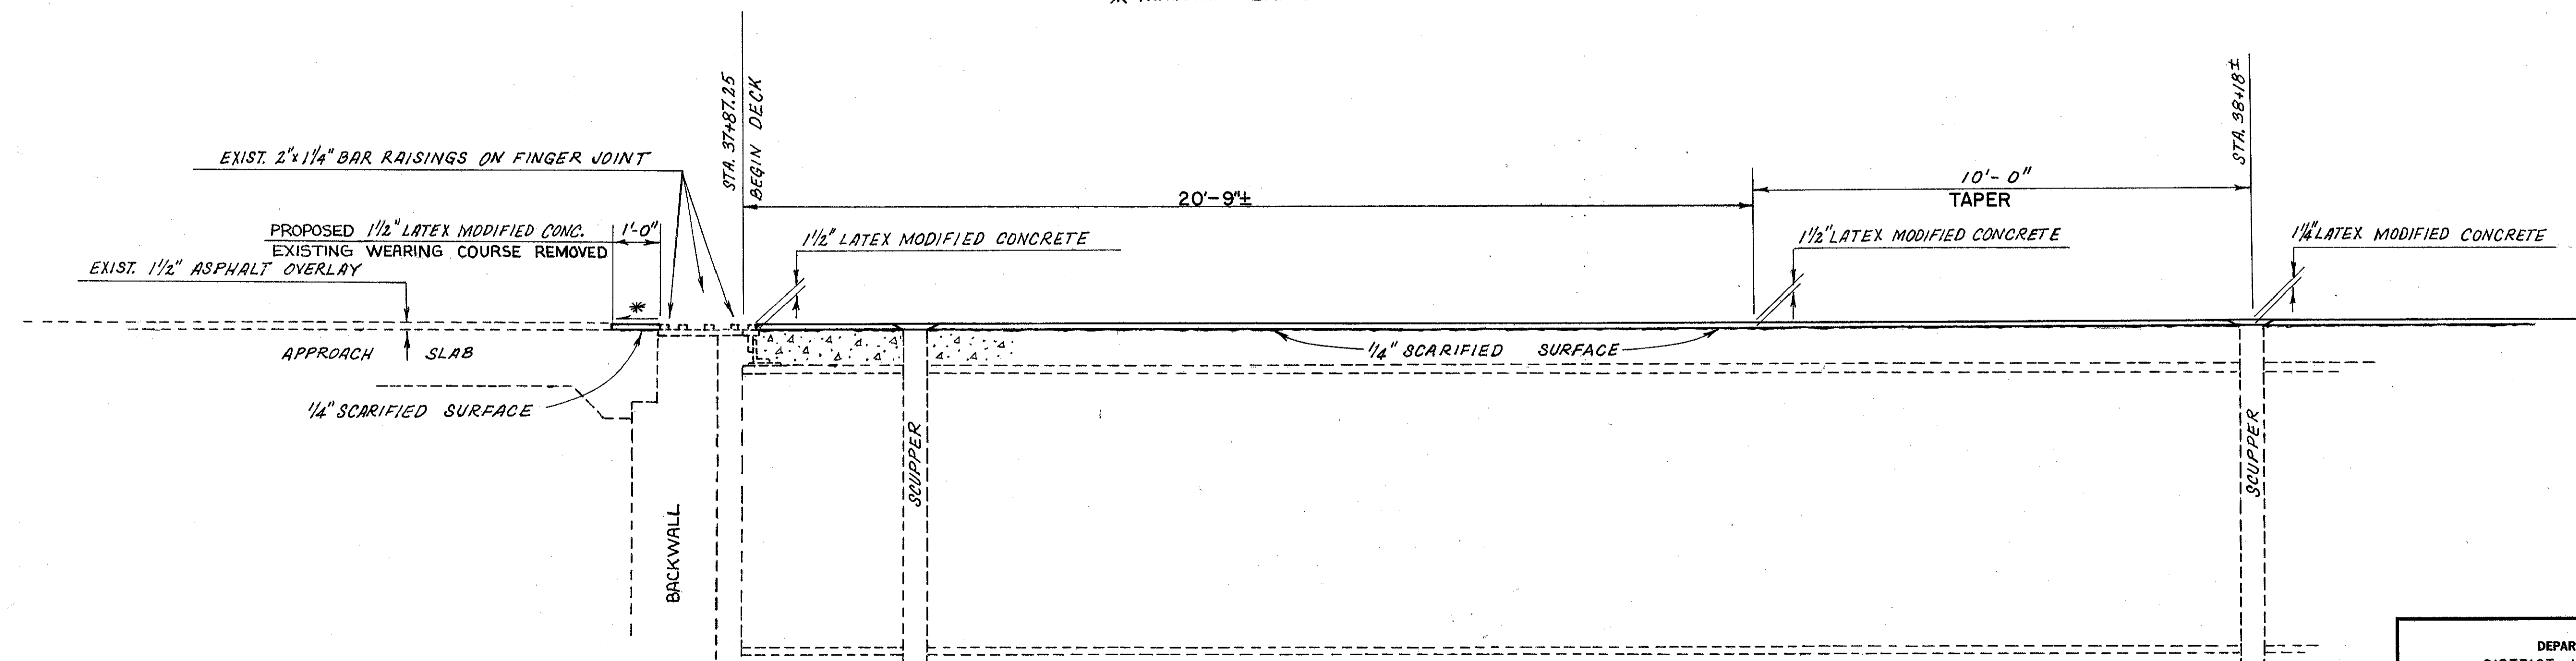

PAVEMENT FEATHER DETAIL  
SOUTH END

STATE OF OHIO						4 / 5
DEPARTMENT OF TRANSPORTATION						
DISTRICT 12 BRIDGE DEPARTMENT						
<b>PAVEMENT DETAILS</b>						
<b>BRIDGE NO. LAK-528-0192</b>						
<b>OVER GRAND RIVER</b>						
DESIGNED	DRAWN	TRACED	CHECKED	REVIEWED	DATE	REVISED
DWL	DCF	DCF	GWM	DAS	5-6-82	