


FHWA REGION	STATE	PROJECT	
5	OHIO		

10
13

LAKE COUNTY
LAK-528-1.92


PLAN NO. BR-84-82

SR-528

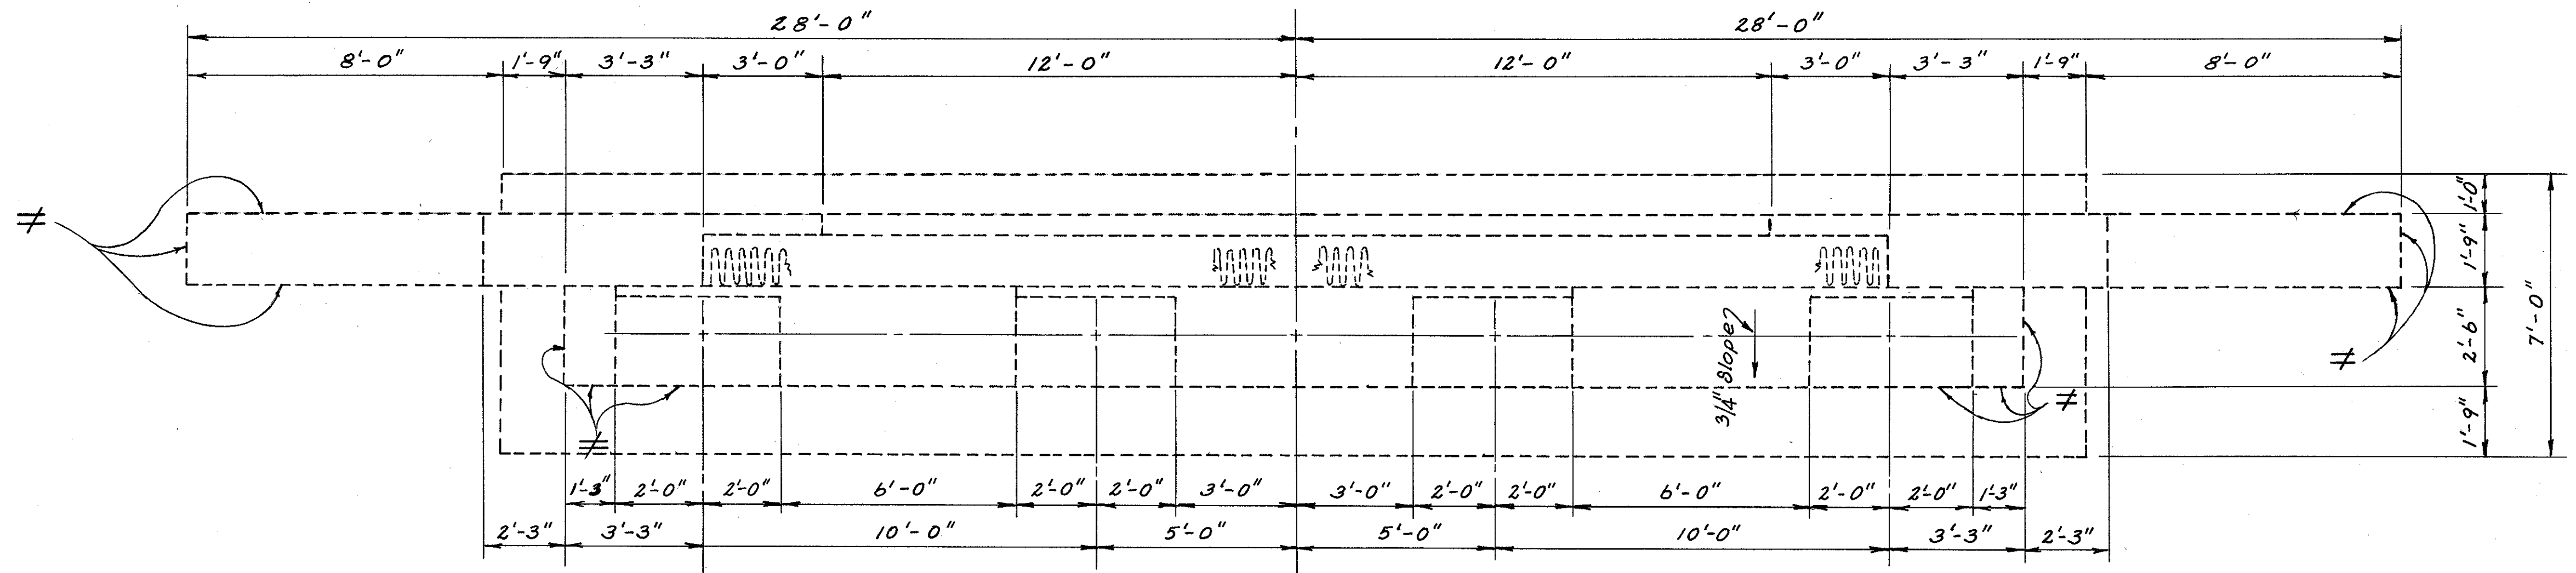


PLAN VIEW

≠ EPOXY SEALING OF CONCRETE

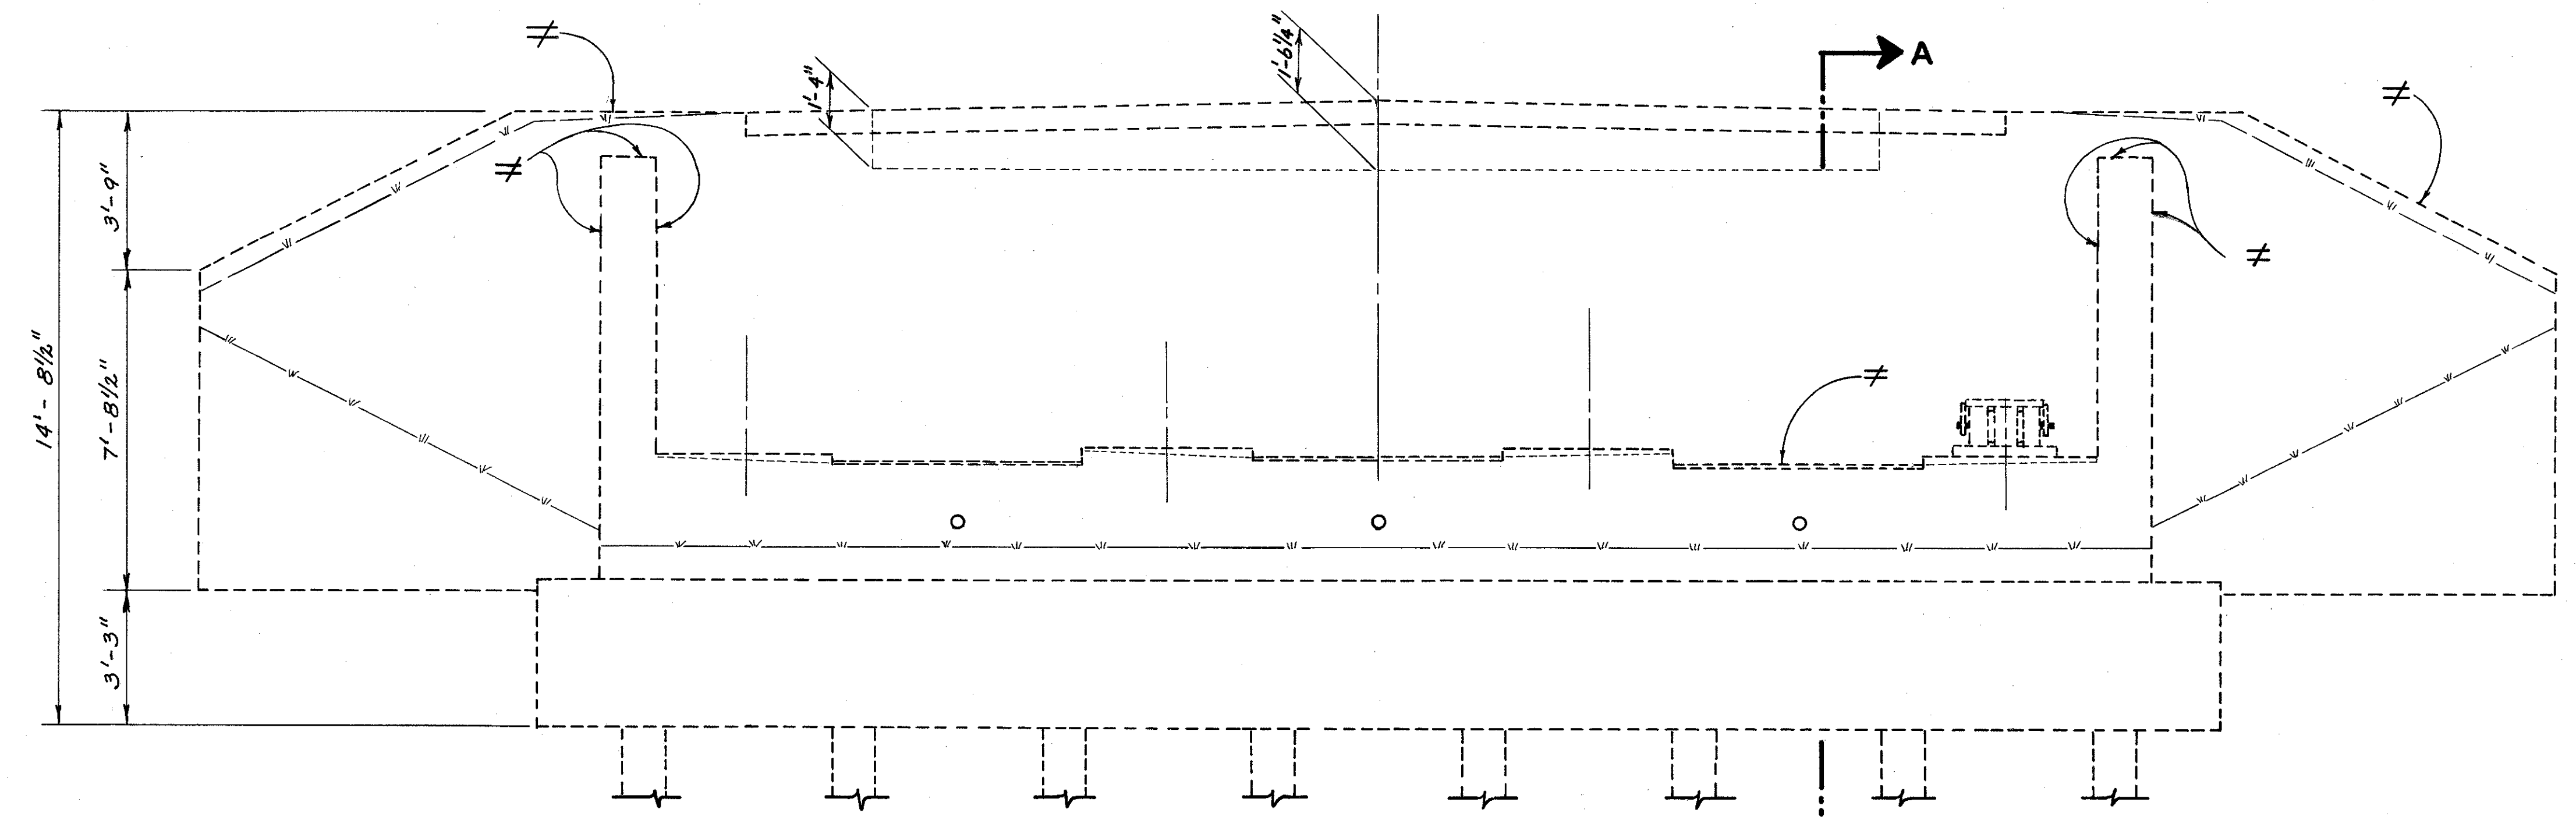

ELEVATION VIEW

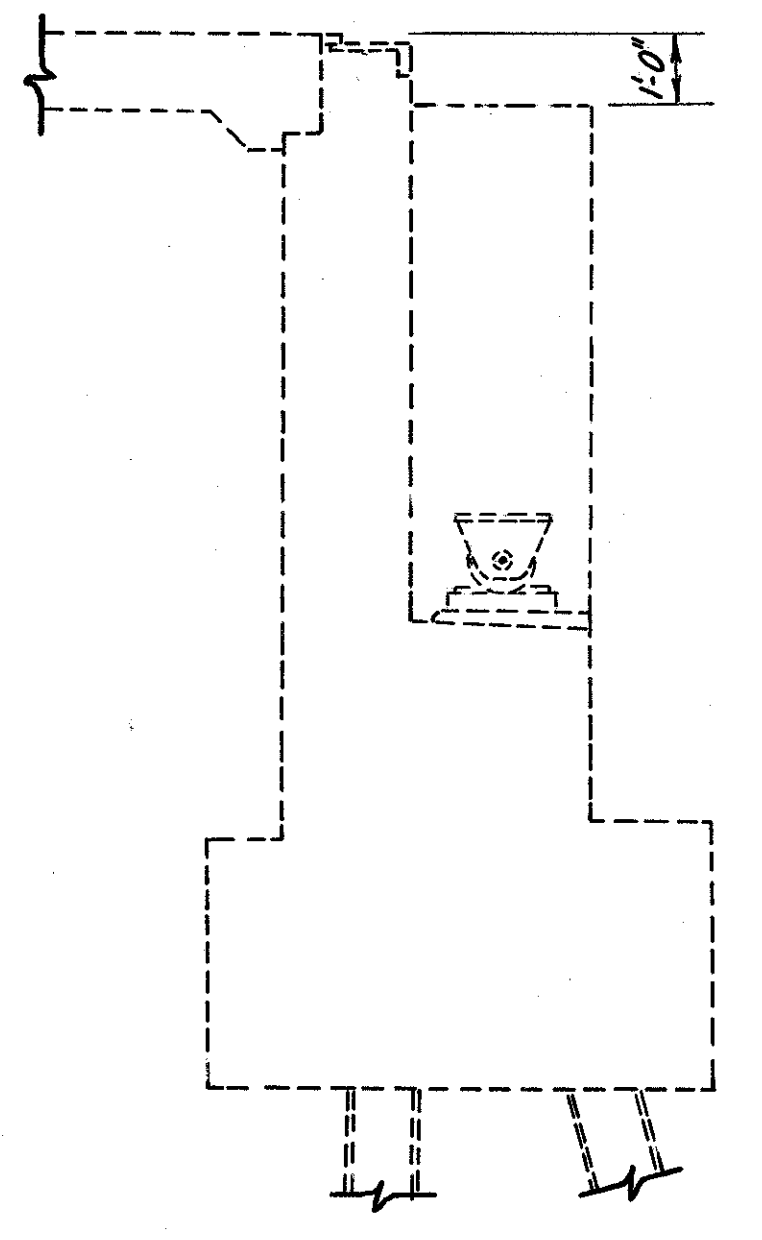

SECTION A-A

NORTH ABUTMENT
(SOUTH ABUTMENT SIMILAR)

STATE OF OHIO
DEPARTMENT OF TRANSPORTATION
DIVISION OF HIGHWAYS
DISTRICT 12 BRIDGE DEPARTMENT

5/5

ABUTMENT DETAILS
BRIDGE NO. LAK-528-0192
OVER GRAND RIVER

DESIGNED	DRAWN	TRACED	CHECKED	REVIEWED	DATE	REVISED
DWL	DCF	DCF	GWM	DAS	5-6-82	