
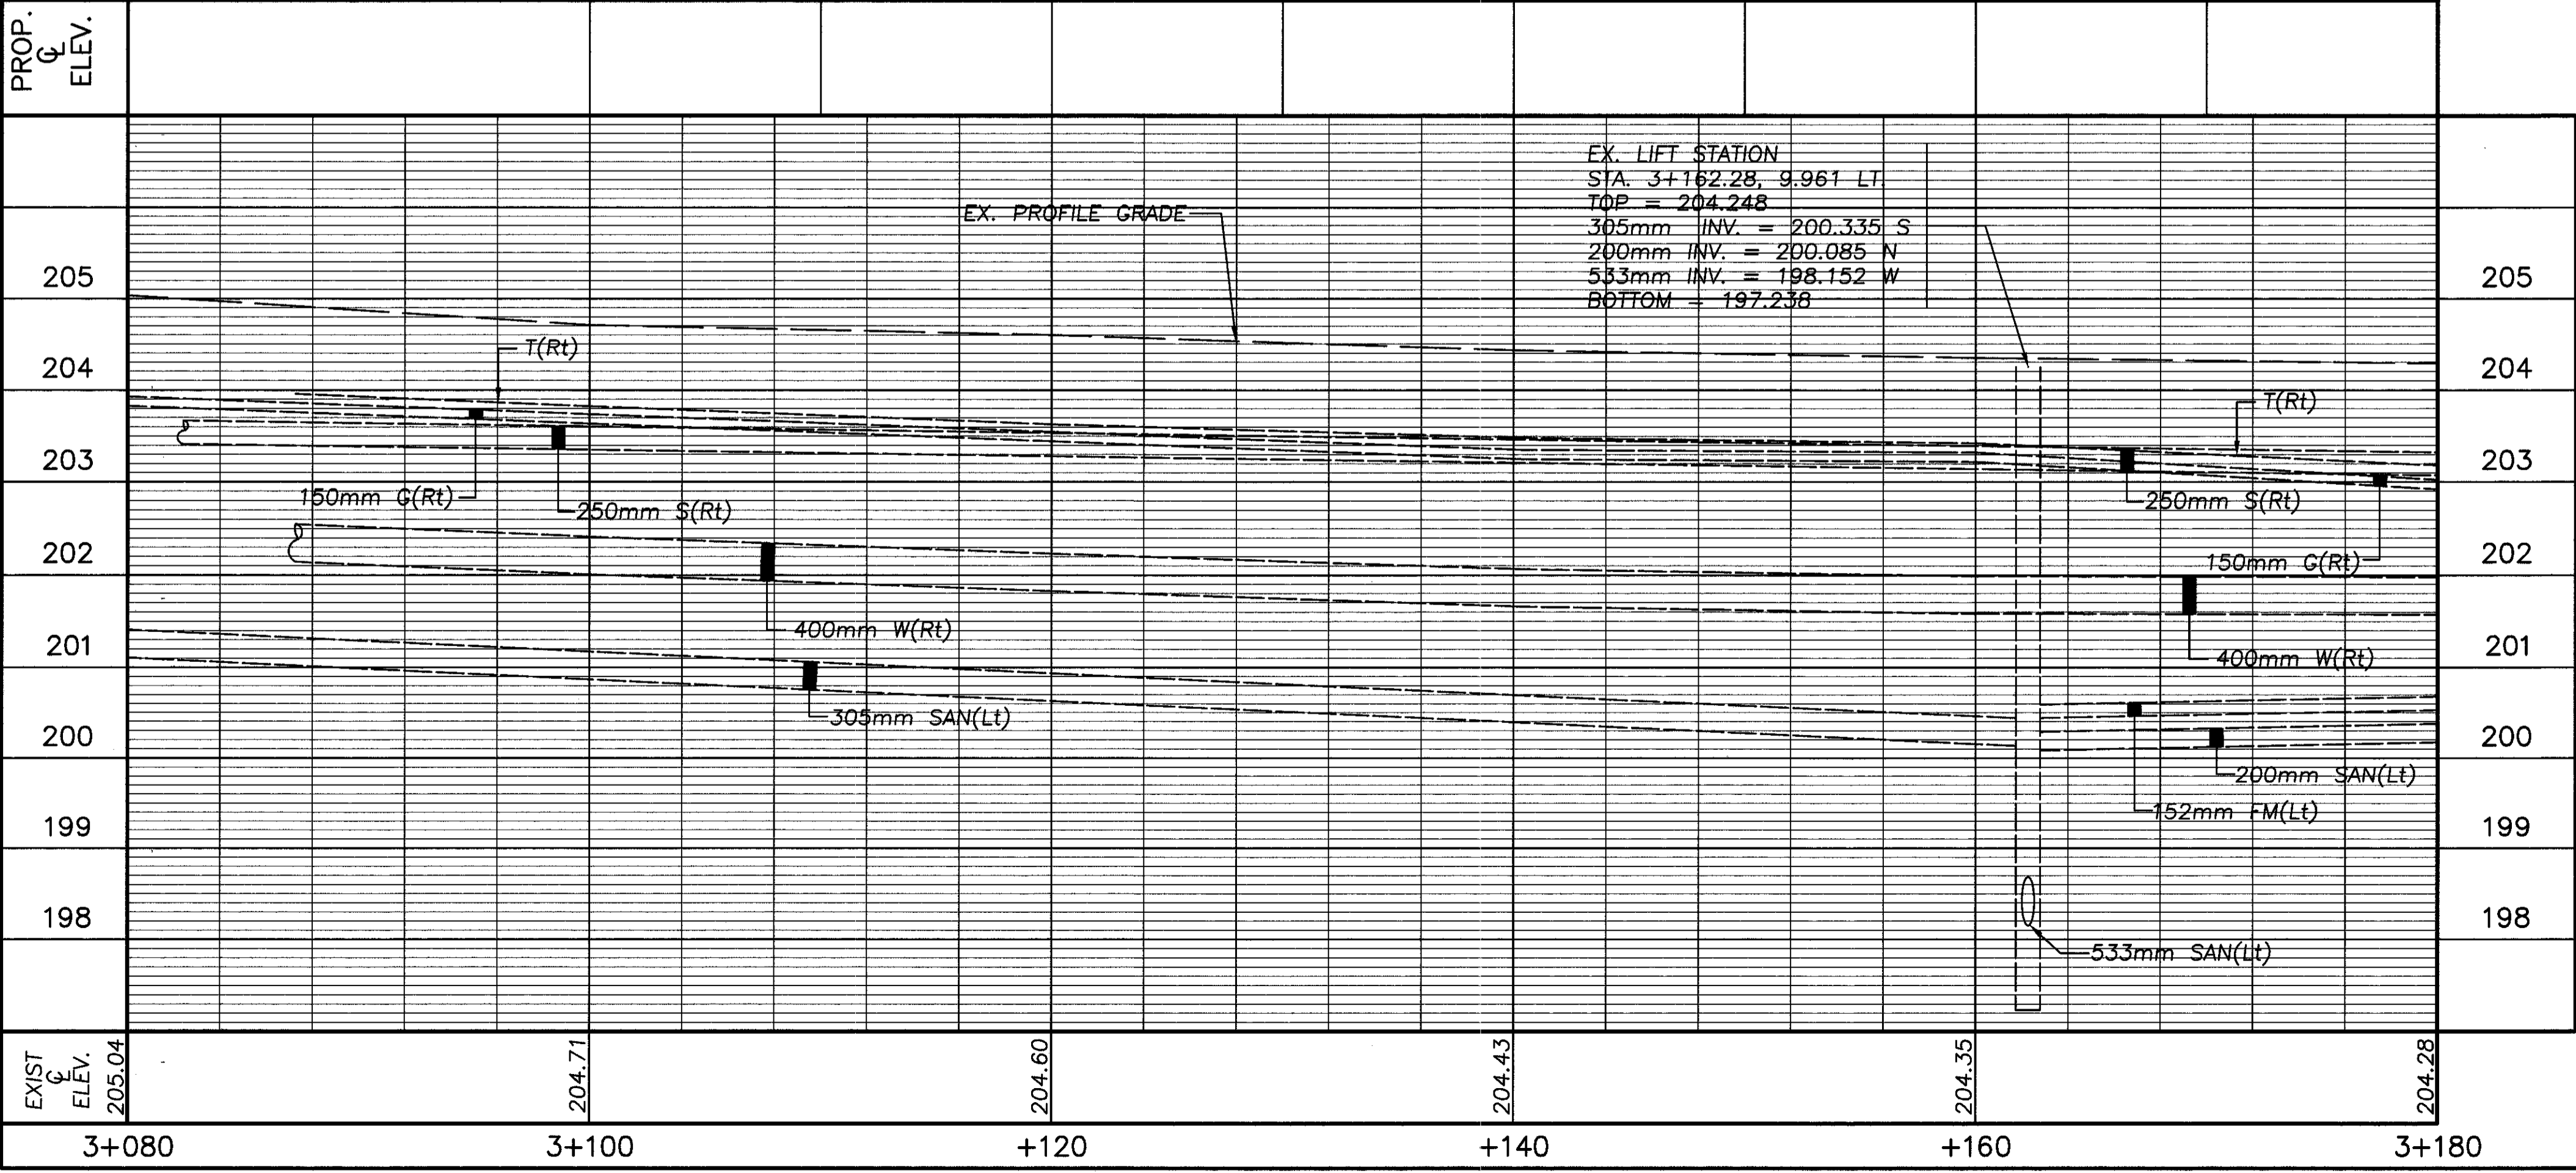


RATIO 1:200
 HORIZONTAL SCALE IN METERS

LEGEND

[Patterned Box] - TEMP. PAV'T TO REMAIN IN PLACE AS SHOULDER.

NOTE:
 FOR DRIVE DETAILS AND QUANTITIES SEE SHEET 29.

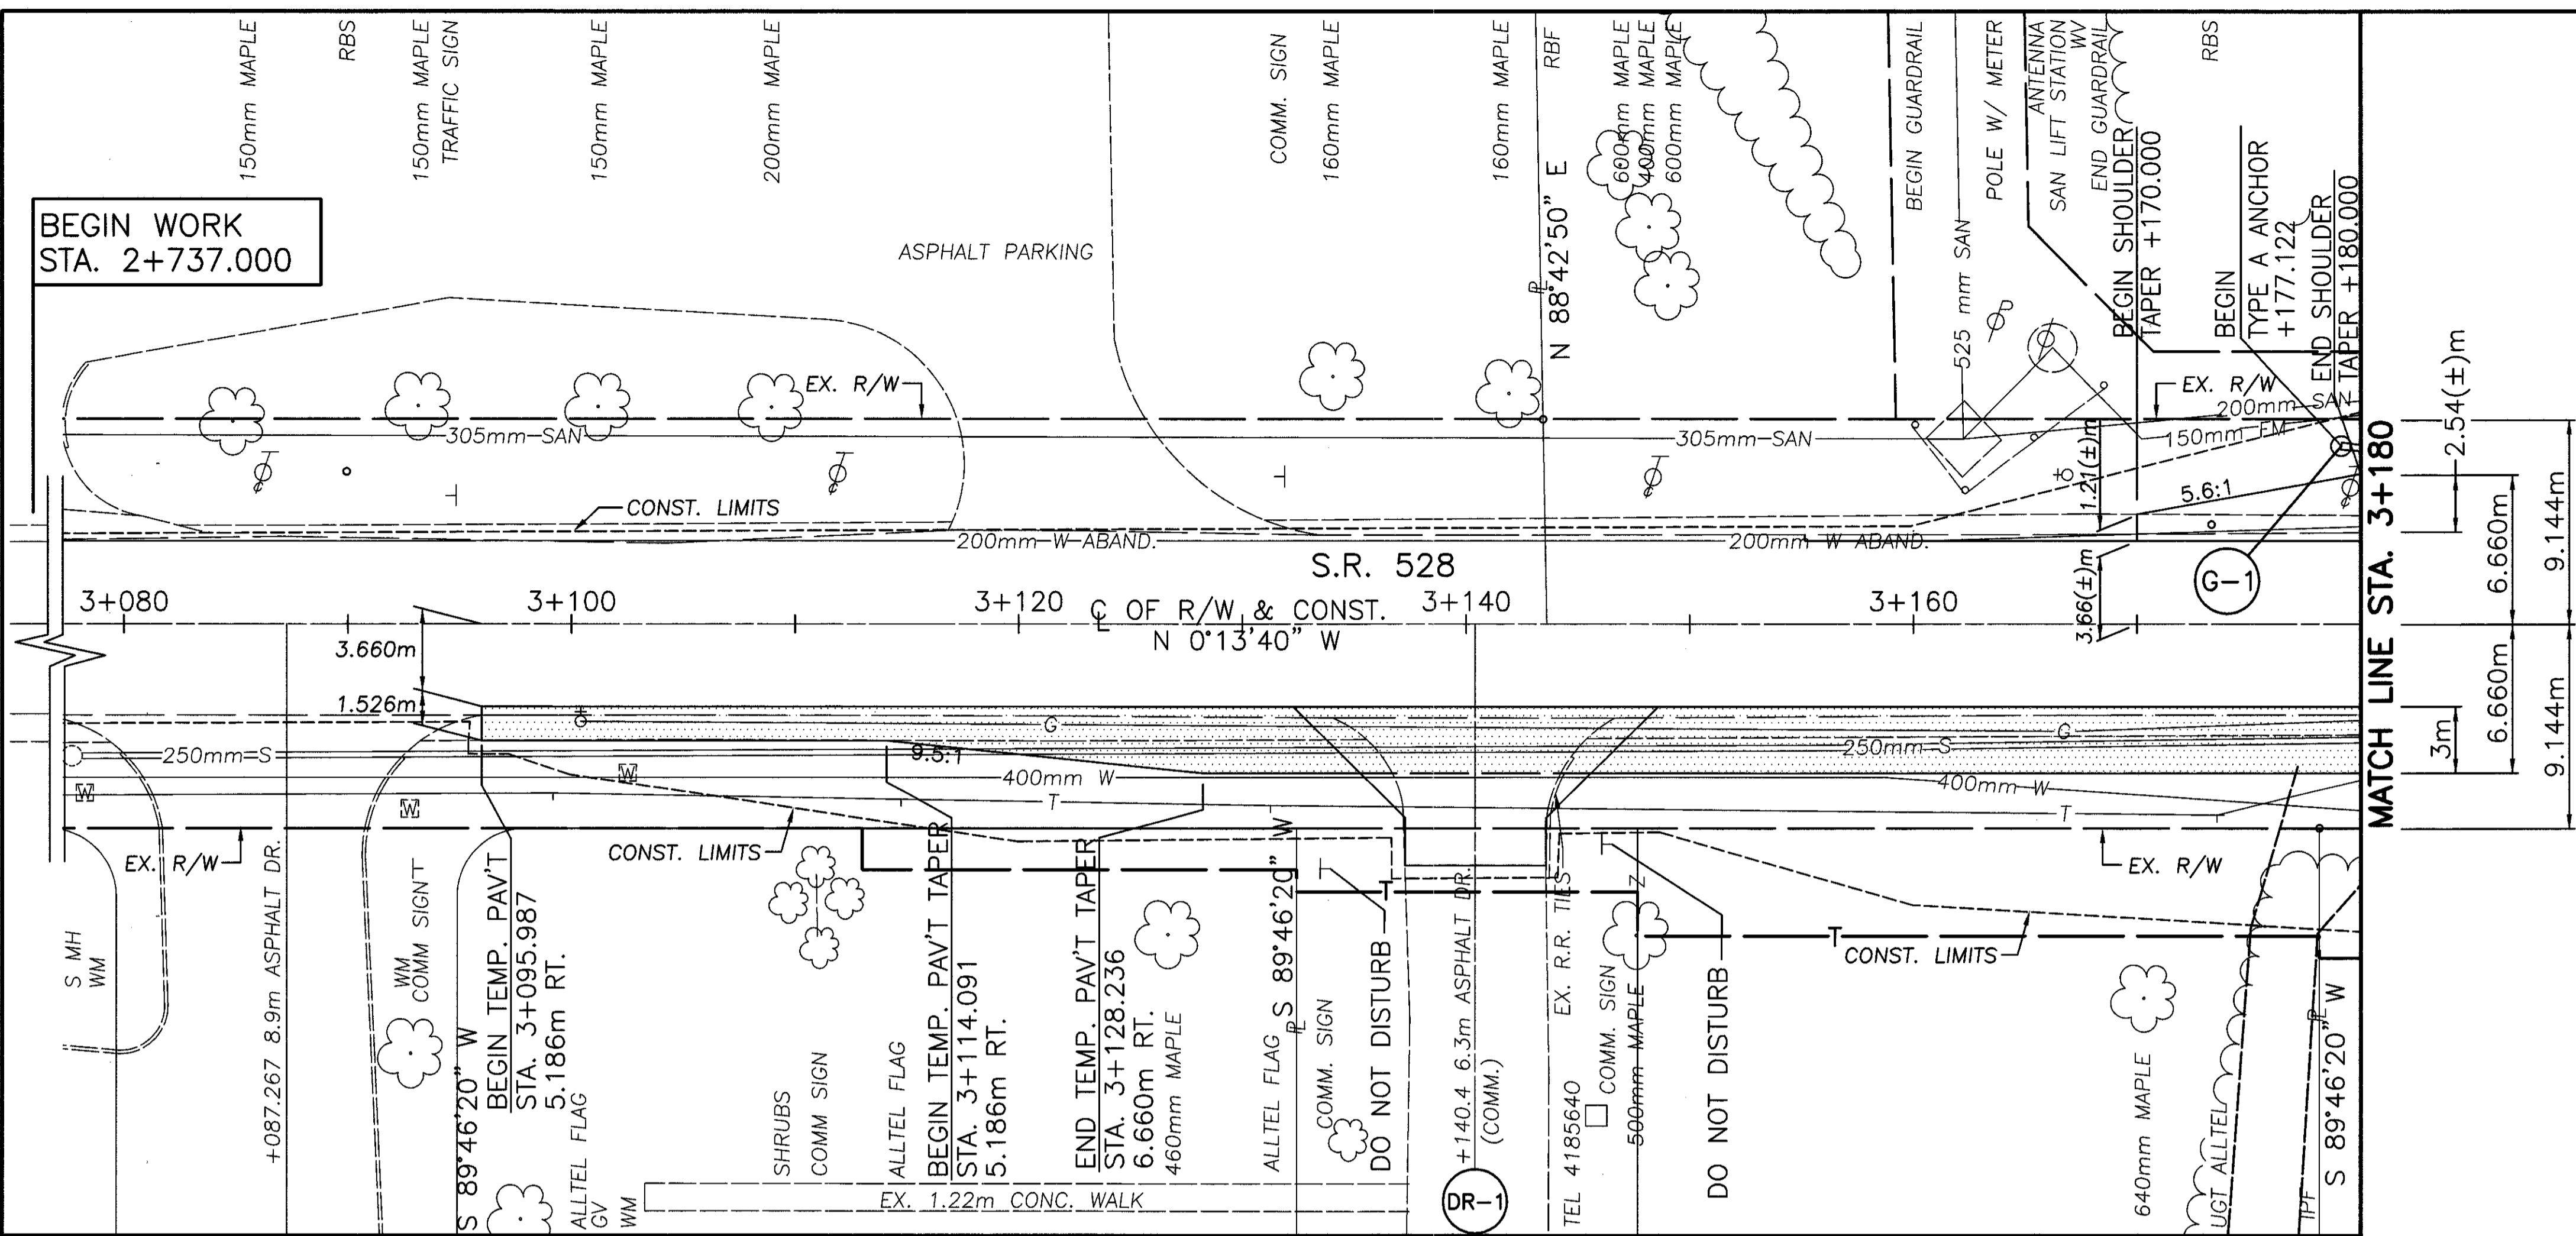

REF. No.	SIDE	STATION		ESTIMATED QUANTITIES
		FROM	TO	
G-1	LT	SEE SHEET 18		
TOTALS CARRIED TO GENERAL SUMMARY				

PLAN AND PROFILE
 STA. 3+080 TO STA. 3+180

LAK-528-11.024