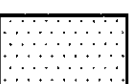



LEGEND

 - TEMP. PAV'T TO REMAIN IN PLACE AS SHOULDER.


 - FEATHER BUTT JOINT TYPE AS PER STD. DRAWING BP-3.1M

ELEV. "A" - NORMAL WATER ELEV. 202.29
ELEV. "B" - DESIGN YEAR ELEV. 203.61
ELEV. "C" - 100 YEAR ELEV. 204.23

NOTES

1. FOR STORM SEWER PROFILES AND QUANTITIES SEE SHEET No. 31.
2. FOR DRIVE DETAILS, G-4 GUARD, DETAIL AND QUANTITIES SEE SHEET 29.
3. * SOD TO BE PLACED BETWEEN SHOULDER AND R/W EXCEPT WHERE DRIVE CONSTRUCTION IS SPECIFIED.

CALCULATED	DEW	CHECKED	JSK
------------	-----	---------	-----

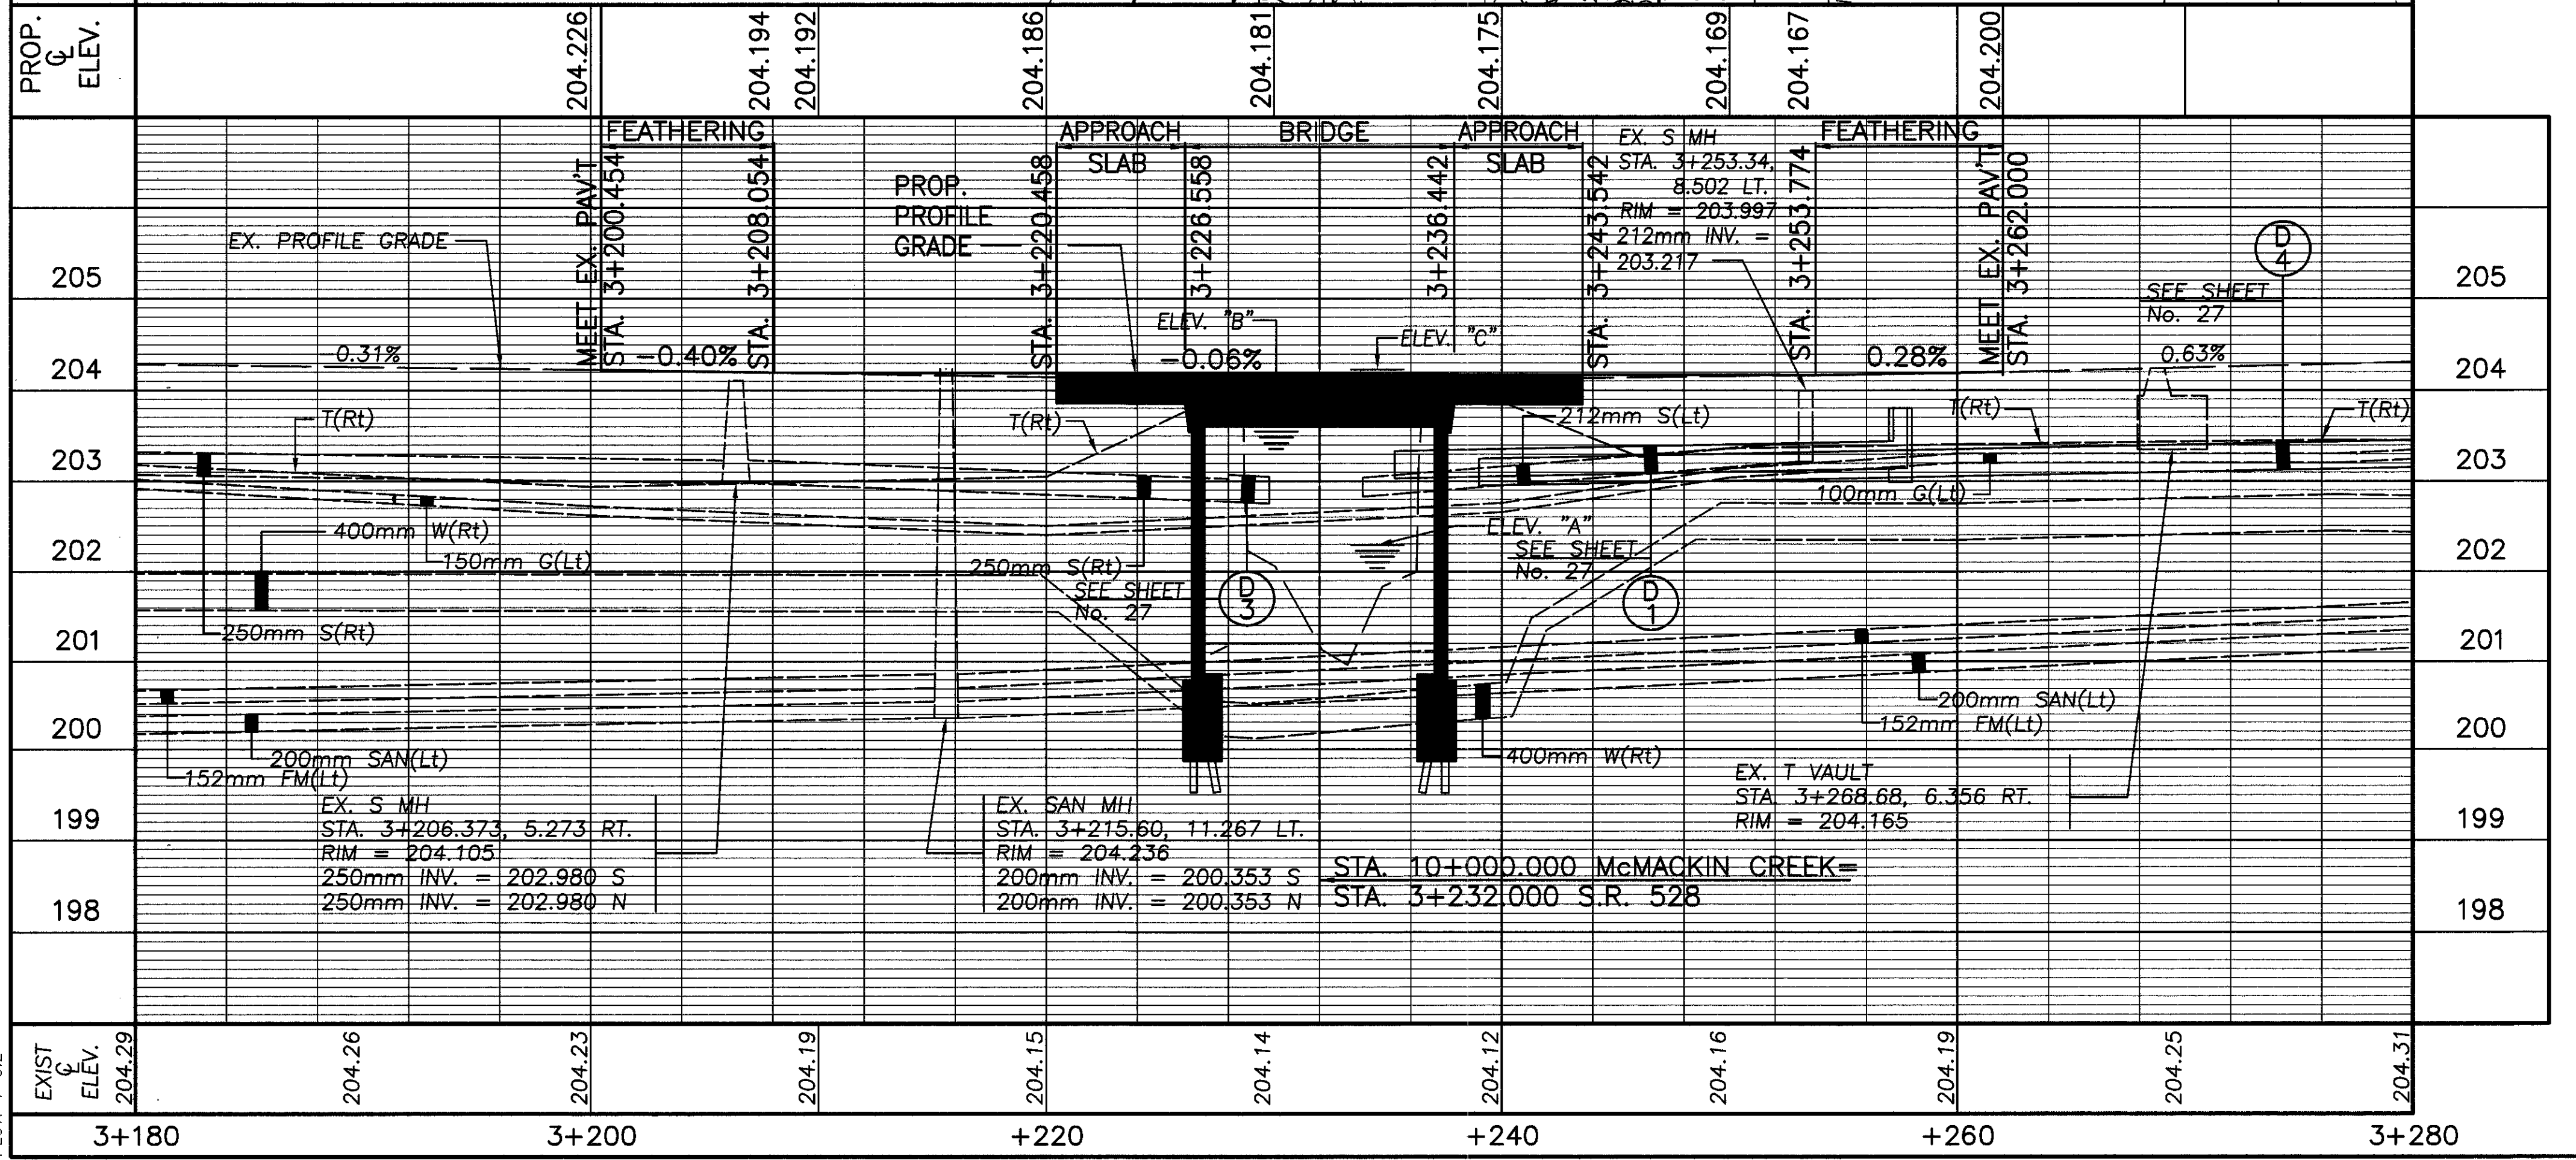

REF. No.	SIDE	STATION		PIPE REMOVED 600 mm AND UNDER	CATCH BASIN REMOVED	GUARD RAIL REMOVED	GUARD RAIL TYPE 5	ANCHOR ASSEMBLY TYPE A	BRIDGE TERMINAL ASSEMBLY TYPE 1	ANCHOR ASSEMBLY TYPE 1
		FROM	TO							
R-1	LT	3+232	3+253	21	1					
R-2	LT	3+188	3+243			55				
R-3	RT	3+189	3+247			58				
G-1	LT	3+177.122	3+185.167							
G-2	LT	3+185.167	3+225.252				50	1		
G-3	LT	3+225.252								
G-4	LT	FROM SHEET 29					7.62			1
TOTALS CARRIED TO GENERAL SUMMARY				21	1	113	57.62	1	2	1