


FILE NAME: GXC
 DATE: 9/8/97 PS
 PLOT: 1-005

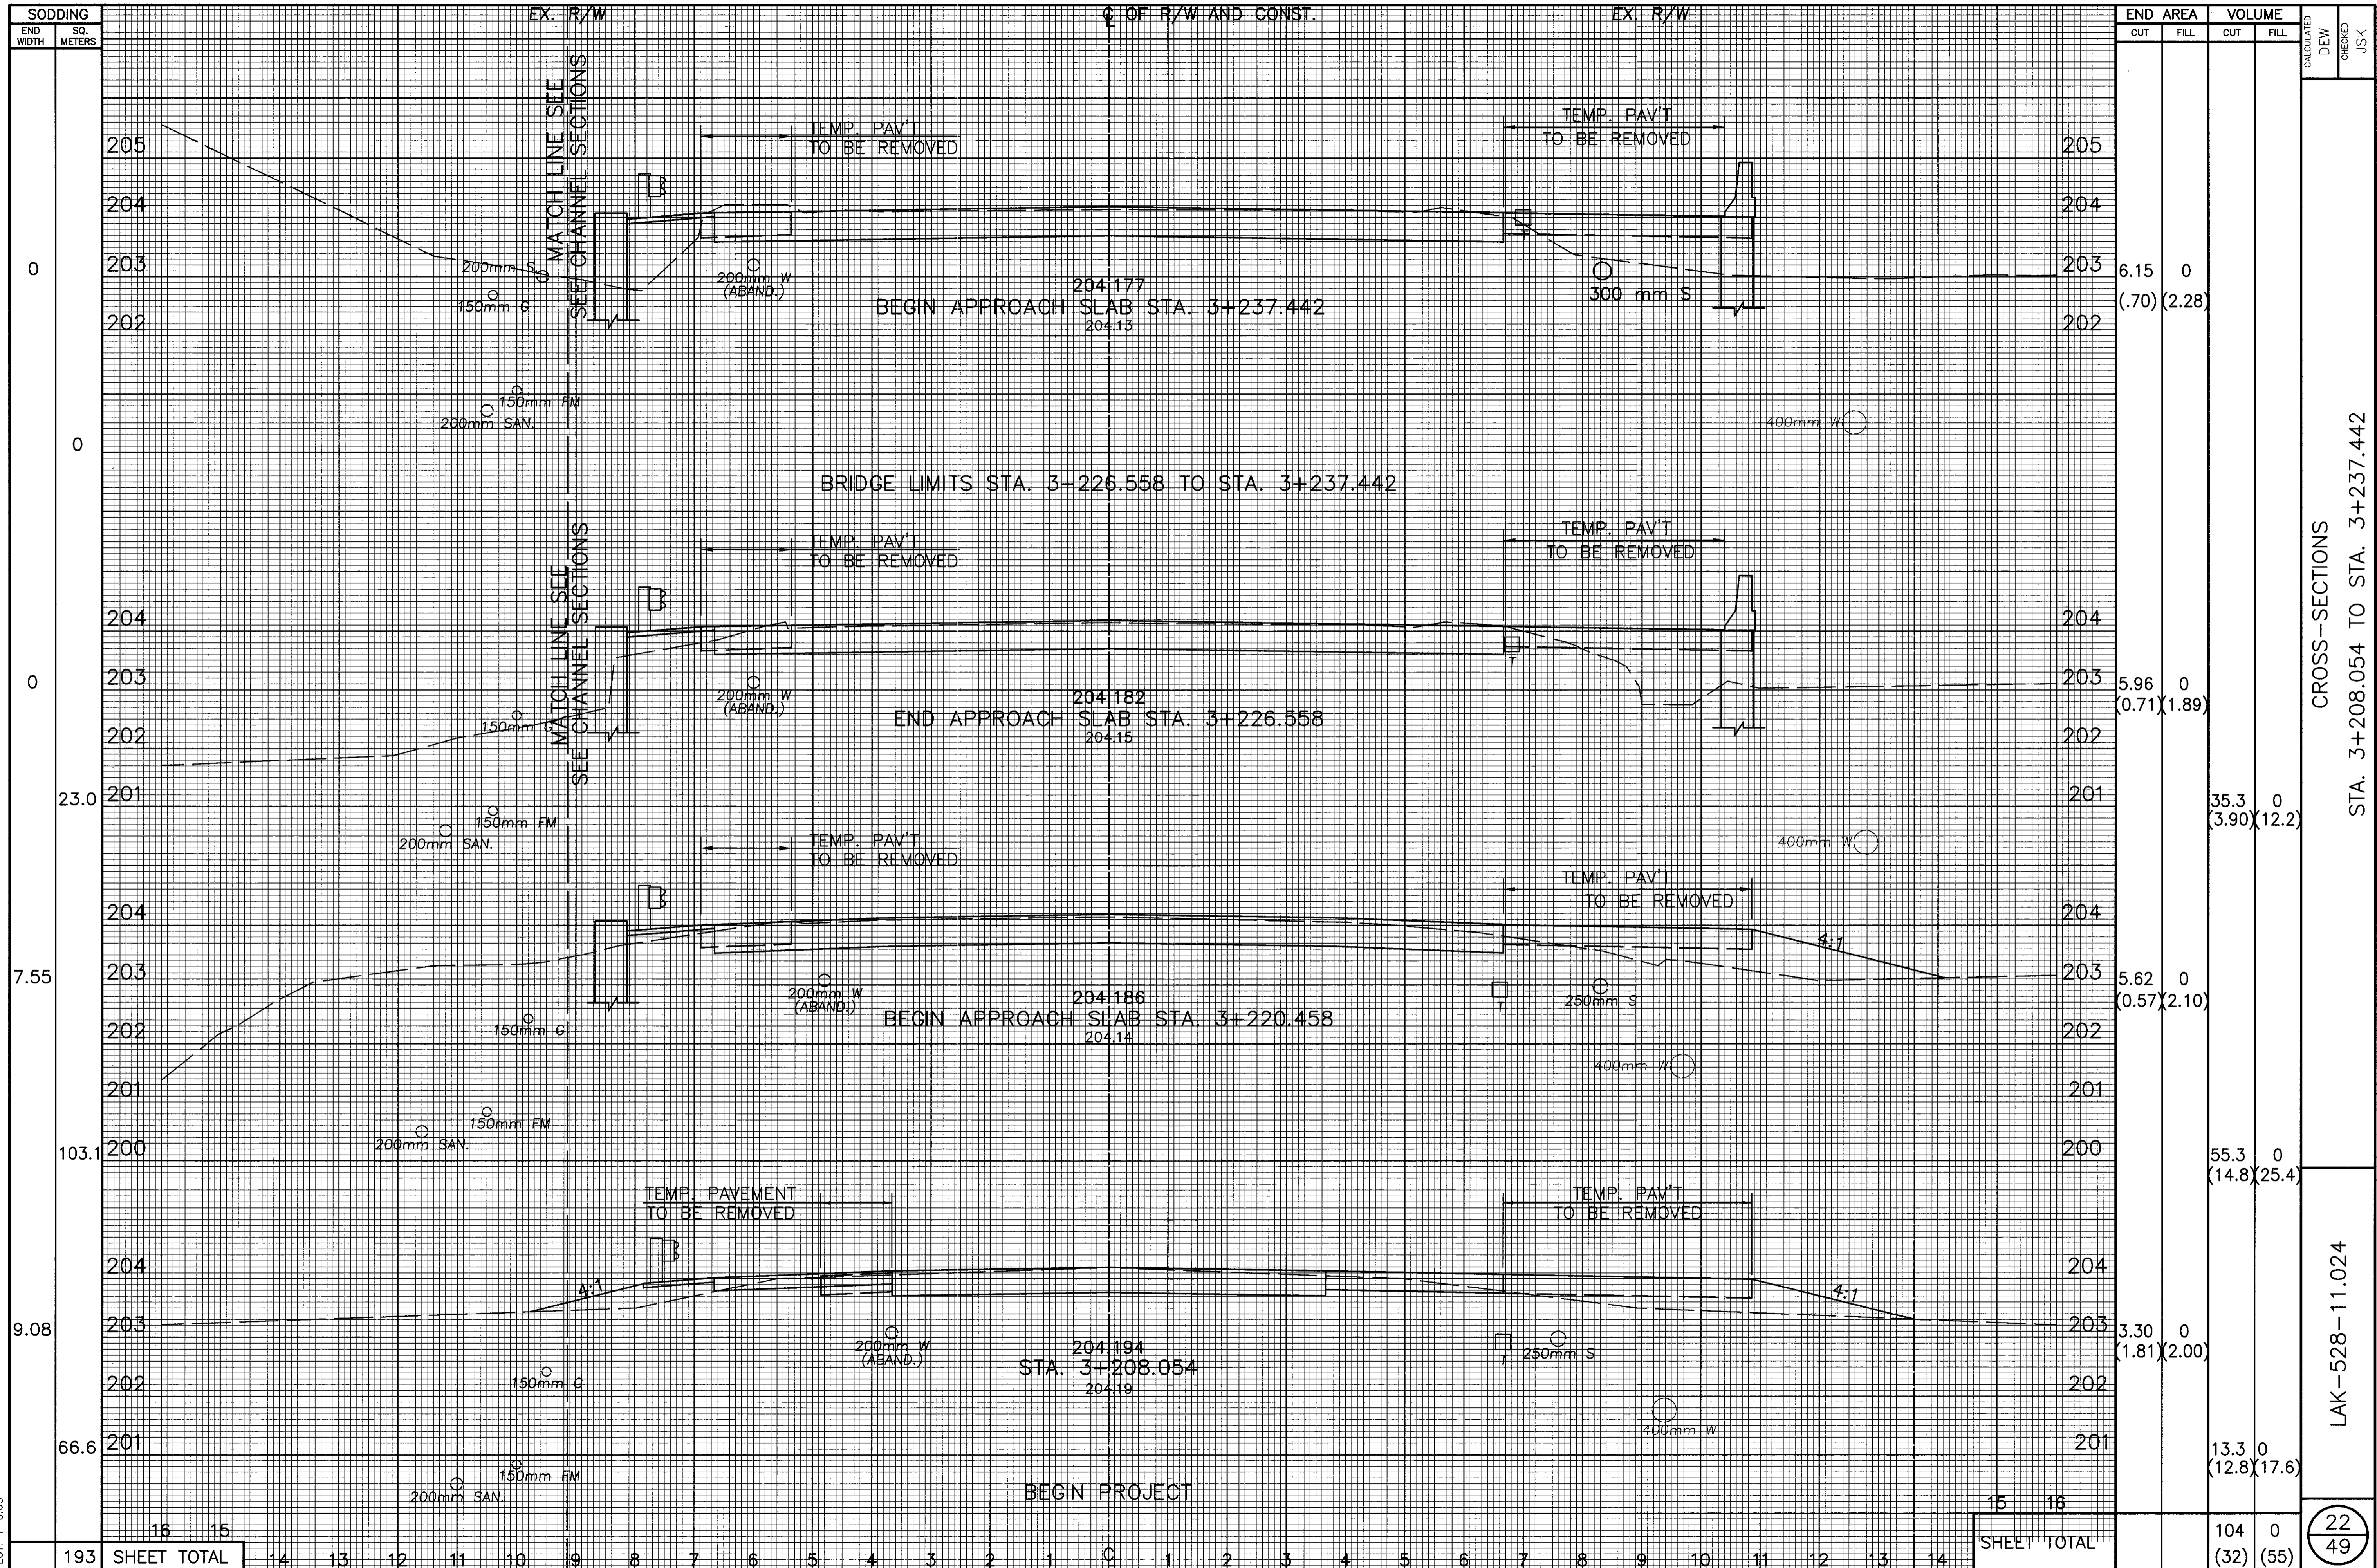

END AREA	VOLUME	CALCULATED	CHECKED	JSK
6.15	0			
(.70)	(2.28)			
5.96	0			
(0.71)	(1.89)			
	35.3	0		
	(3.90)	(12.2)		
5.62	0			
(0.57)	(2.10)			
	55.3	0		
	(14.8)	(25.4)		
3.30	0			
(1.81)	(2.00)			
	13.3	0		
	(12.8)	(17.6)		
SHEET TOTAL		104	0	
		(32)	(55)	

CROSS-SECTIONS
 STA. 3+208.054 TO STA. 3+237.442

LAK-528-11.024

22
49