



SODDING		ROCK CHANNEL PROTECTION	
END WIDTH	SQ. METERS	END AREA	VOLUME

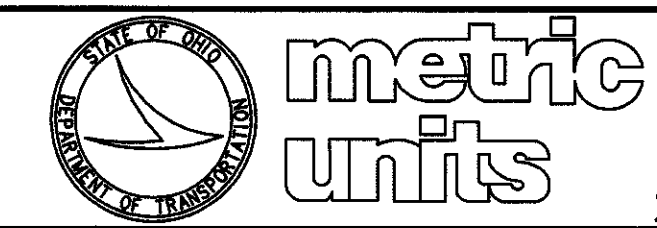

END AREA		VOLUME	
CUT	FILL	CUT	FILL

CALCULATED	DEW
CHECKED	JSK

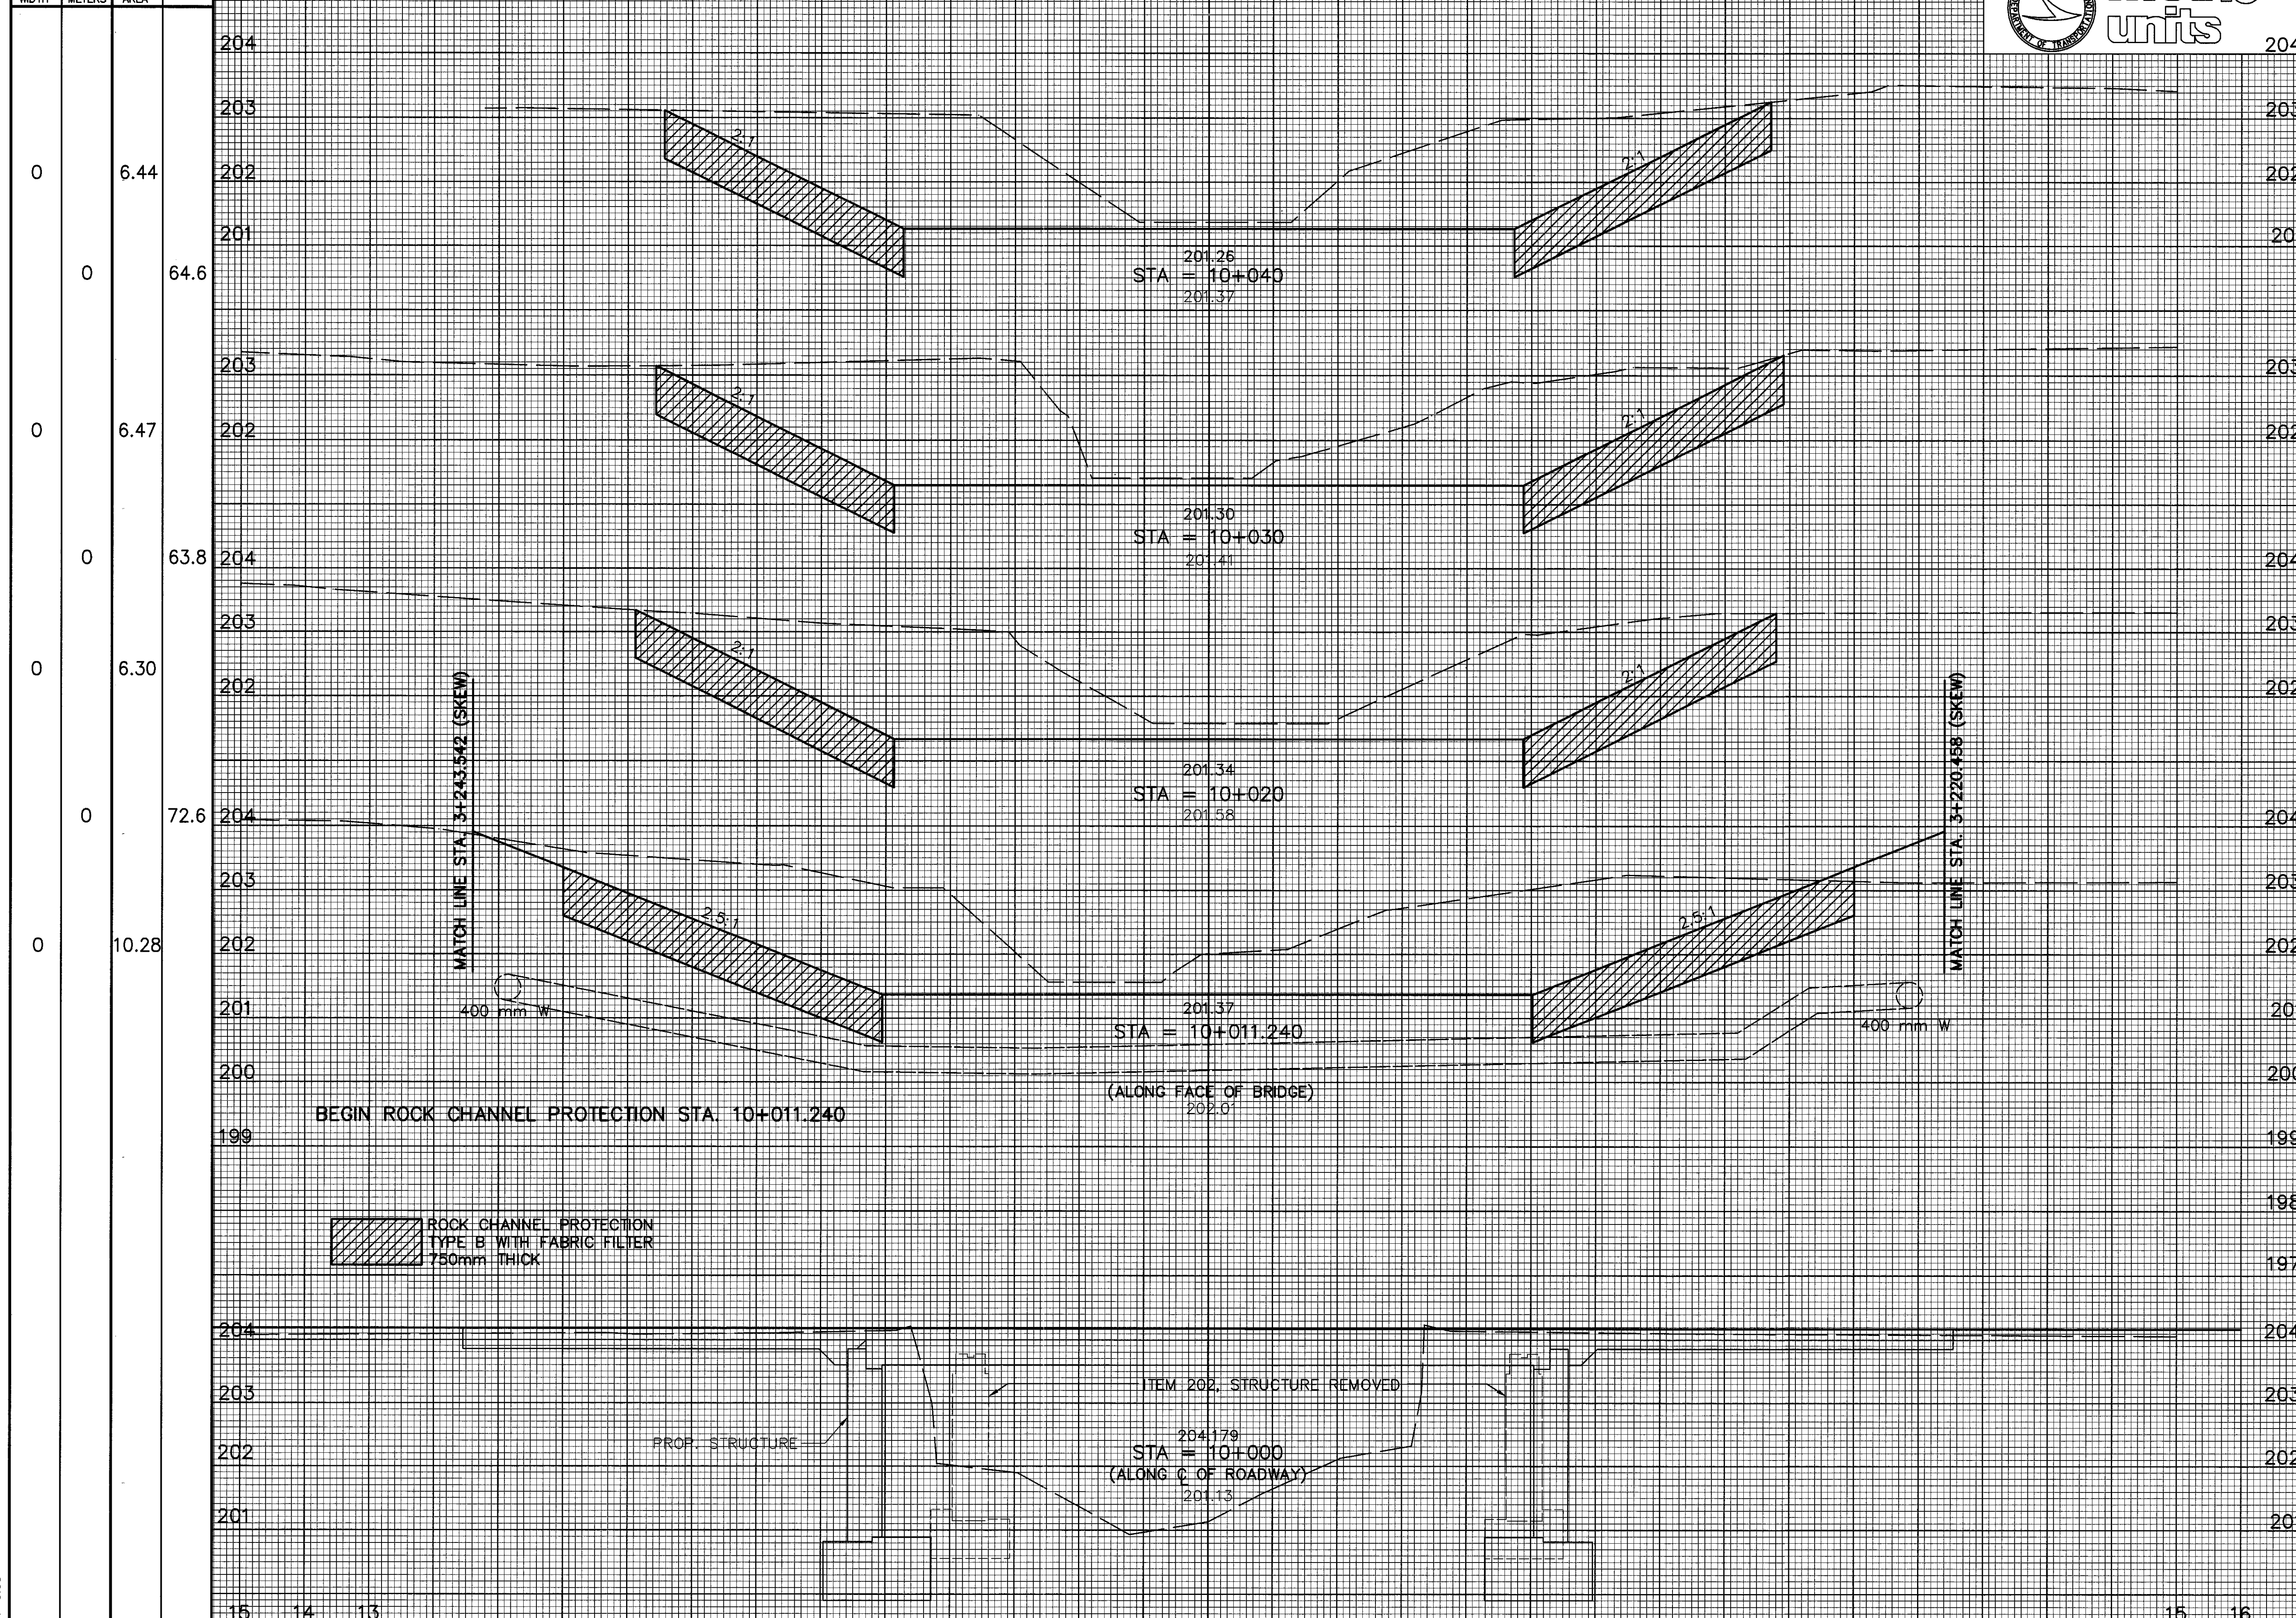

END AREA	VOLUME	CUT	FILL	CUT	FILL
15.12	0			154.6	0
15.80	0			155.6	0
15.32	0			149.9	0
18.92	0				
SHEET TOTAL				460	0

CHANNEL CROSS-SECTIONS
STA. 10+000 STA. 10+040

LAK-528-11.024