

RATIO 1:500  
HORIZONTAL SCALE IN METERS


CALCULATED DEW  
CHECKED JSK

SIGNING AND PAVEMENT MARKING PLAN

LAK-528-11.024

LEGEND

- EXISTING TO REMAIN
- EXISTING TO BE REMOVED
- PROPOSED

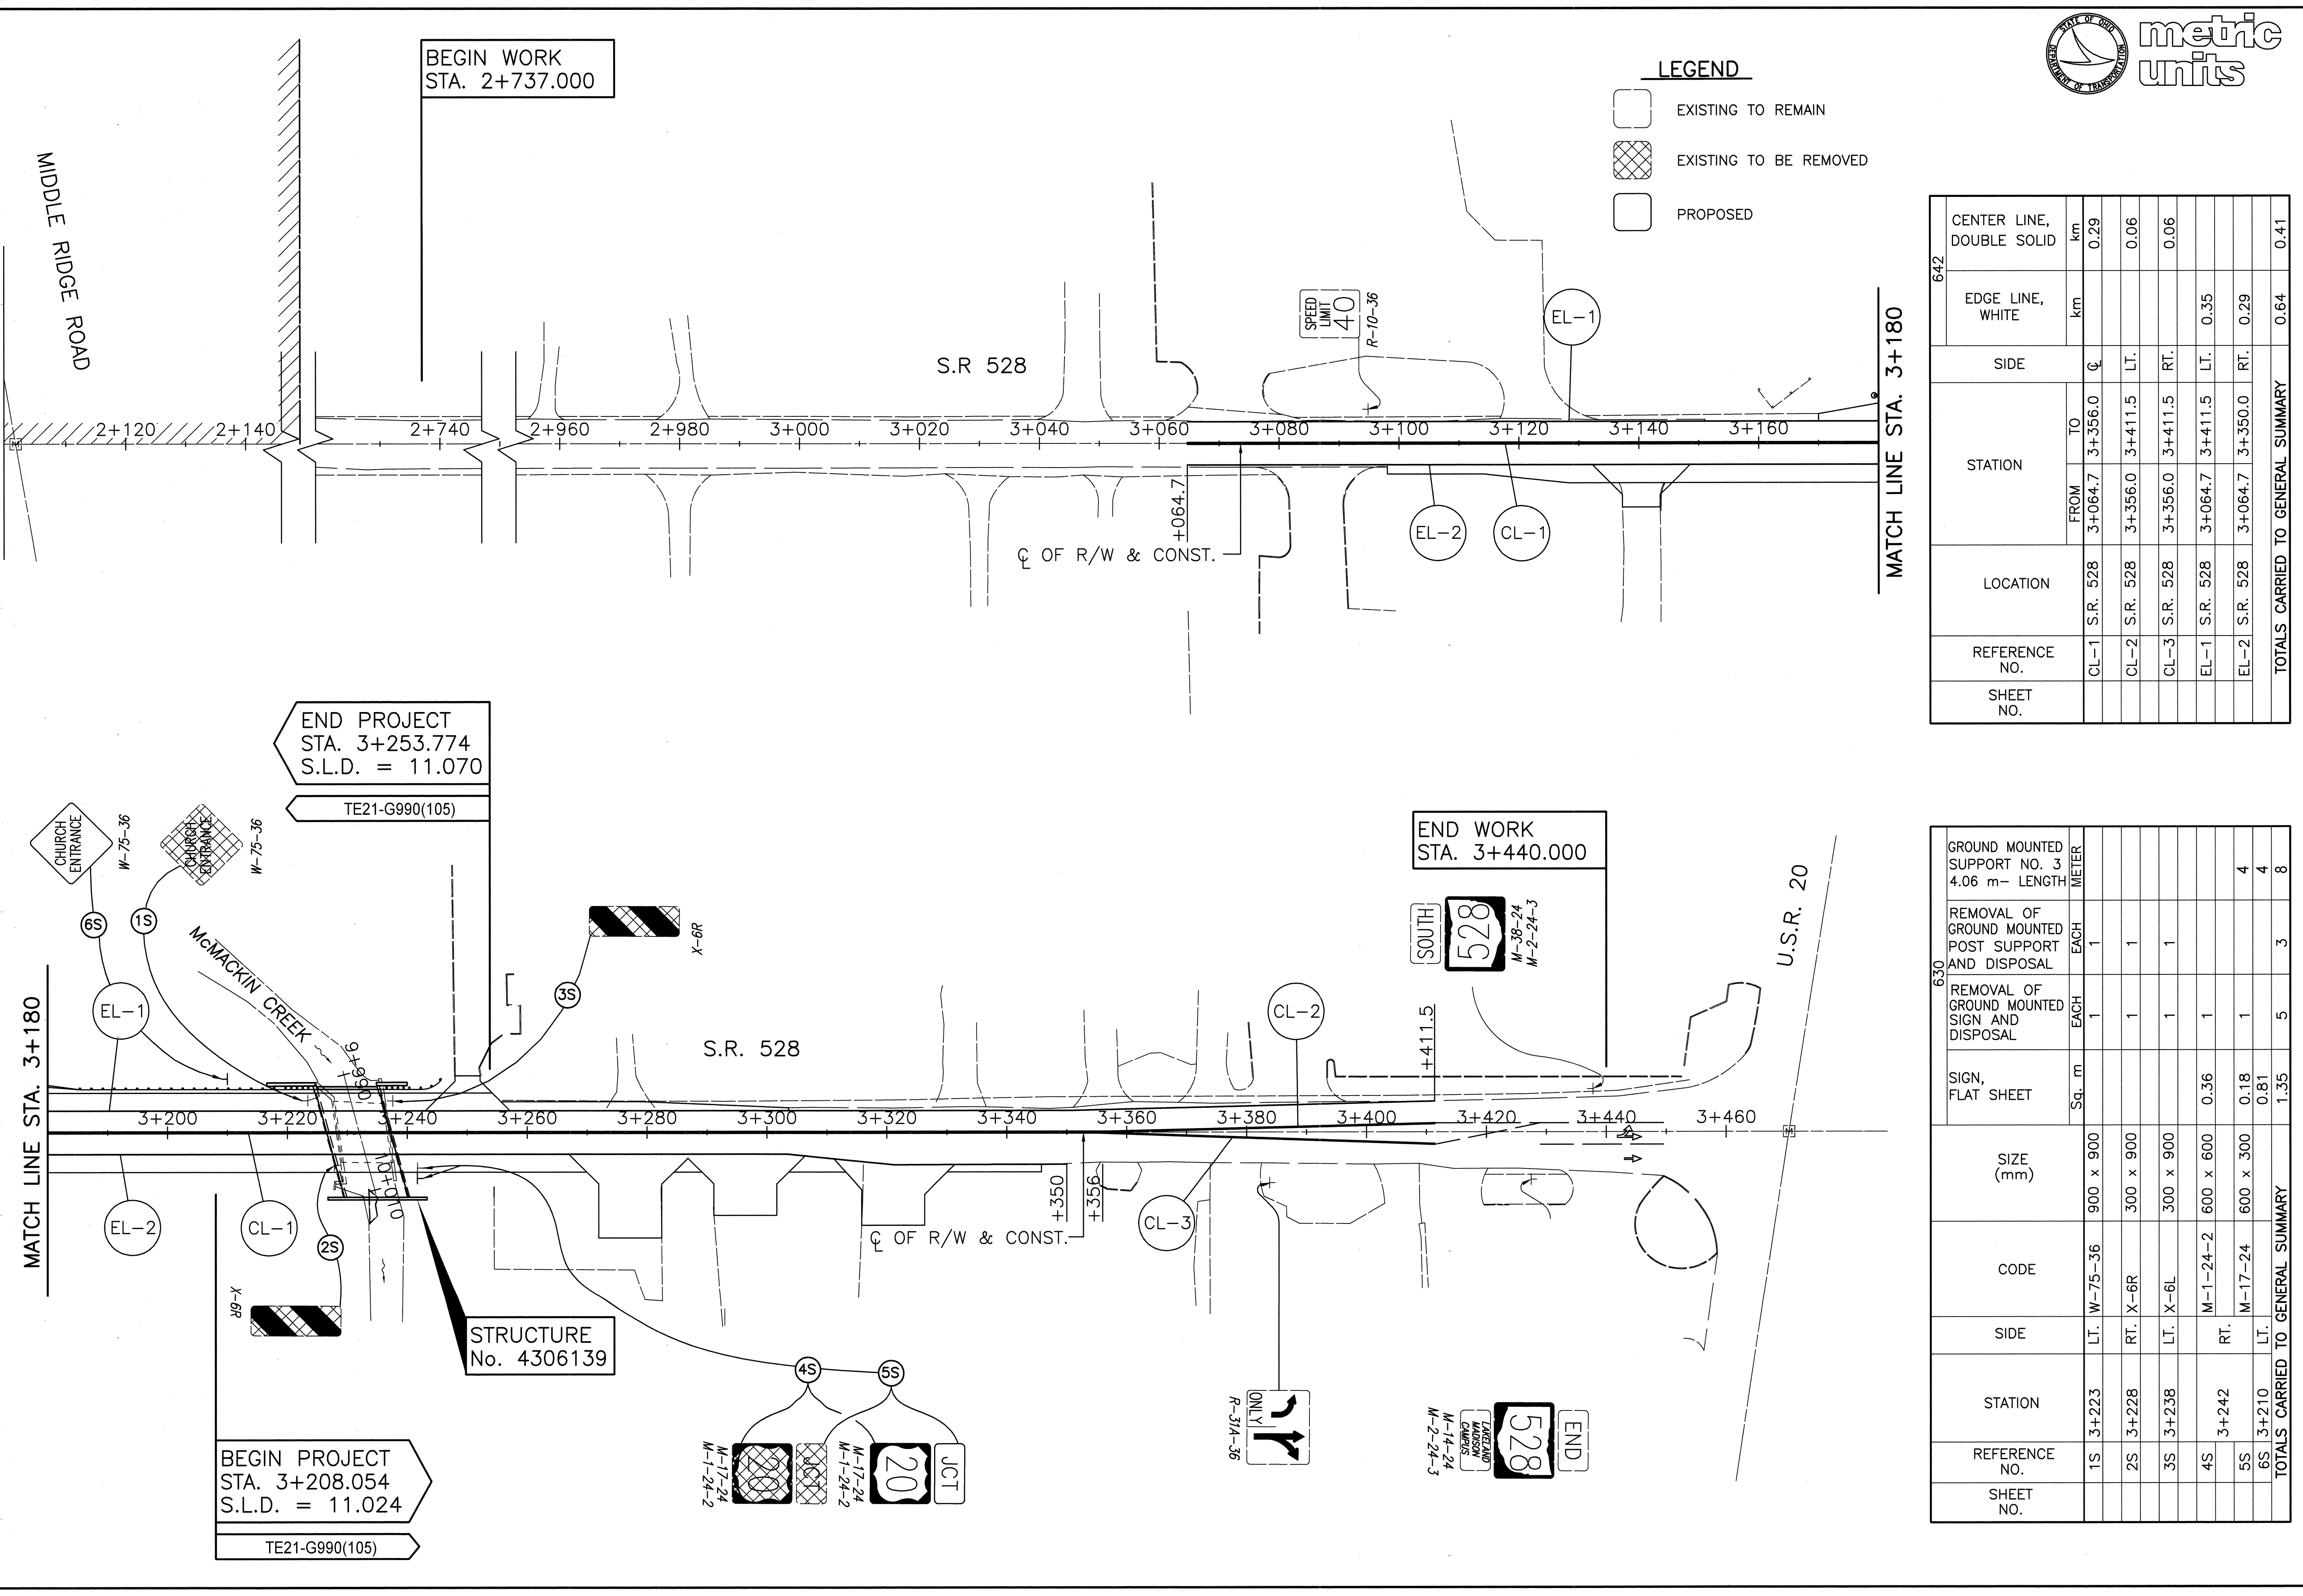

CENTER LINE, DOUBLE SOLID	km	0.29
	km	0.06
EDGE LINE, WHITE	km	0.06
SIDE	km	0.06
	km	0.06
STATION	FROM	TO
	3+064.7	3+356.0
LOCATION	S.R. 528	S.R. 528
	S.R. 528	S.R. 528
REFERENCE NO.	CL-1	CL-2
	CL-3	EL-1
SHEET NO.	EL-2	EL-2
	EL-2	EL-2
TOTALS CARRIED TO GENERAL SUMMARY		0.64
TOTALS CARRIED TO GENERAL SUMMARY		0.41

GROUND MOUNTED SUPPORT NO. 3 4.06 m- LENGTH	METER	3
	METER	4
REMOVAL OF GROUND MOUNTED POST SUPPORT AND DISPOSAL	EACH	1
	EACH	1
REMOVAL OF GROUND MOUNTED SIGN AND DISPOSAL	EACH	1
	EACH	1
SIGN, FLAT SHEET	Sq. m	0.36
	Sq. m	0.18
TOTALS CARRIED TO GENERAL SUMMARY	Sq. m	1.35
	Sq. m	1.35

FILE NAME: 96010.TPA  
DATE: 9/17/97 WEB  
PLOT: 1 - 0.5