

LAK-528-11.024(6.85)

MADISON TOWNSHIP LAKE COUNTY



TOWNSHIP 12 NORTH, RANGE 6 WEST COWLES LOT, TRACT 2 AND LOT 1, TRACT 3

UTILITY OWNERSHIP

THE FOLLOWING UTILITIES AND OWNERS ARE LOCATED WITHIN THE WORK LIMITS OF THIS PROJECT.

- | | |
|---|---|
| <p>(P) CLEVELAND ELECTRIC ILLUMINATING CO.
7755 AUBURN RD.
PAINESVILLE, OHIO 44077
ATTN: RICH KERNEY, PHILLIP MULLET
PHONE: (216) 953-7751
(216) 953-7741</p> | <p>(S) (W) LAKE COUNTY DEPT. OF UTILITIES
ADMINISTRATION BUILDING
105 MAIN ST., P.O. BOX 490
PAINSEVILLE, OHIO 44077
ATTN: CHRIS HODGES
PHONE: (216) 350-2735</p> |
| <p>(G) EAST OHIO GAS
7001 CENTER ROAD
ASTABULA, OH 44004
PHONE: (216) 736-6108</p> | <p>(T) (UGT) ALLTEL SYSTEMS
4616 PARK AVE., P.O. BOX 1010
ASHTABULA, OH 44004
PHONE: (216) 993-5151</p> |

THE LOCATION OF UNDERGROUND UTILITIES SHOWN ON THE PLANS ARE AS OBTAINED FROM THE OWNERS OF THE UTILITY AS REQUIRED BY SECTION 153.64 O.R.C.

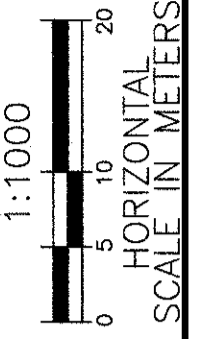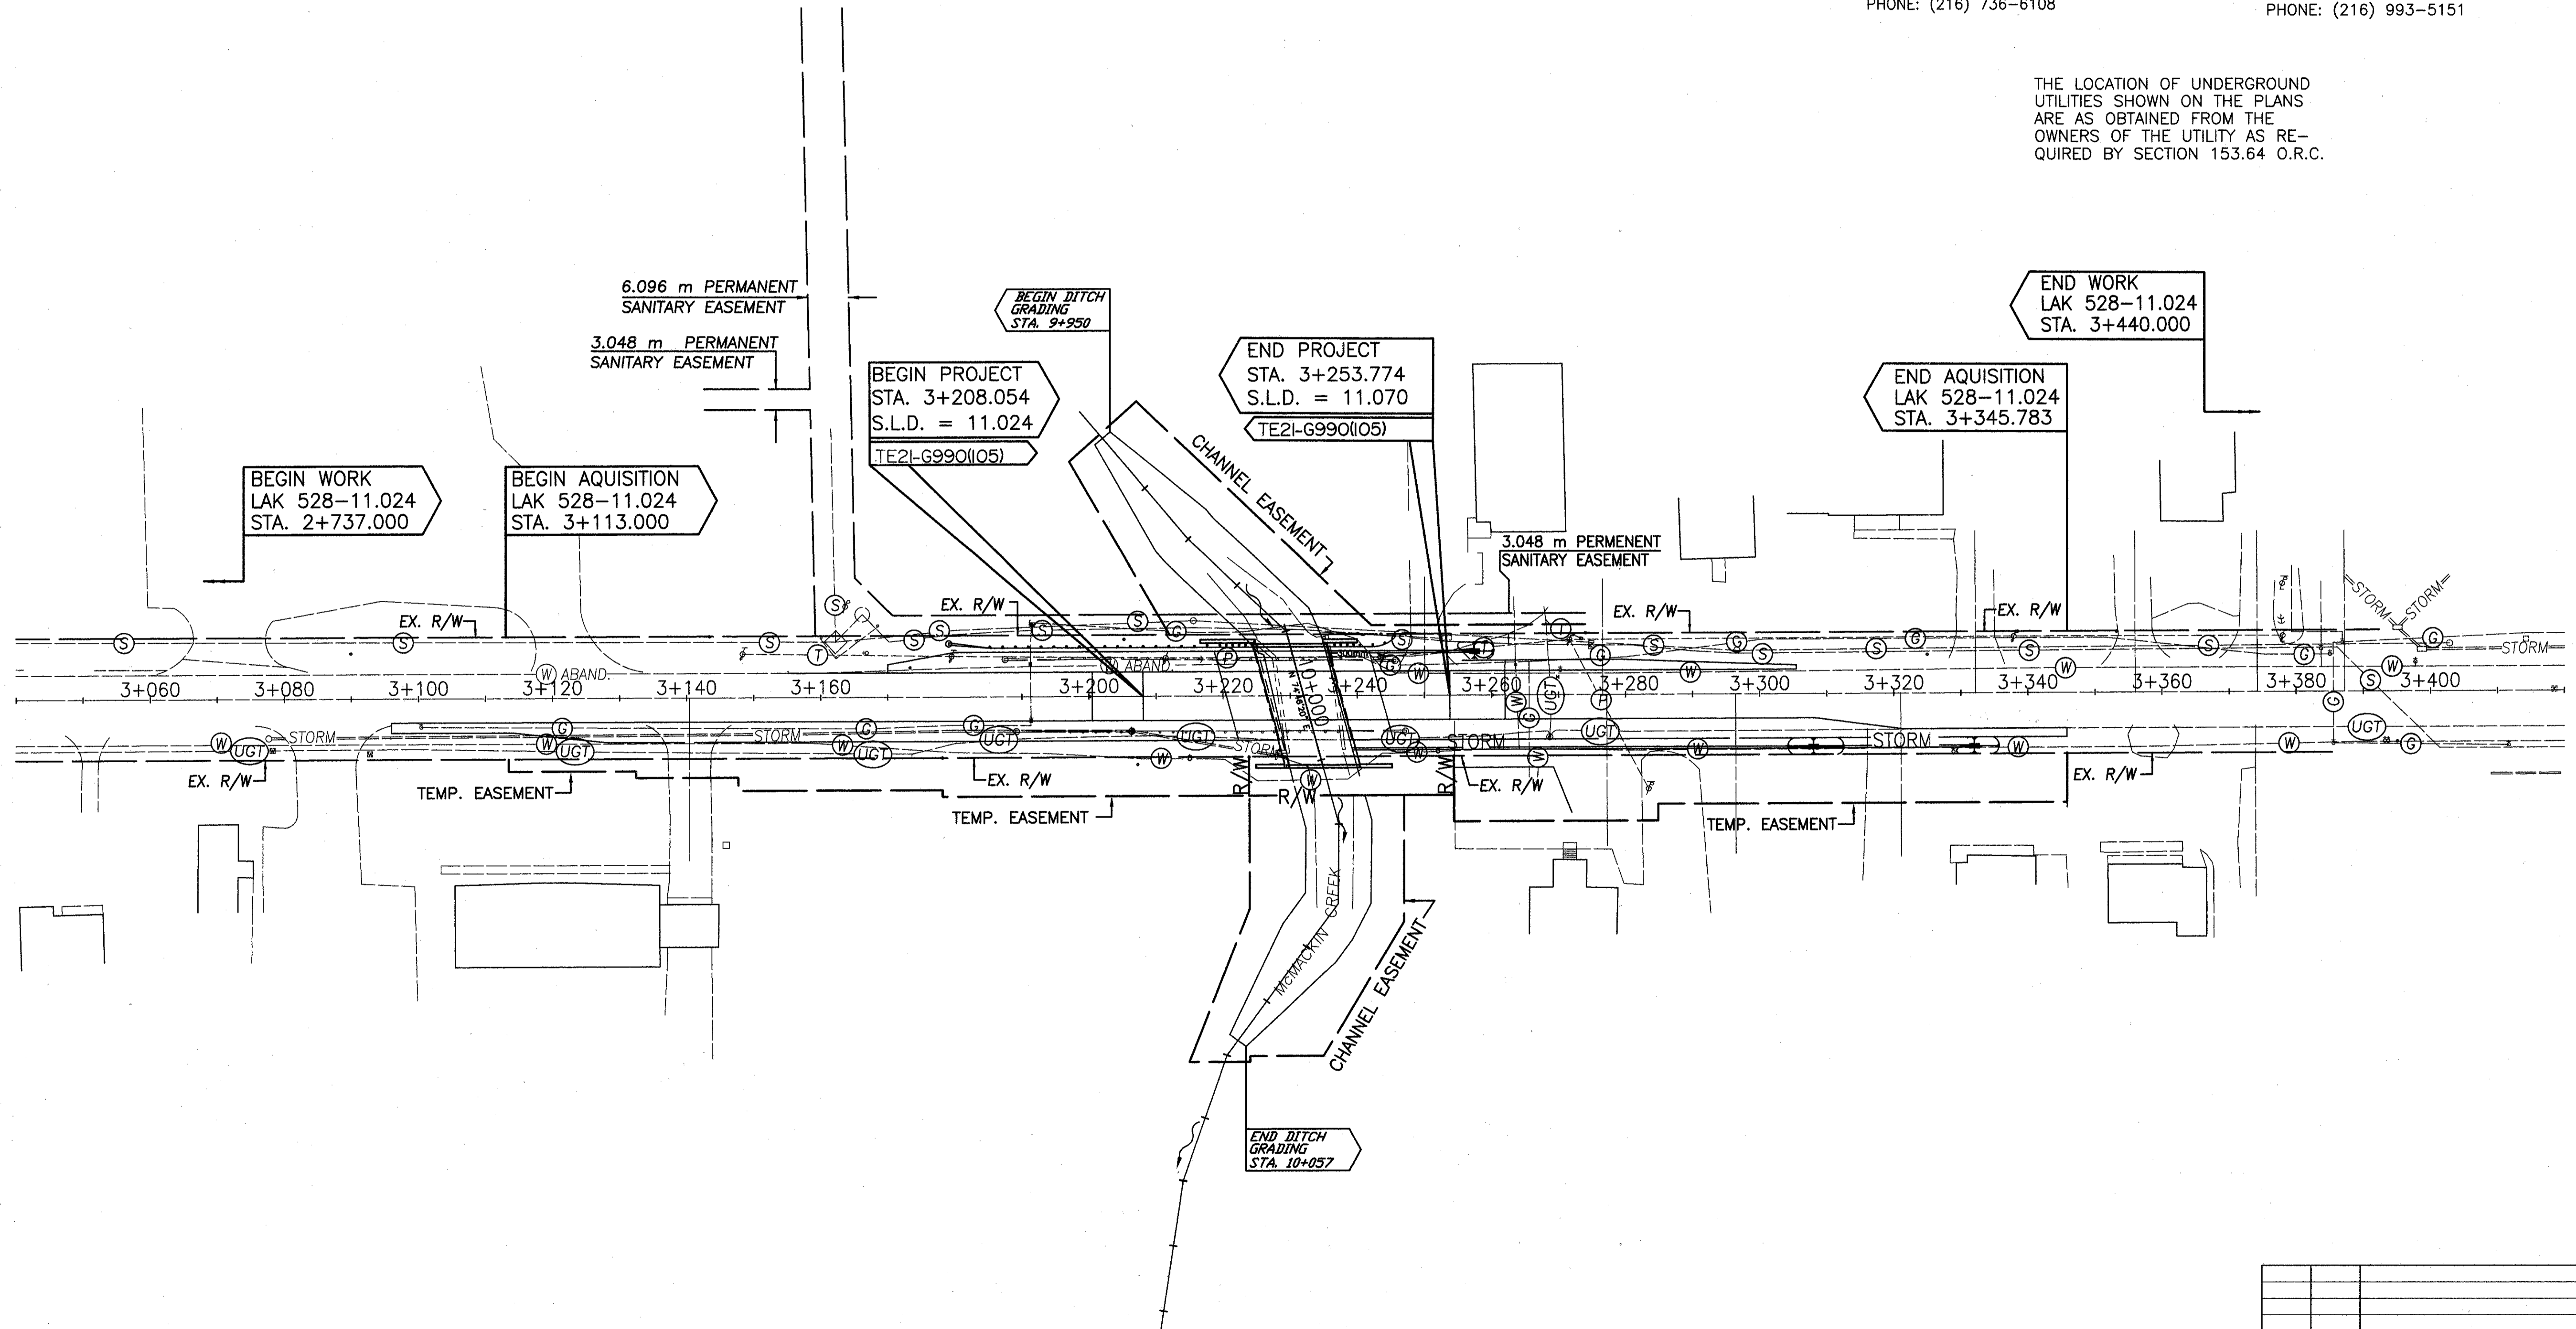

P.I.D. NO.
12834

UTILITY PLAN
STA. 3+040.000 TO STA. 3+420

LAK-528-11.024(6.85)

3/8
44
49

REV.	DATE	DESCRIPTION

FILE NAME: 12834UTIL.DWG
DATE: 9/30/97
PLOT: 1-05