


8  
4  
0  
HORIZONTAL  
SCALE IN METERS

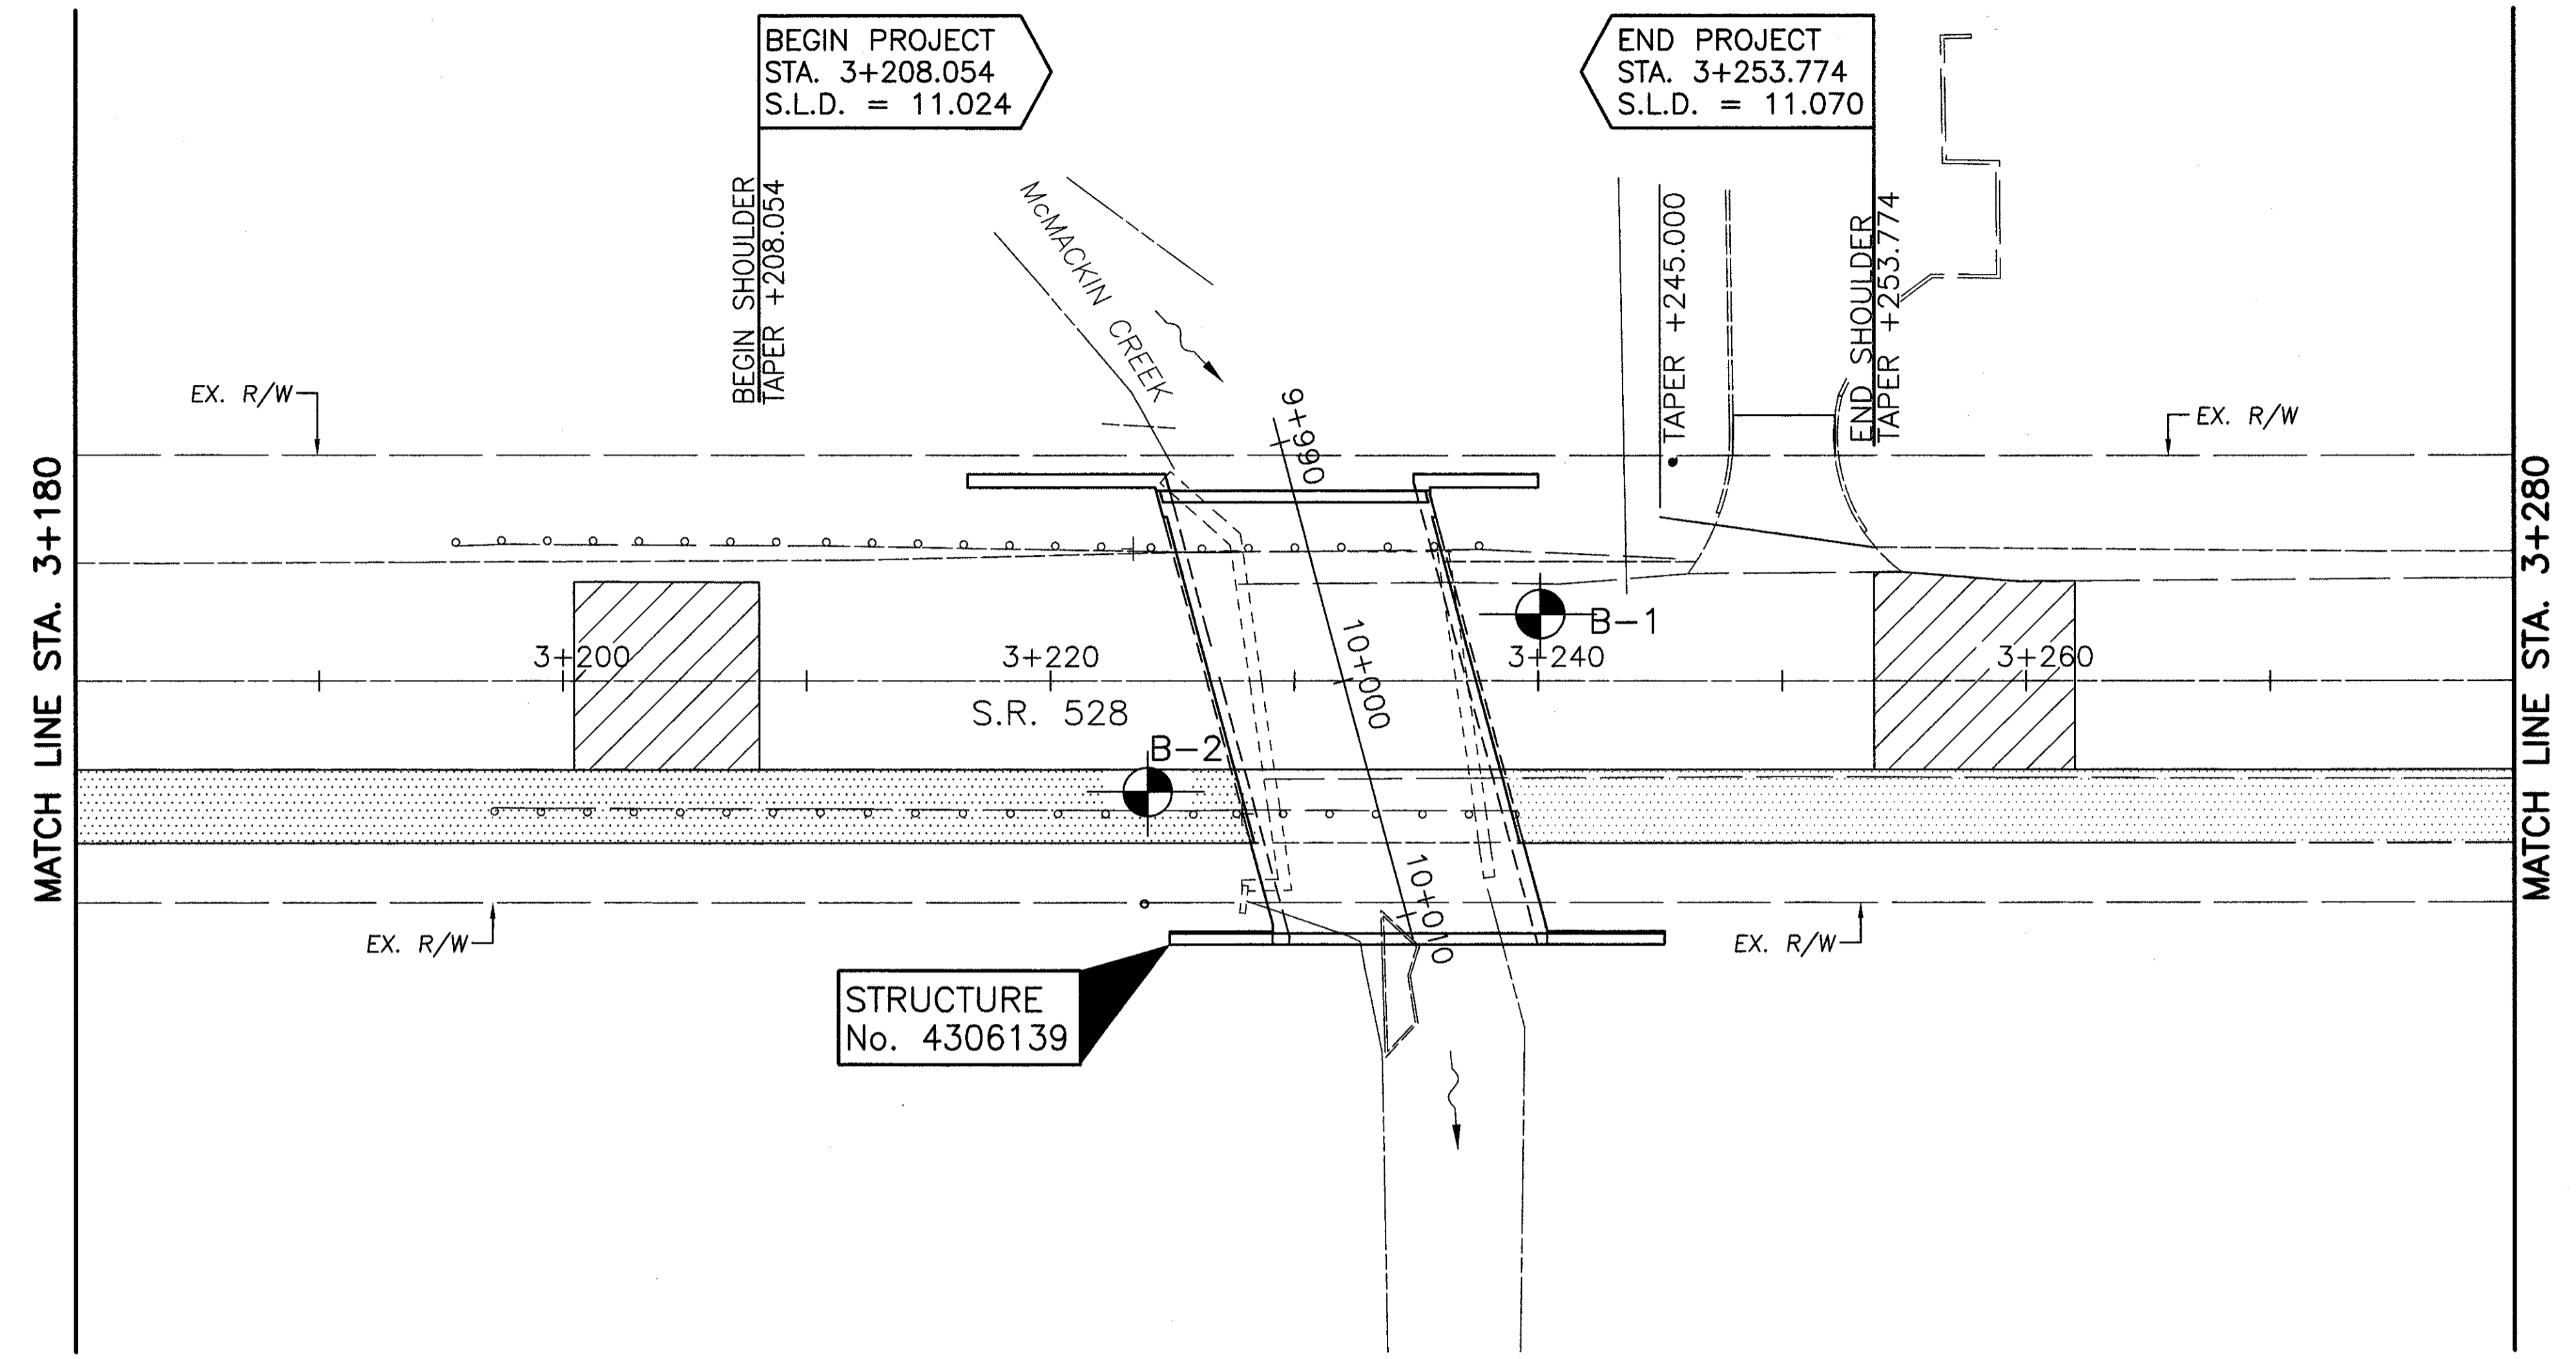

**LEGEND**

- TEMP. PAV'T TO REMAIN IN PLACE AS SHOULDER.
- FEATHER BUTT JOINT TYPE AS PER STD. DRAWING BP-3.1M

EXIST. G. ELEV.	204.29	204.26	204.23	204.19	204.15	204.14	204.12	204.16	204.19	204.25	204.31	EXIST. G. ELEV.
PROP. G. ELEV.				204.193	204.192	204.186	204.181	204.175	204.169	204.167		205
205												205
201												201
197												197
193												193
189												189
185												185
	3+180		3+200		3+220		3+240		3+260		3+280	

EX. PROFILE GRADE

PROP. PROFILE GRADE

B-2

B-1

4-6-7

12-15-17

7-10-11

8-8-10

13-16-19

43-50/76mm

50/76mm

2-1-1

3-5-8

4-7-12

11-17-28

9-15-16

12-16-18

50/102mm

50/51mm

4-4-5

5-6-7-7

5-5-8-9

12-14-17

8-14-13

15-20-25

15-21-23

50/127mm

4-4-4

4-4-7-9

4-5-7-9

5-6-7-10

10-13-16

SHELBY TUBE

13-17-19

35-50/127mm

50/127mm

STRUCTURE FOUNDATION INVESTIGATION  
BRIDGE NO. LAK-528-11.024  
OVER McMACKIN CREEK

LAK-528-11.024