

FED. RD. DIVISION	STATE	PROJECT	TYPE FUNDS
2	OHIO	STATE	1954



2  
8

LAK-528-(3.71-4.35)  
LAKE COUNTY.

# TYPICAL SECTION

## TYPE T-35

SCALE 1/2" = 1'-0"

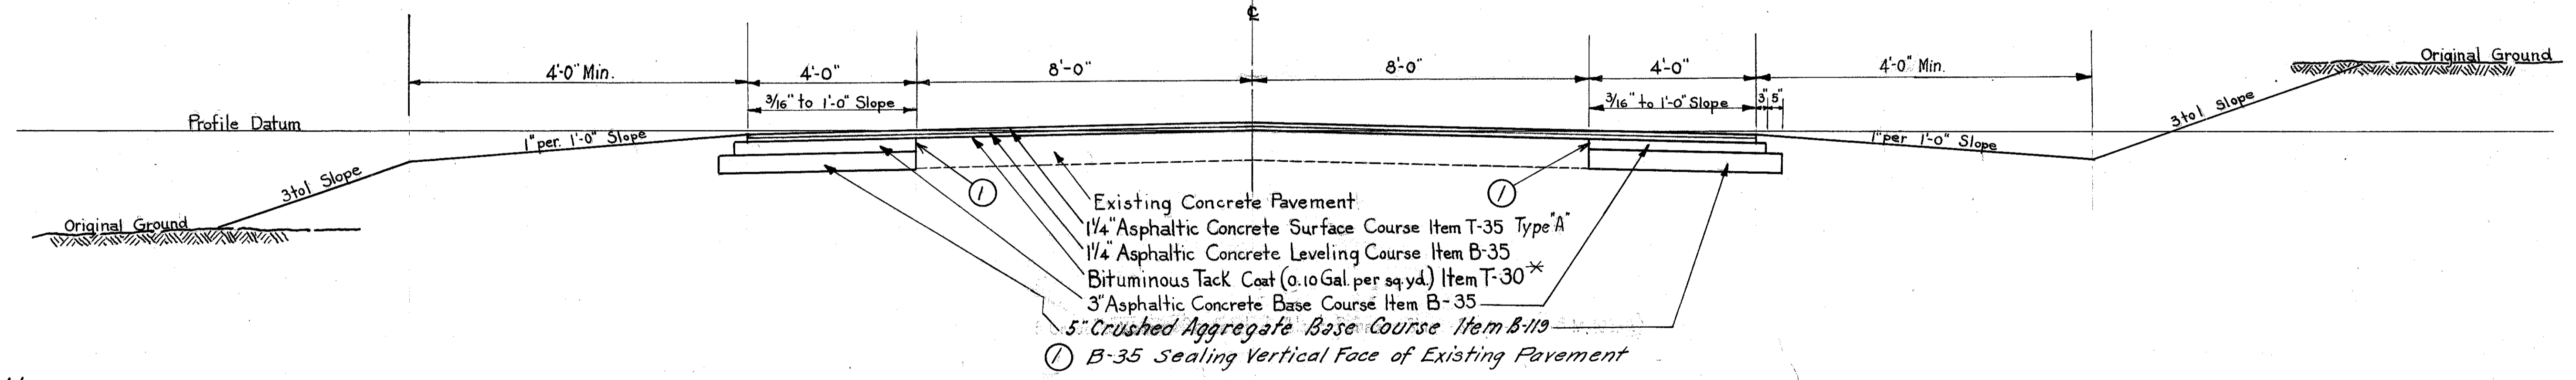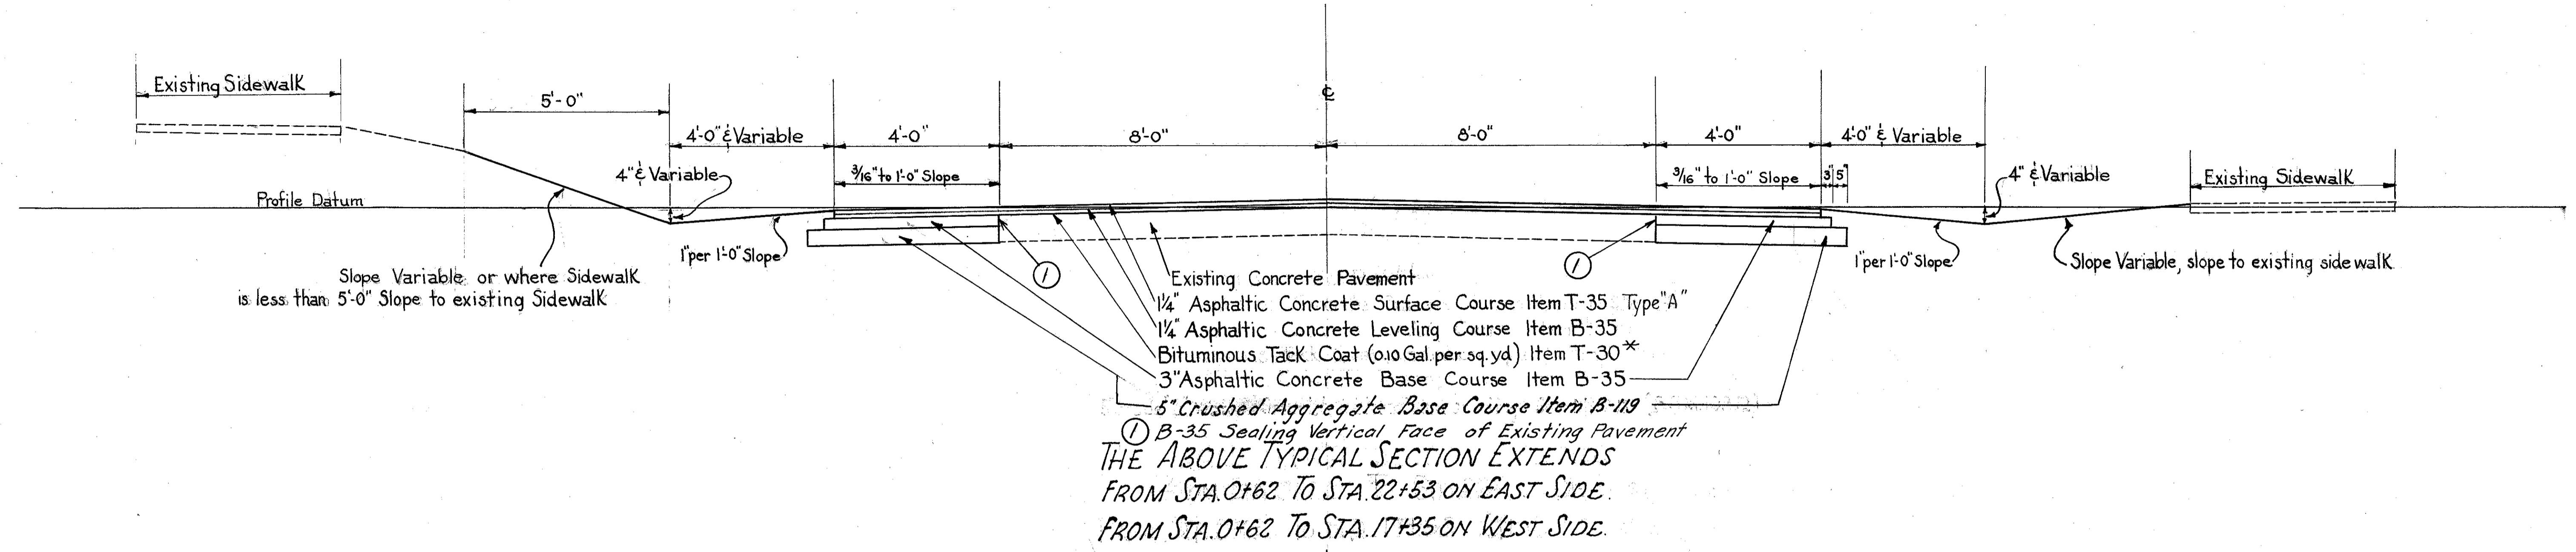

### GENERAL NOTES.

**PROFILE** :- The profile of the proposed surface course shall be approximately 2 1/2" above profile grade as shown on plan sheets

**FILLING MAJOR DEPRESSIONS** :- Major depressions in existing pavement shall be filled and compacted with asphaltic concrete leveling material in advance of placing the regular surface course. These depressions shall be filled in layers not to exceed 3" in depth when compacted.

**TRAFFIC** :- Traffic shall be maintained at all times. The length of one way traffic zones shall be kept to a minimum consistent with the requirements of Sec. T-35.23. The item of maintaining traffic shall include furnishing lights, all signs, barricade, and watchmen, according to the requirement of Sec. 6-7.07, Barricades, Danger and warning signs to secure the flow of traffic twenty four (24) hours daily.

**UTILITIES** :- Any and all work required for private utilities will be done by and at the expense of their respective owners unless otherwise noted on these plans. Any and all work required for Sanitary Sewer and Water facilities will be done by and at the expense of The Village of Madison, Ohio. The location of all utility items, sanitary sewer and water facilities are shown hereon, and the State of Ohio does not guarantee the accuracy thereof.

**EXCAVATION** :- The item of Excavation shall include the removal of the 2.5' slag widening on both sides of the 16' Concrete Pavement from Sta. 19+75 to Sta. 52+90

**CRUSHED AGGREGATE BASE COURSE.**  
In addition to crushed materials permitted under B-119, Grade "B" Water Granulated Blast Furnace Slag, Sec. M-3.13 may be used for this course. Construction, method of measurement and basis of payment shall be in accord with SS-B-119.

**COMPACTED SUBGRADE**  
In lieu of the requirements of Sec. E-1.09 (a) the subgrade under the widening having a base width less than six feet shall be compacted for a depth of six (6) inches to the density requirements in Table III, Item E-1. Payment for subgrade compaction under widening as specified above shall be included in the unit price bid for Item E-1, "Roadway Excavation."

\* Using Sec. M-5.5 MS-2 or SS-1, or Sec. M-5.2 RC-1 or RC-2 See Note in Proposal.