


- ADJUST INLET CASTING TO GRADE 18 EACH
- BUILD SPECIAL CATCH BASIN NO. 1 WITH SALVAGED CASTING 1 EACH
- REBUILD INLET BASIN INTO MANHOLE FURNISH CASTING 1 EACH
- MONUMENT BOXES ADJUSTED TO GRADE 3 EACH
- 8" PIPE FOR STORM SEWER 4 LIN. FT.

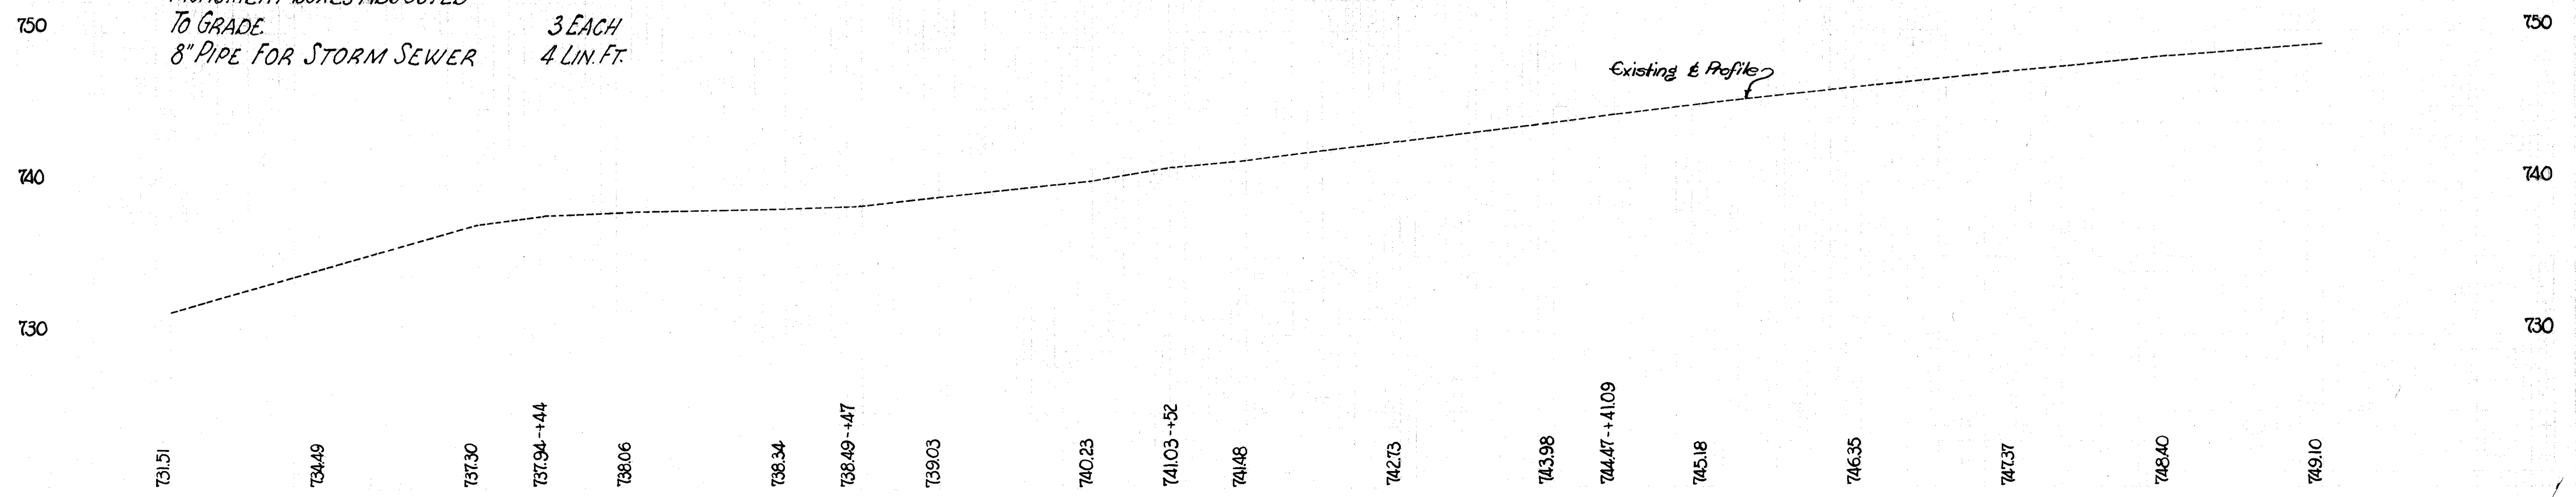

PLAN & PROFILE SHEET STA. 0+00 TO STA. 14+00