



LAK-528-(3.71-435)
LAKE COUNTY

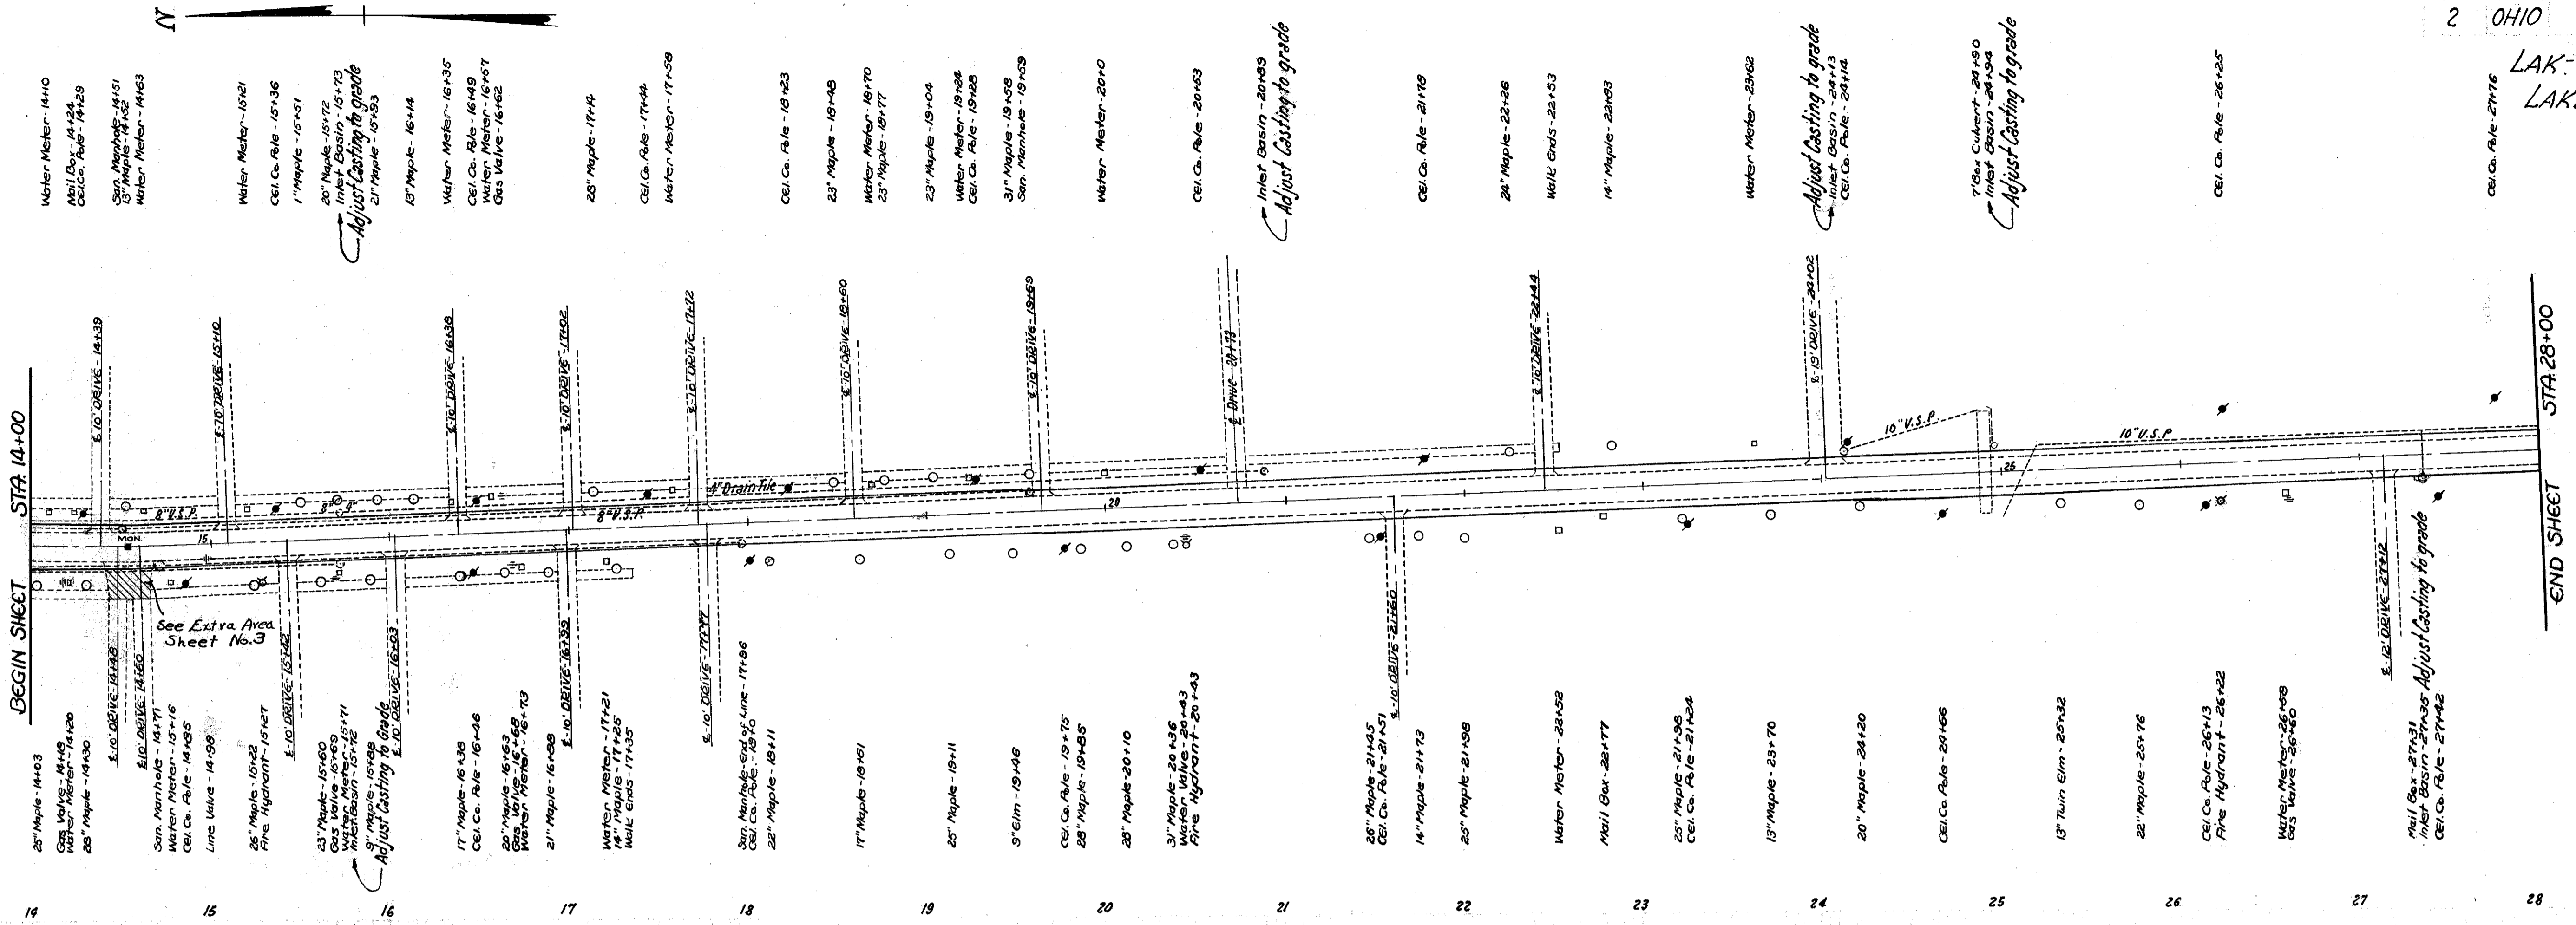

ADJUST INLET CASTINGS TO GRADE 6 EACH.

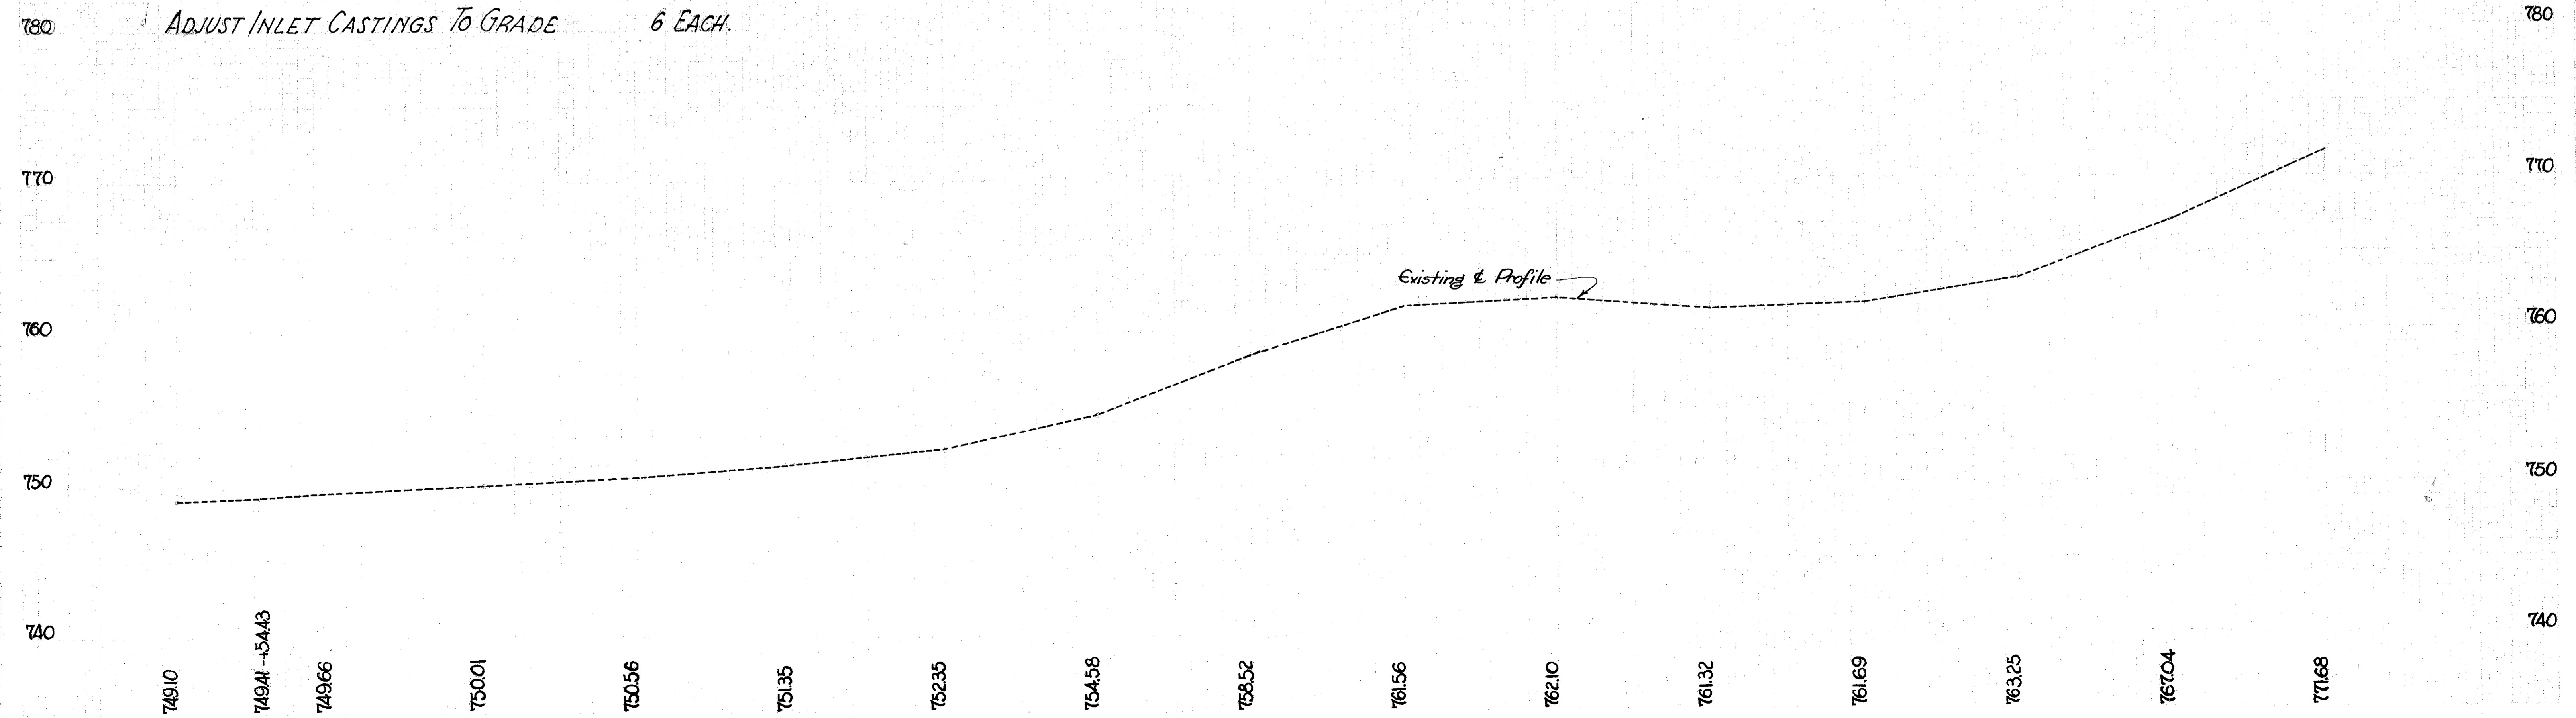

PLAN & PROFILE SHEETS STA 14+00 TO STA 28+00