


ADJUST INLET CASTINGS TO GRADE 6 EACH
 MONUMENT BOX ADJUSTED TO GRADE 1 EACH.

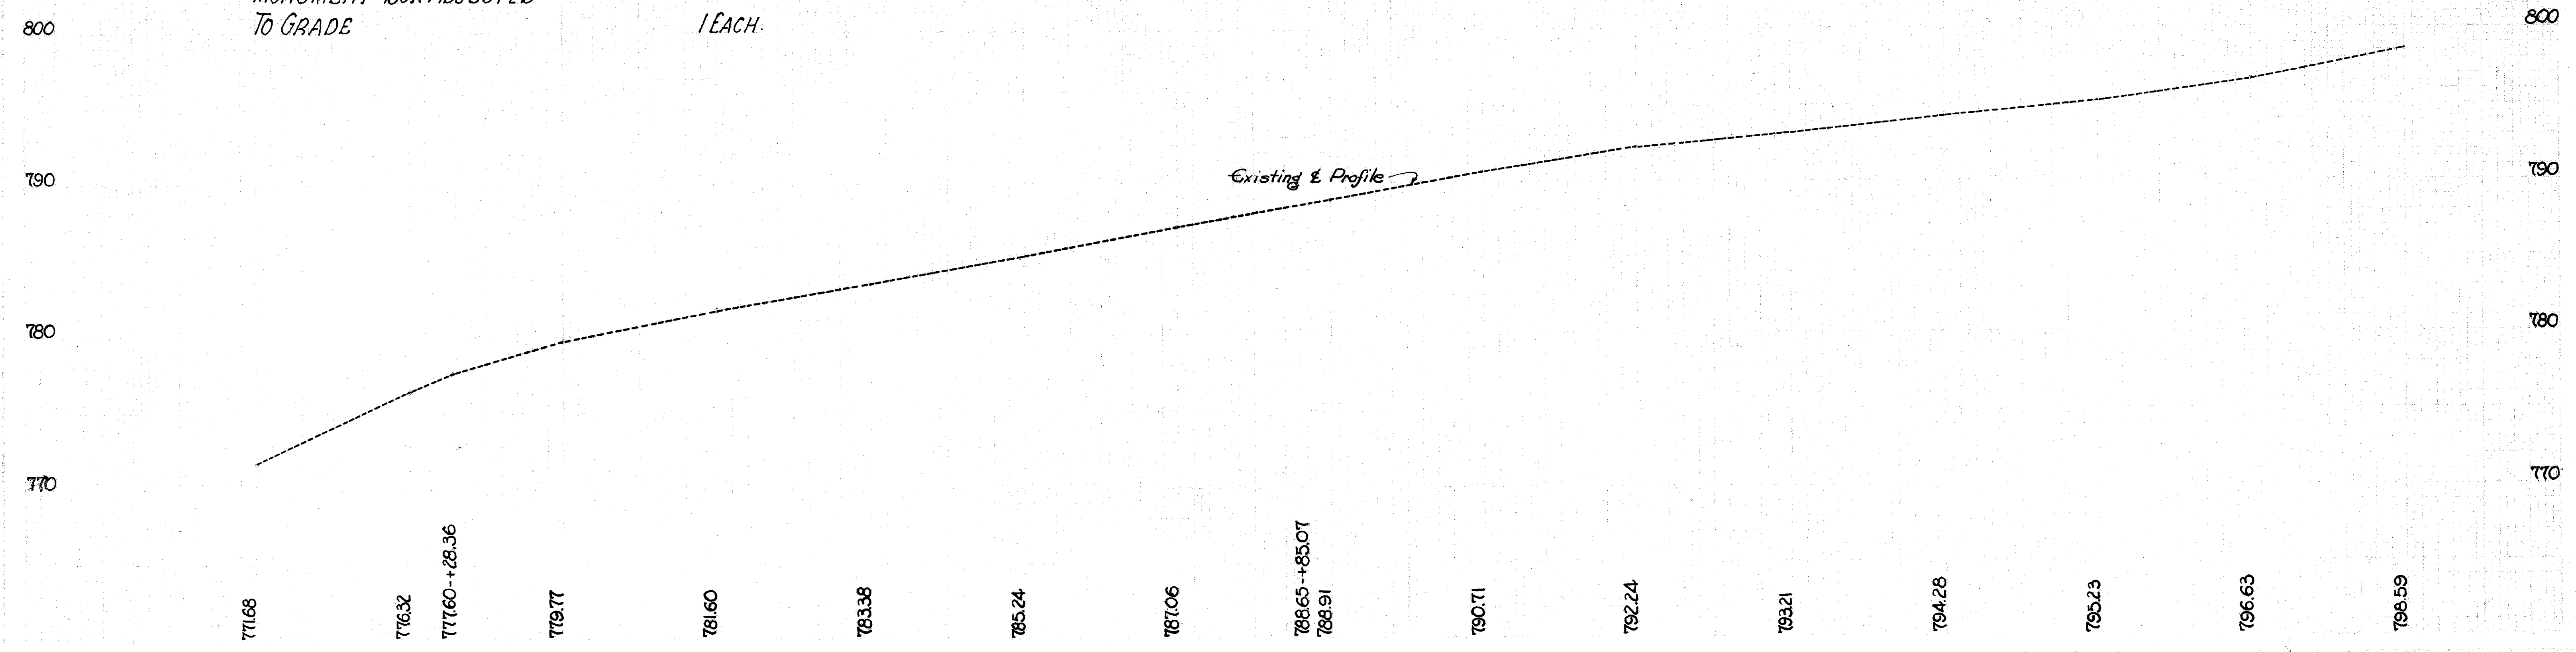

PLAN & PROFILE SHEET STA. 28+00 TO STA. 42+00