


- ADJUST INLET CASTING TO GRADE 2 EACH
- BUILD SPECIAL CATCH BASIN NO. 1 WITH SALVAGED CASTING 1 EACH
- REBUILD INLET BASIN INTO MANHOLE FURNISH CASTING 1 EACH
- 12" PIPE FOR STORM SEWER 100 LIN. FT.
- REMOVE EXISTING CONCRETE HEADWALL LUMP SUM.

Existing & Profile

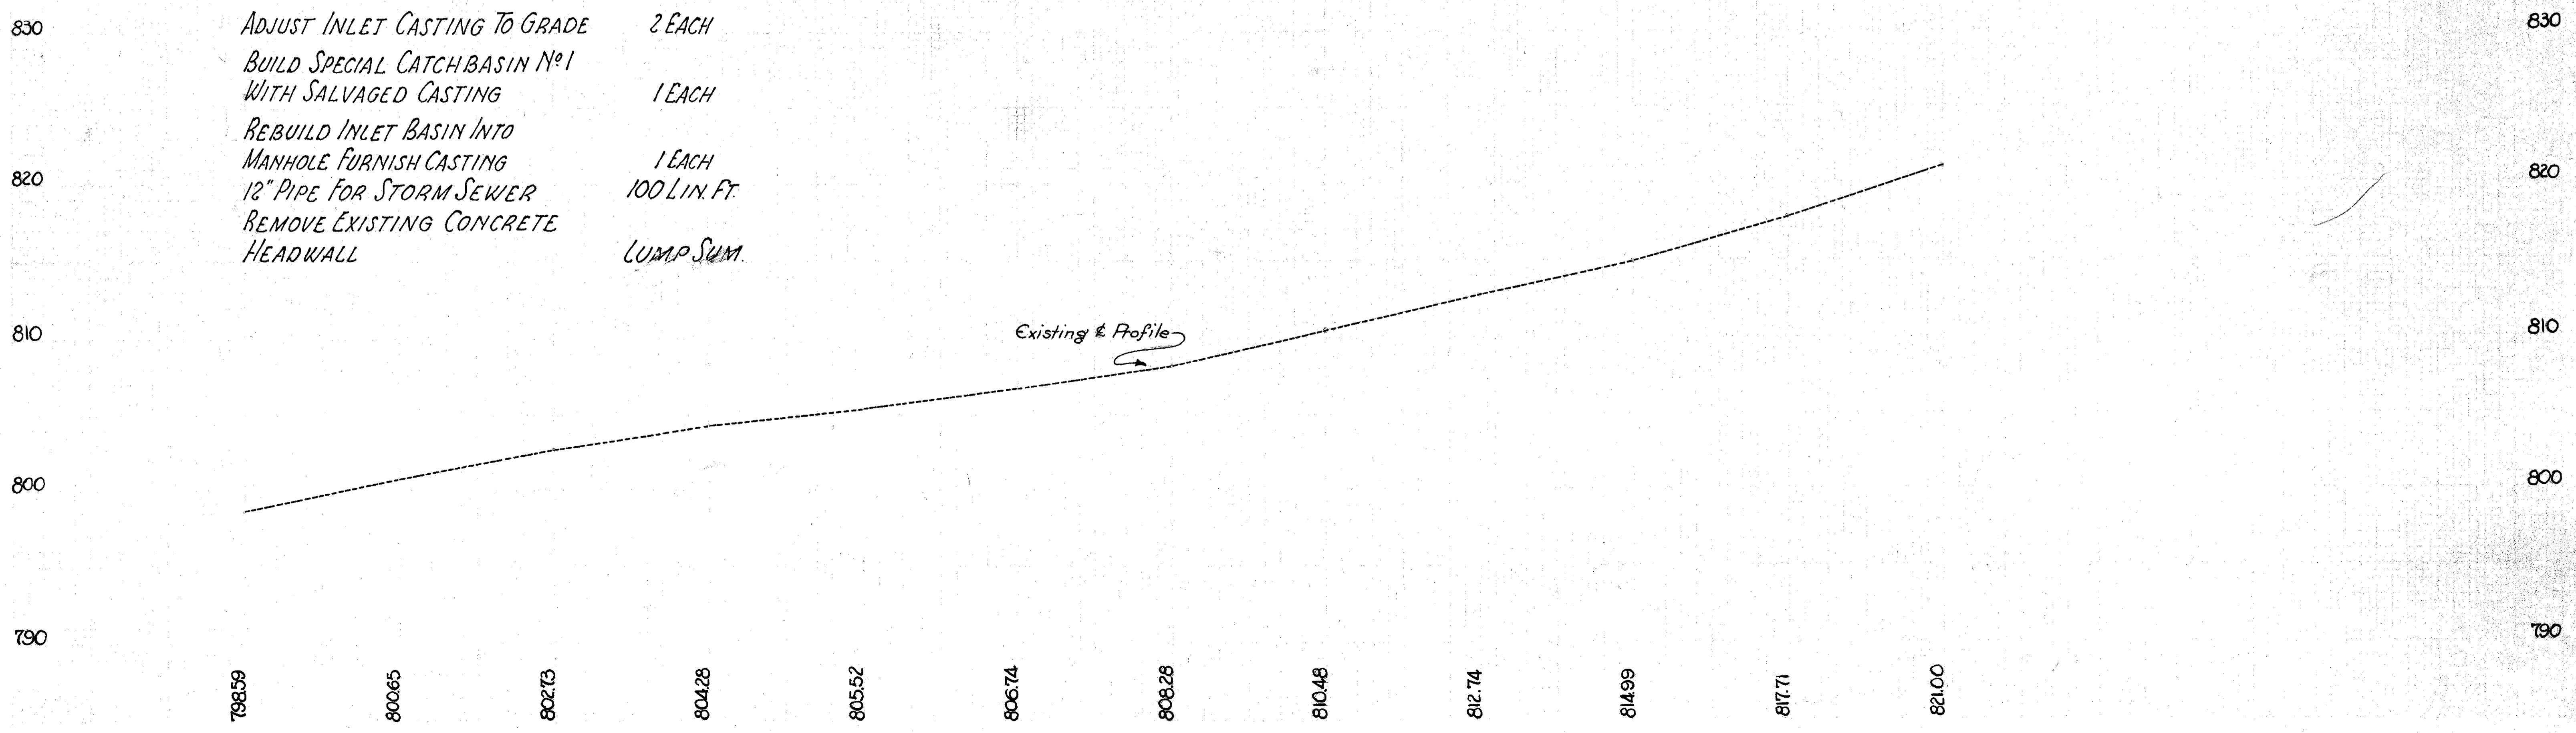

PLAN & PROFILE SHEET STA. 42+00 TO STA. 53+00

MADISON TOWNSHIP  
 END PROJECT  
 STA. 52+30