
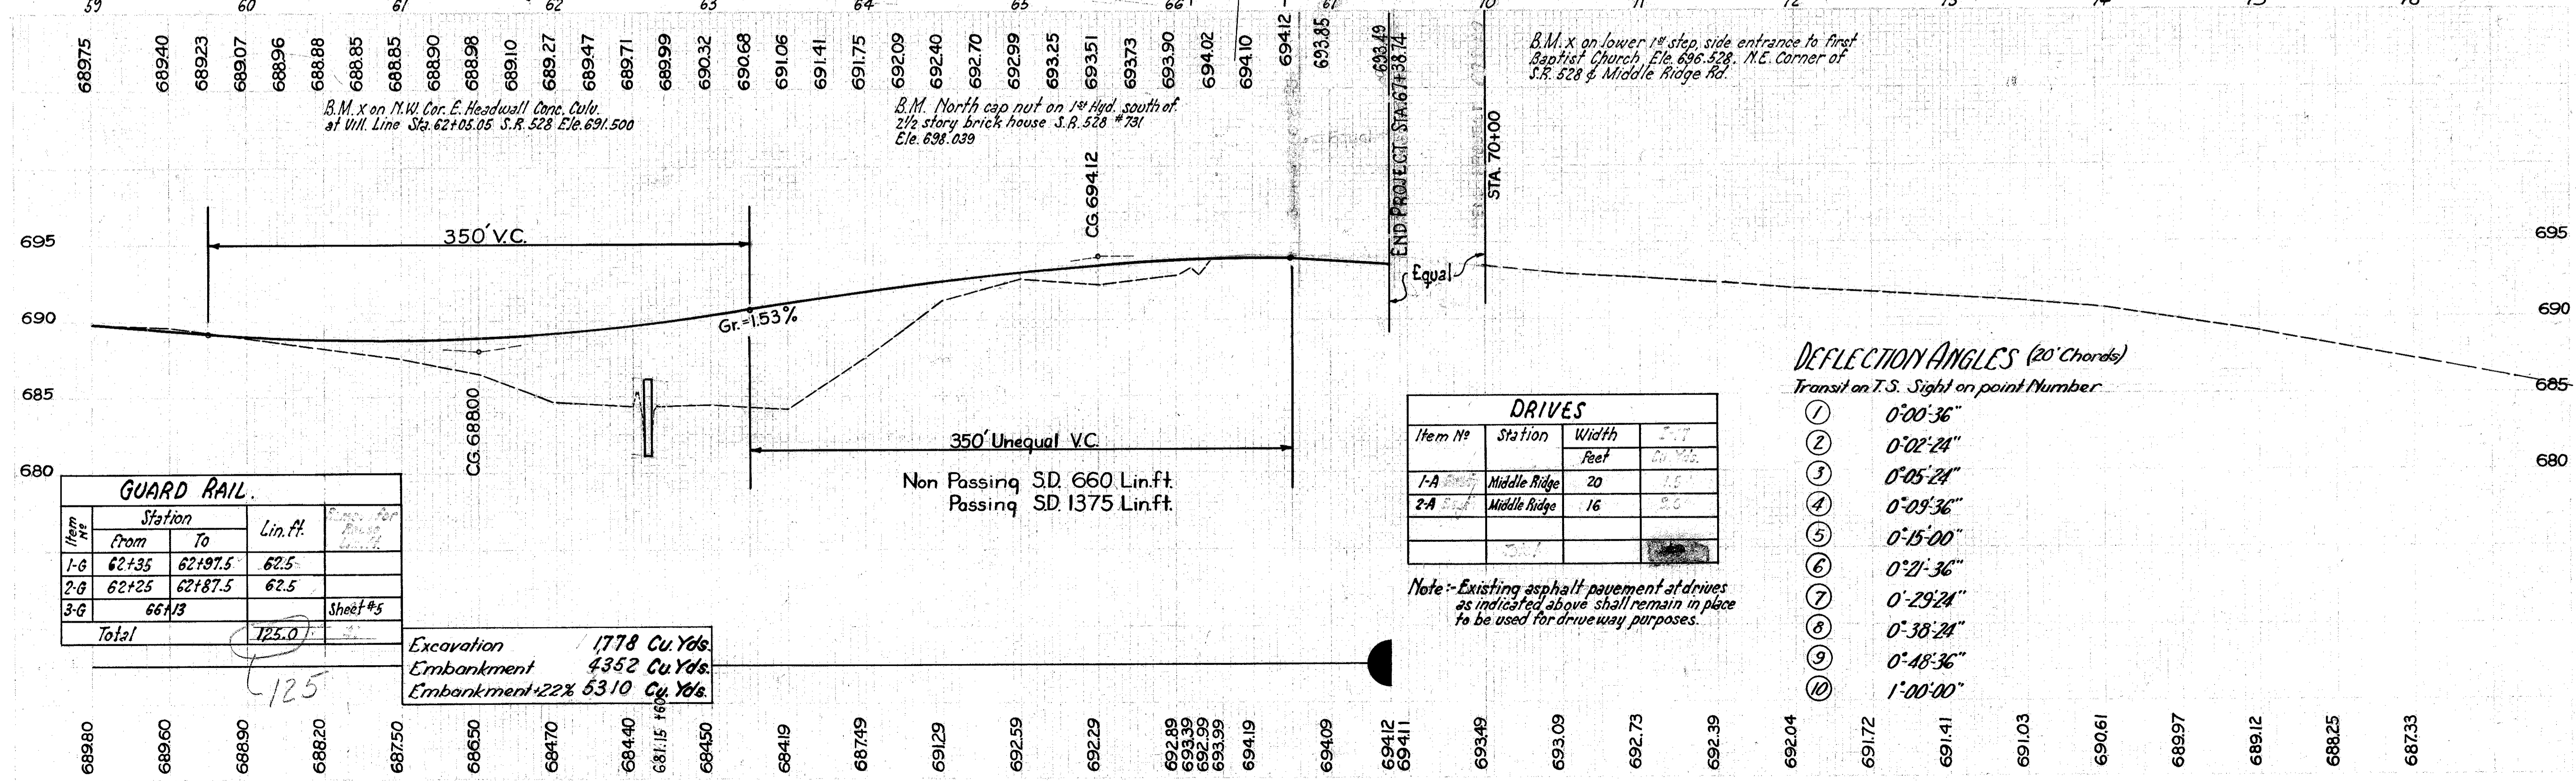
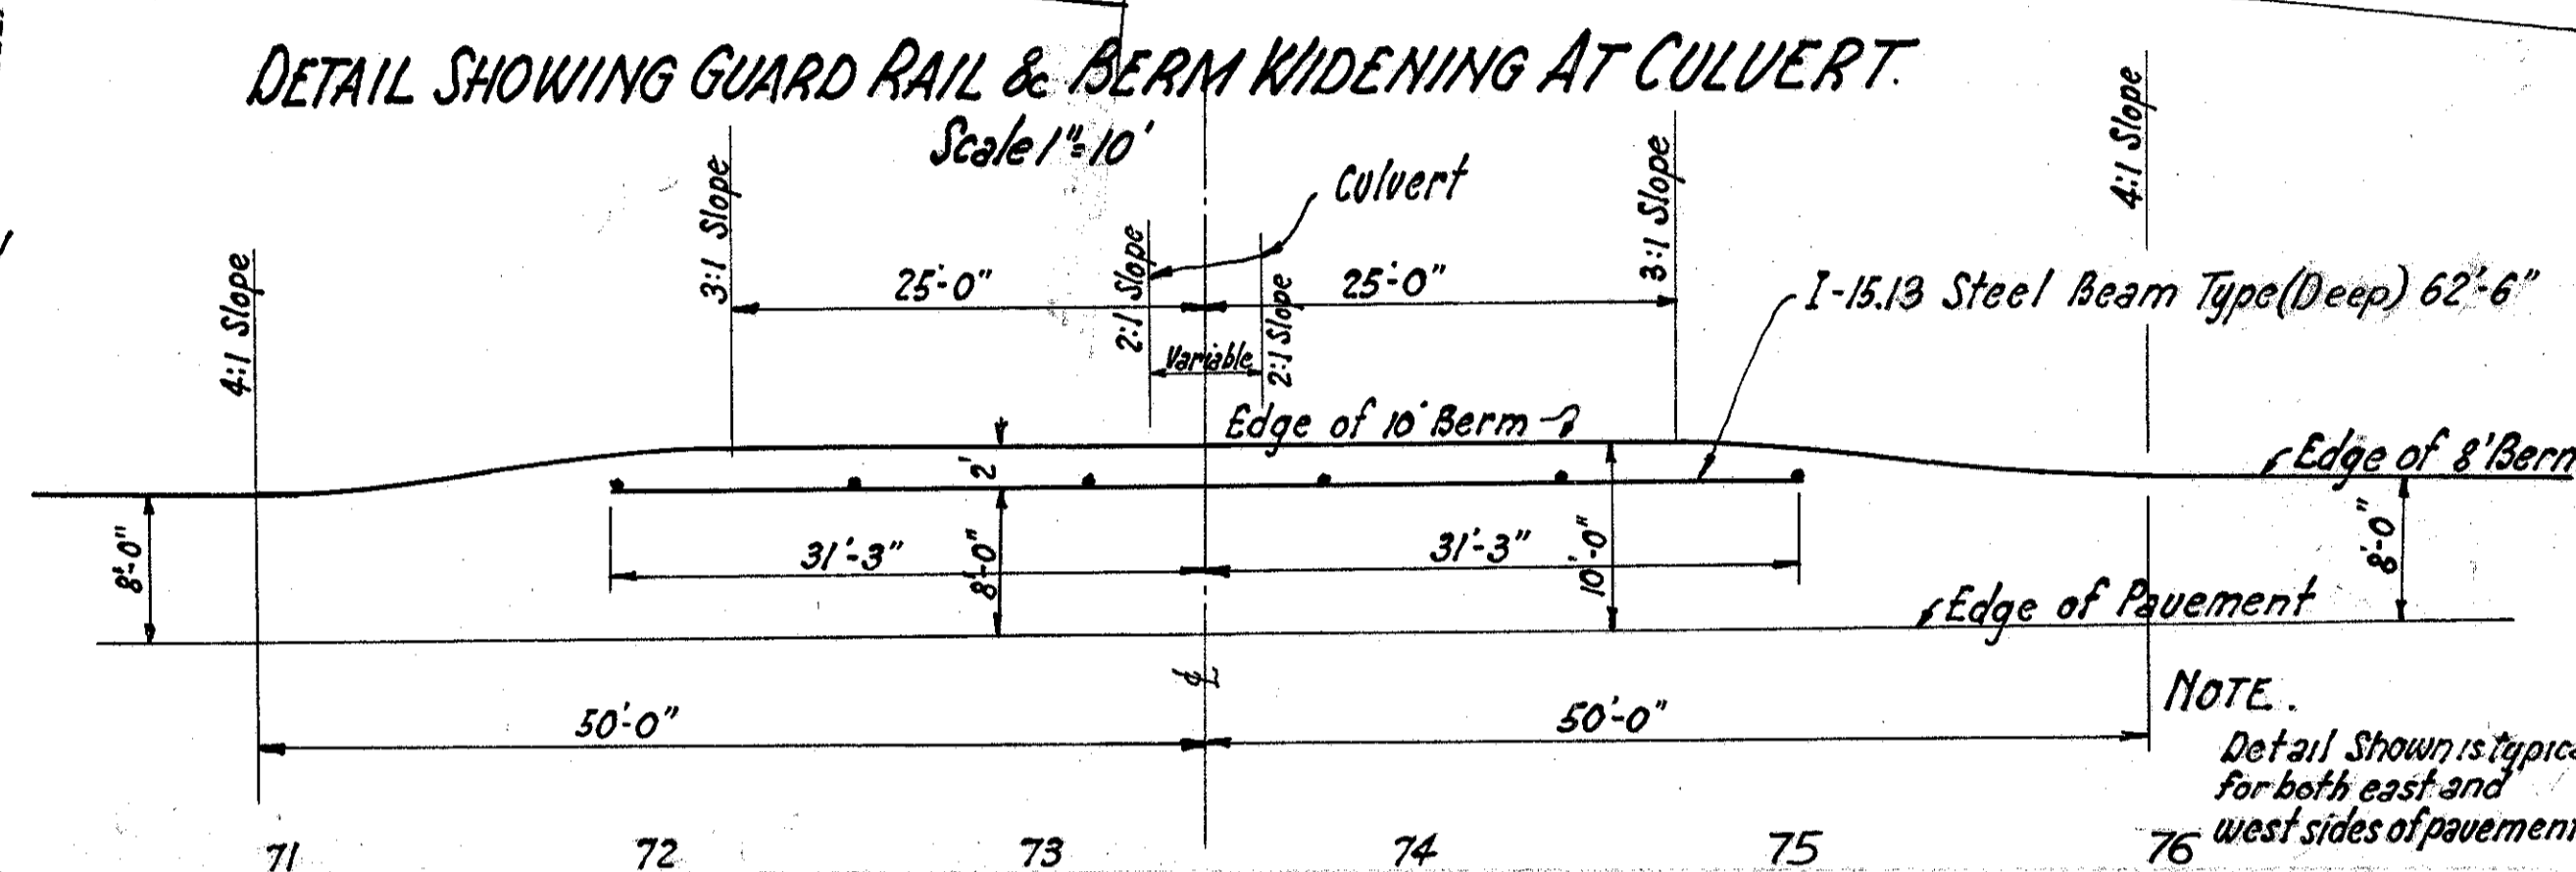
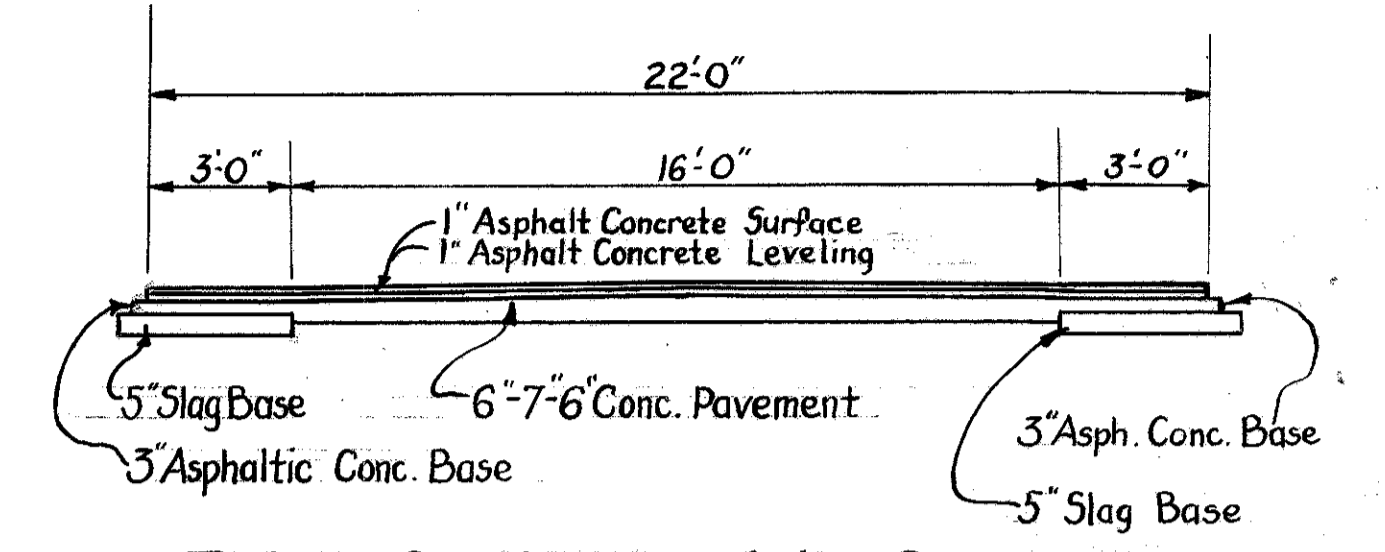


LAKE COUNTY LAKE 528-5.79

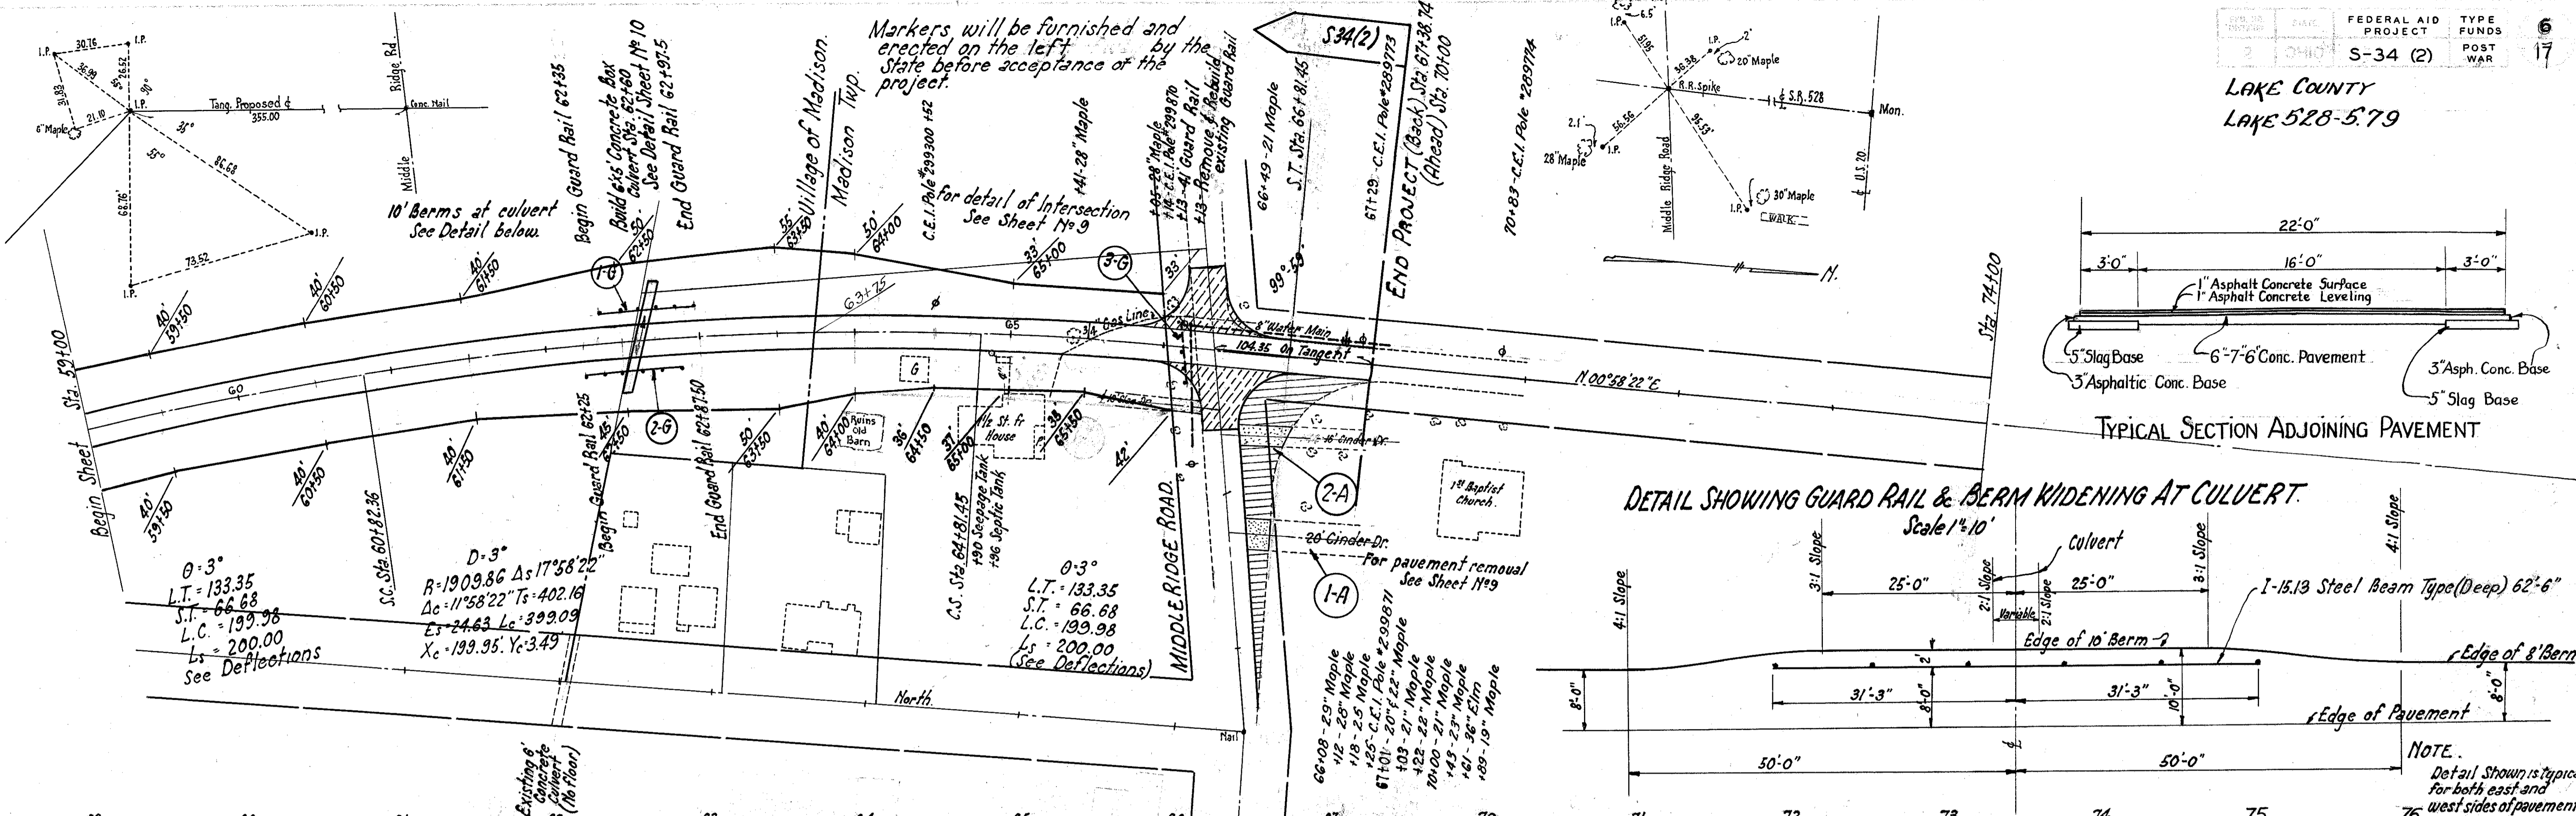

Markers will be furnished and erected on the left by the State before acceptance of the project.

10 Berms at culvert See Detail below.

END PROJECT (Back) Sta 67+38.74 (Ahead) Sta. 70+00

NOTE: Detail shown is typical for both east and west sides of pavement.