


EXTRA AREA DETAIL

SCALE 1"=20'

Fed. Road Division	State	Federal Aid Project	Type Funds	8
2	OHIO	S-34(2)	Post War.	17

LAKE COUNTY.
LAK. 528 - 5.79

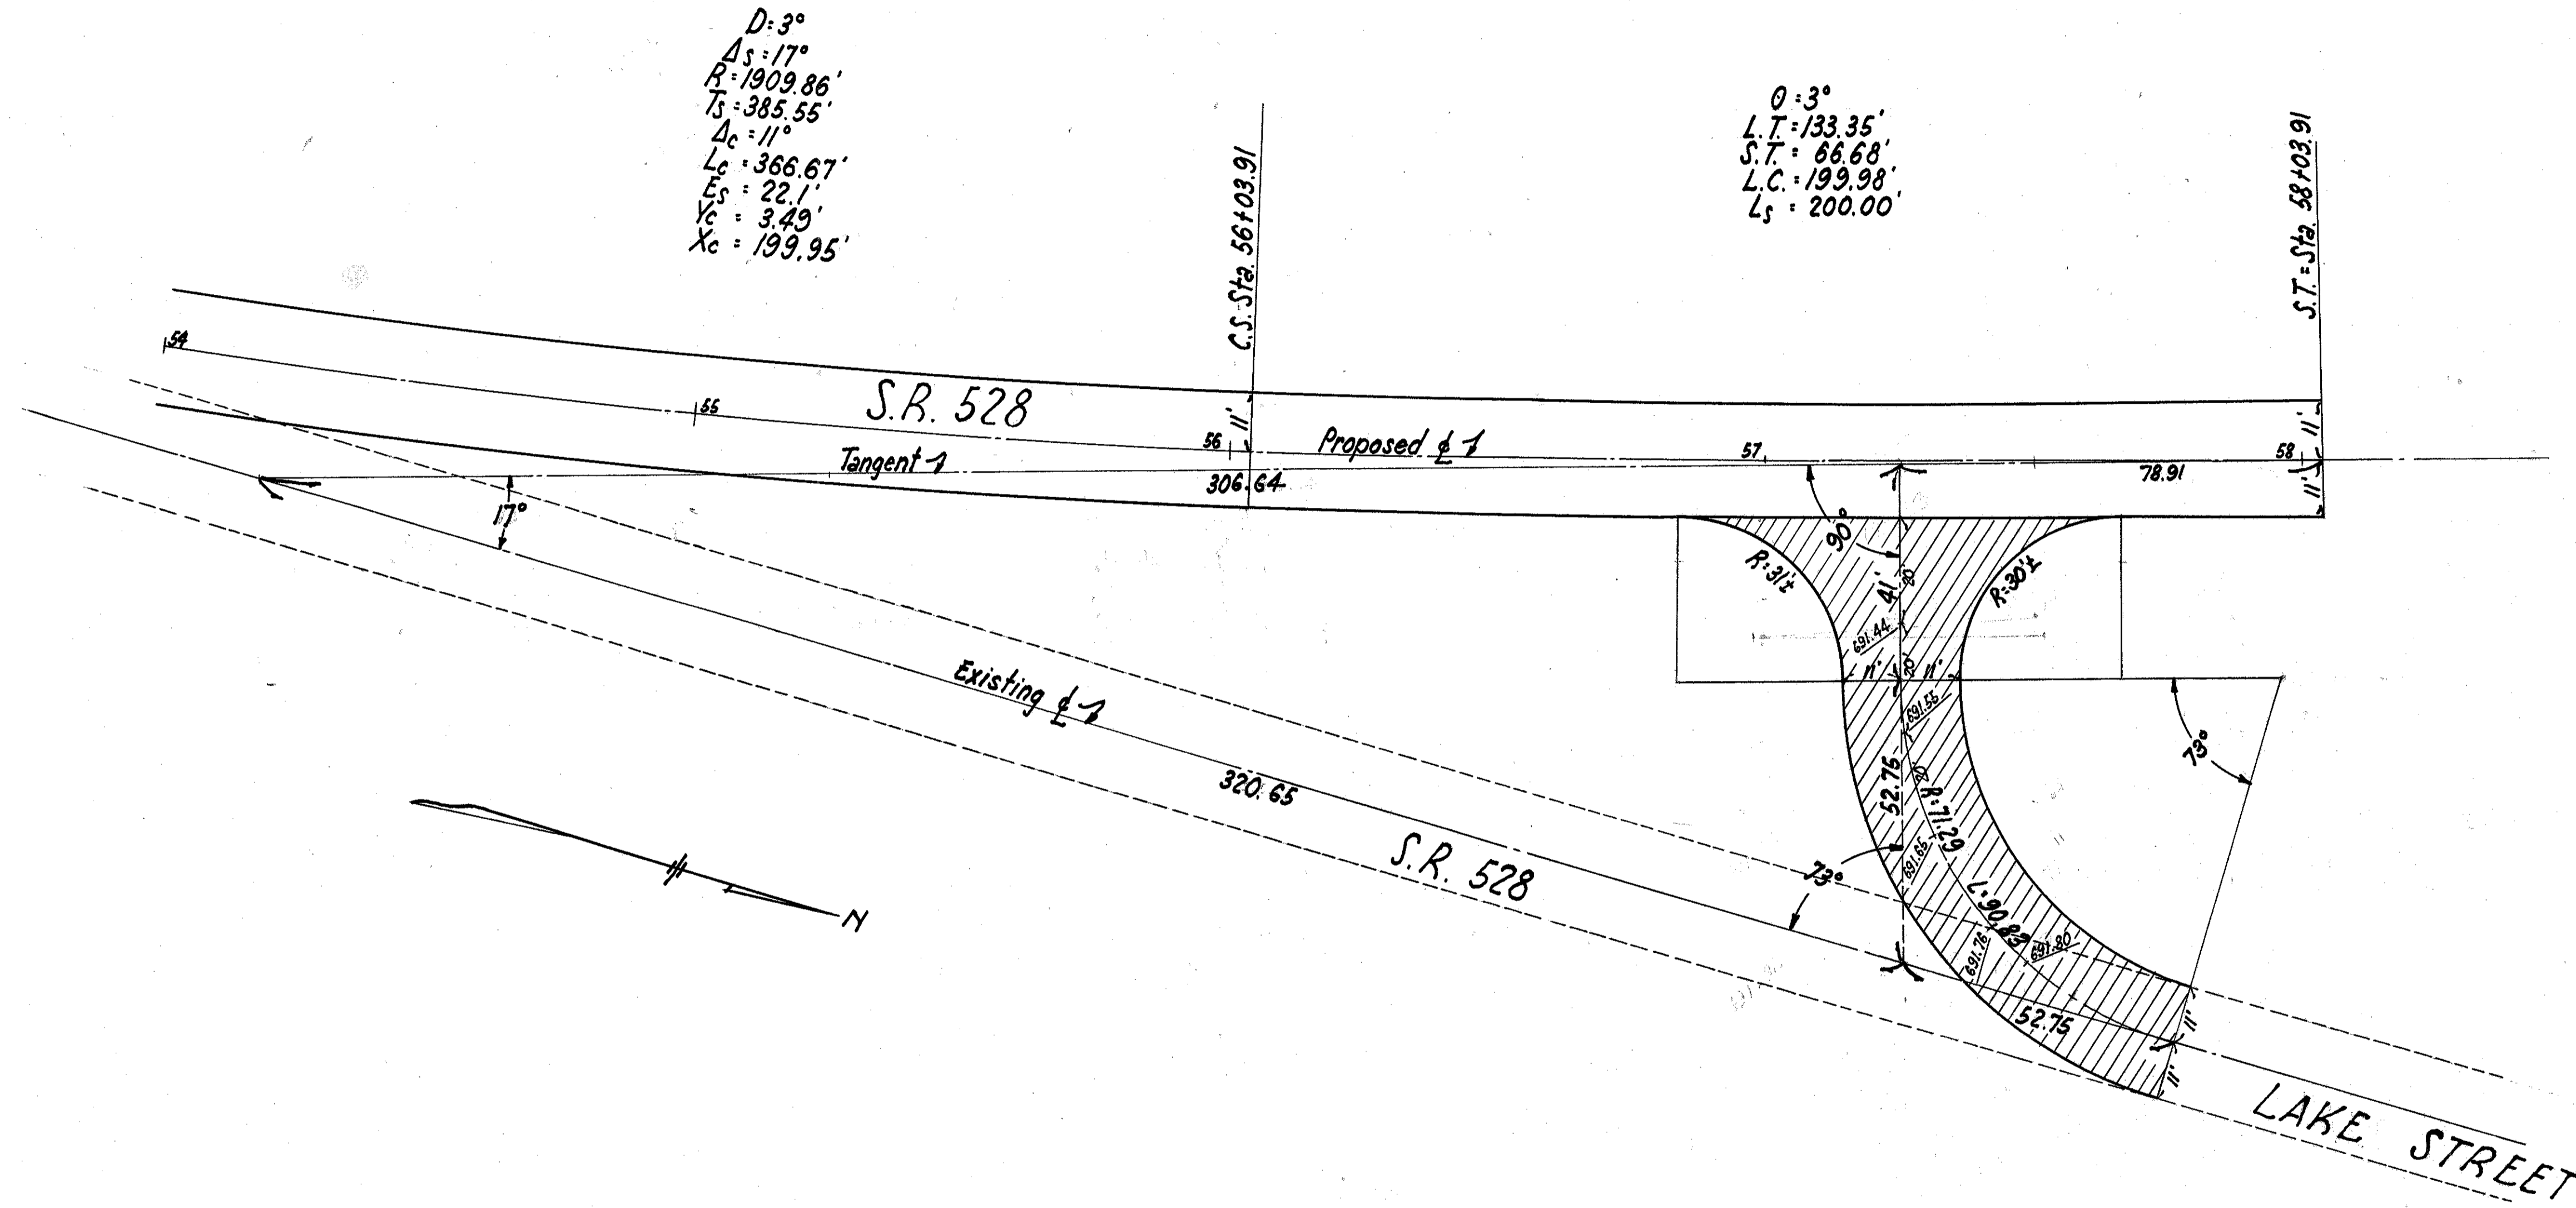

Special	- 5" Granulated Slag Base	365 Sq. Yds.
B-35	- 3" Asph. Conc. Base Course	31 Cu. Yds.
B-35	- 1 1/4" Asph. Conc. Leveling Course	13 Cu. Yds.
T-35	- 1 1/4" Asph. Conc. Surface Course	13 Cu. Yds.