


SEEDING	
LIN. FT.	SQ YDS
43	236
42	233
42	49
26	0
0	0
0	0
0	0

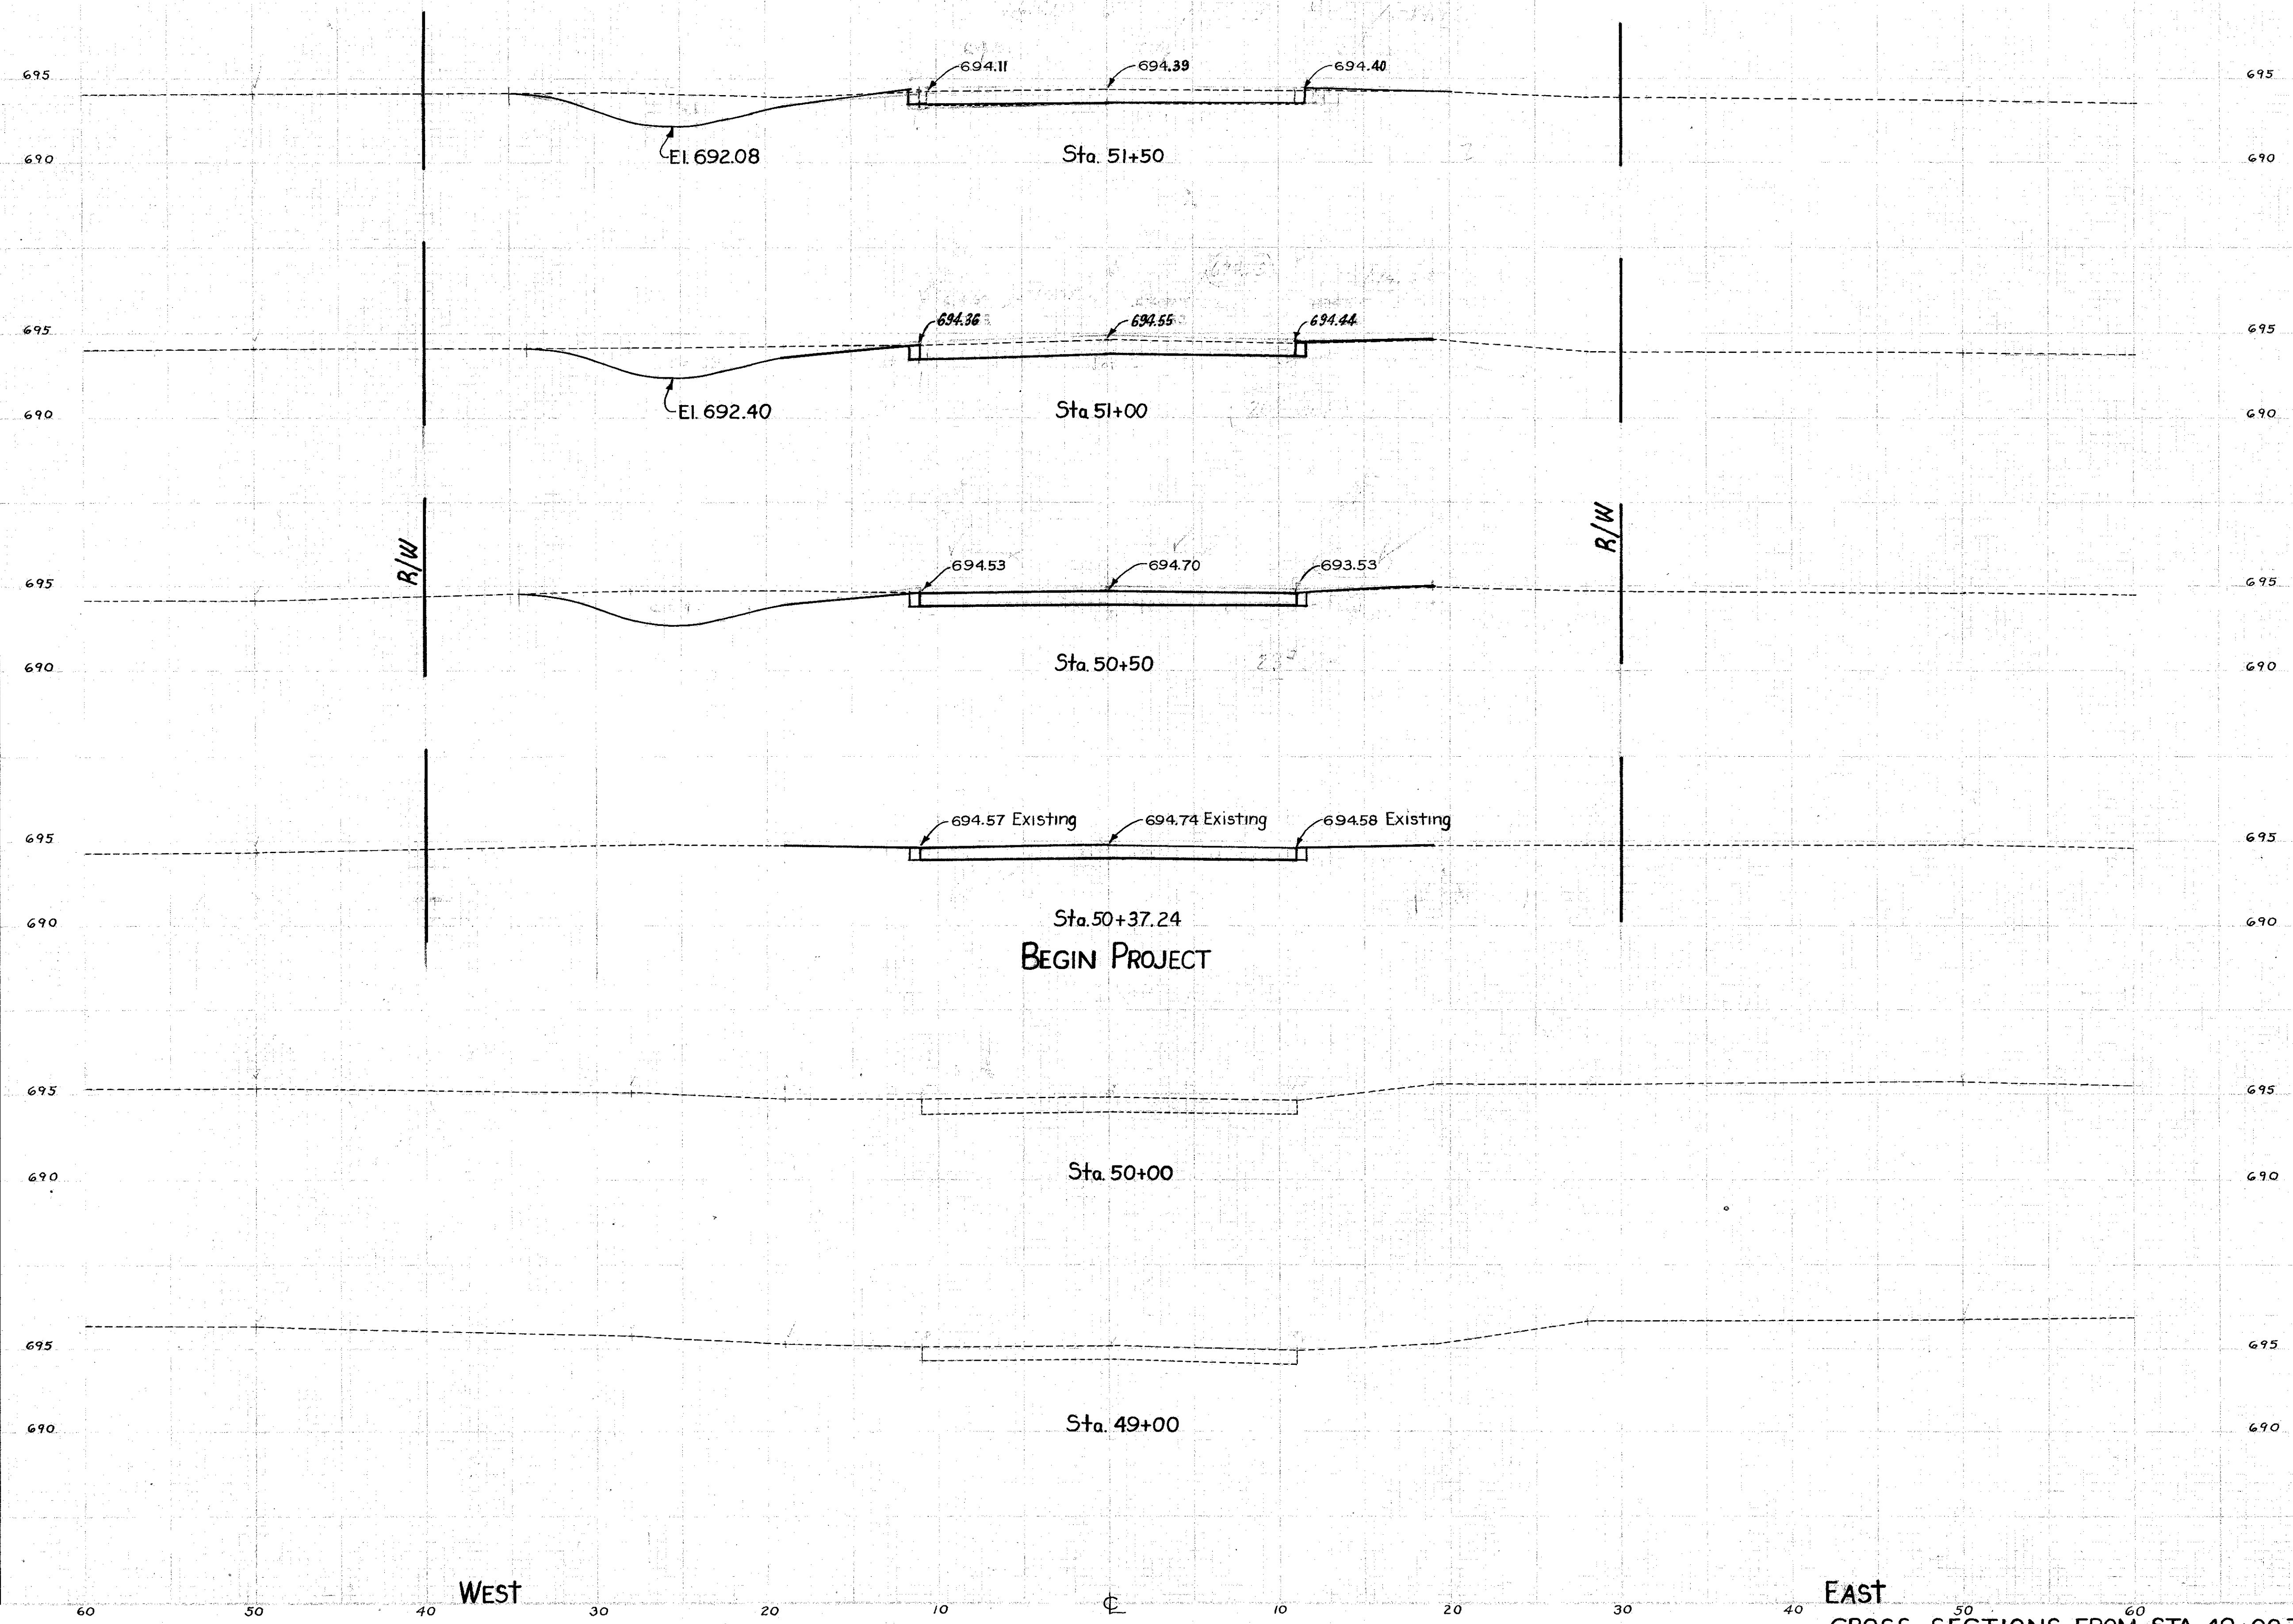

END AREA	CU. YDS.	
	CUT	FILL
27	2	
		49
26	0	
		46
23	0	
		6
1	0	

236
21972

233
21967

49
2124
1276

0
236
133
694
5028

West

East

CROSS SECTIONS FROM STA. 49+00 TO STA. 51+50