


LAKE COUNTY LAK 528-5.79

SEEDING	
LIN. FT	SQ YDS

62	322
54	278
46	242
41	236
44	242
43	

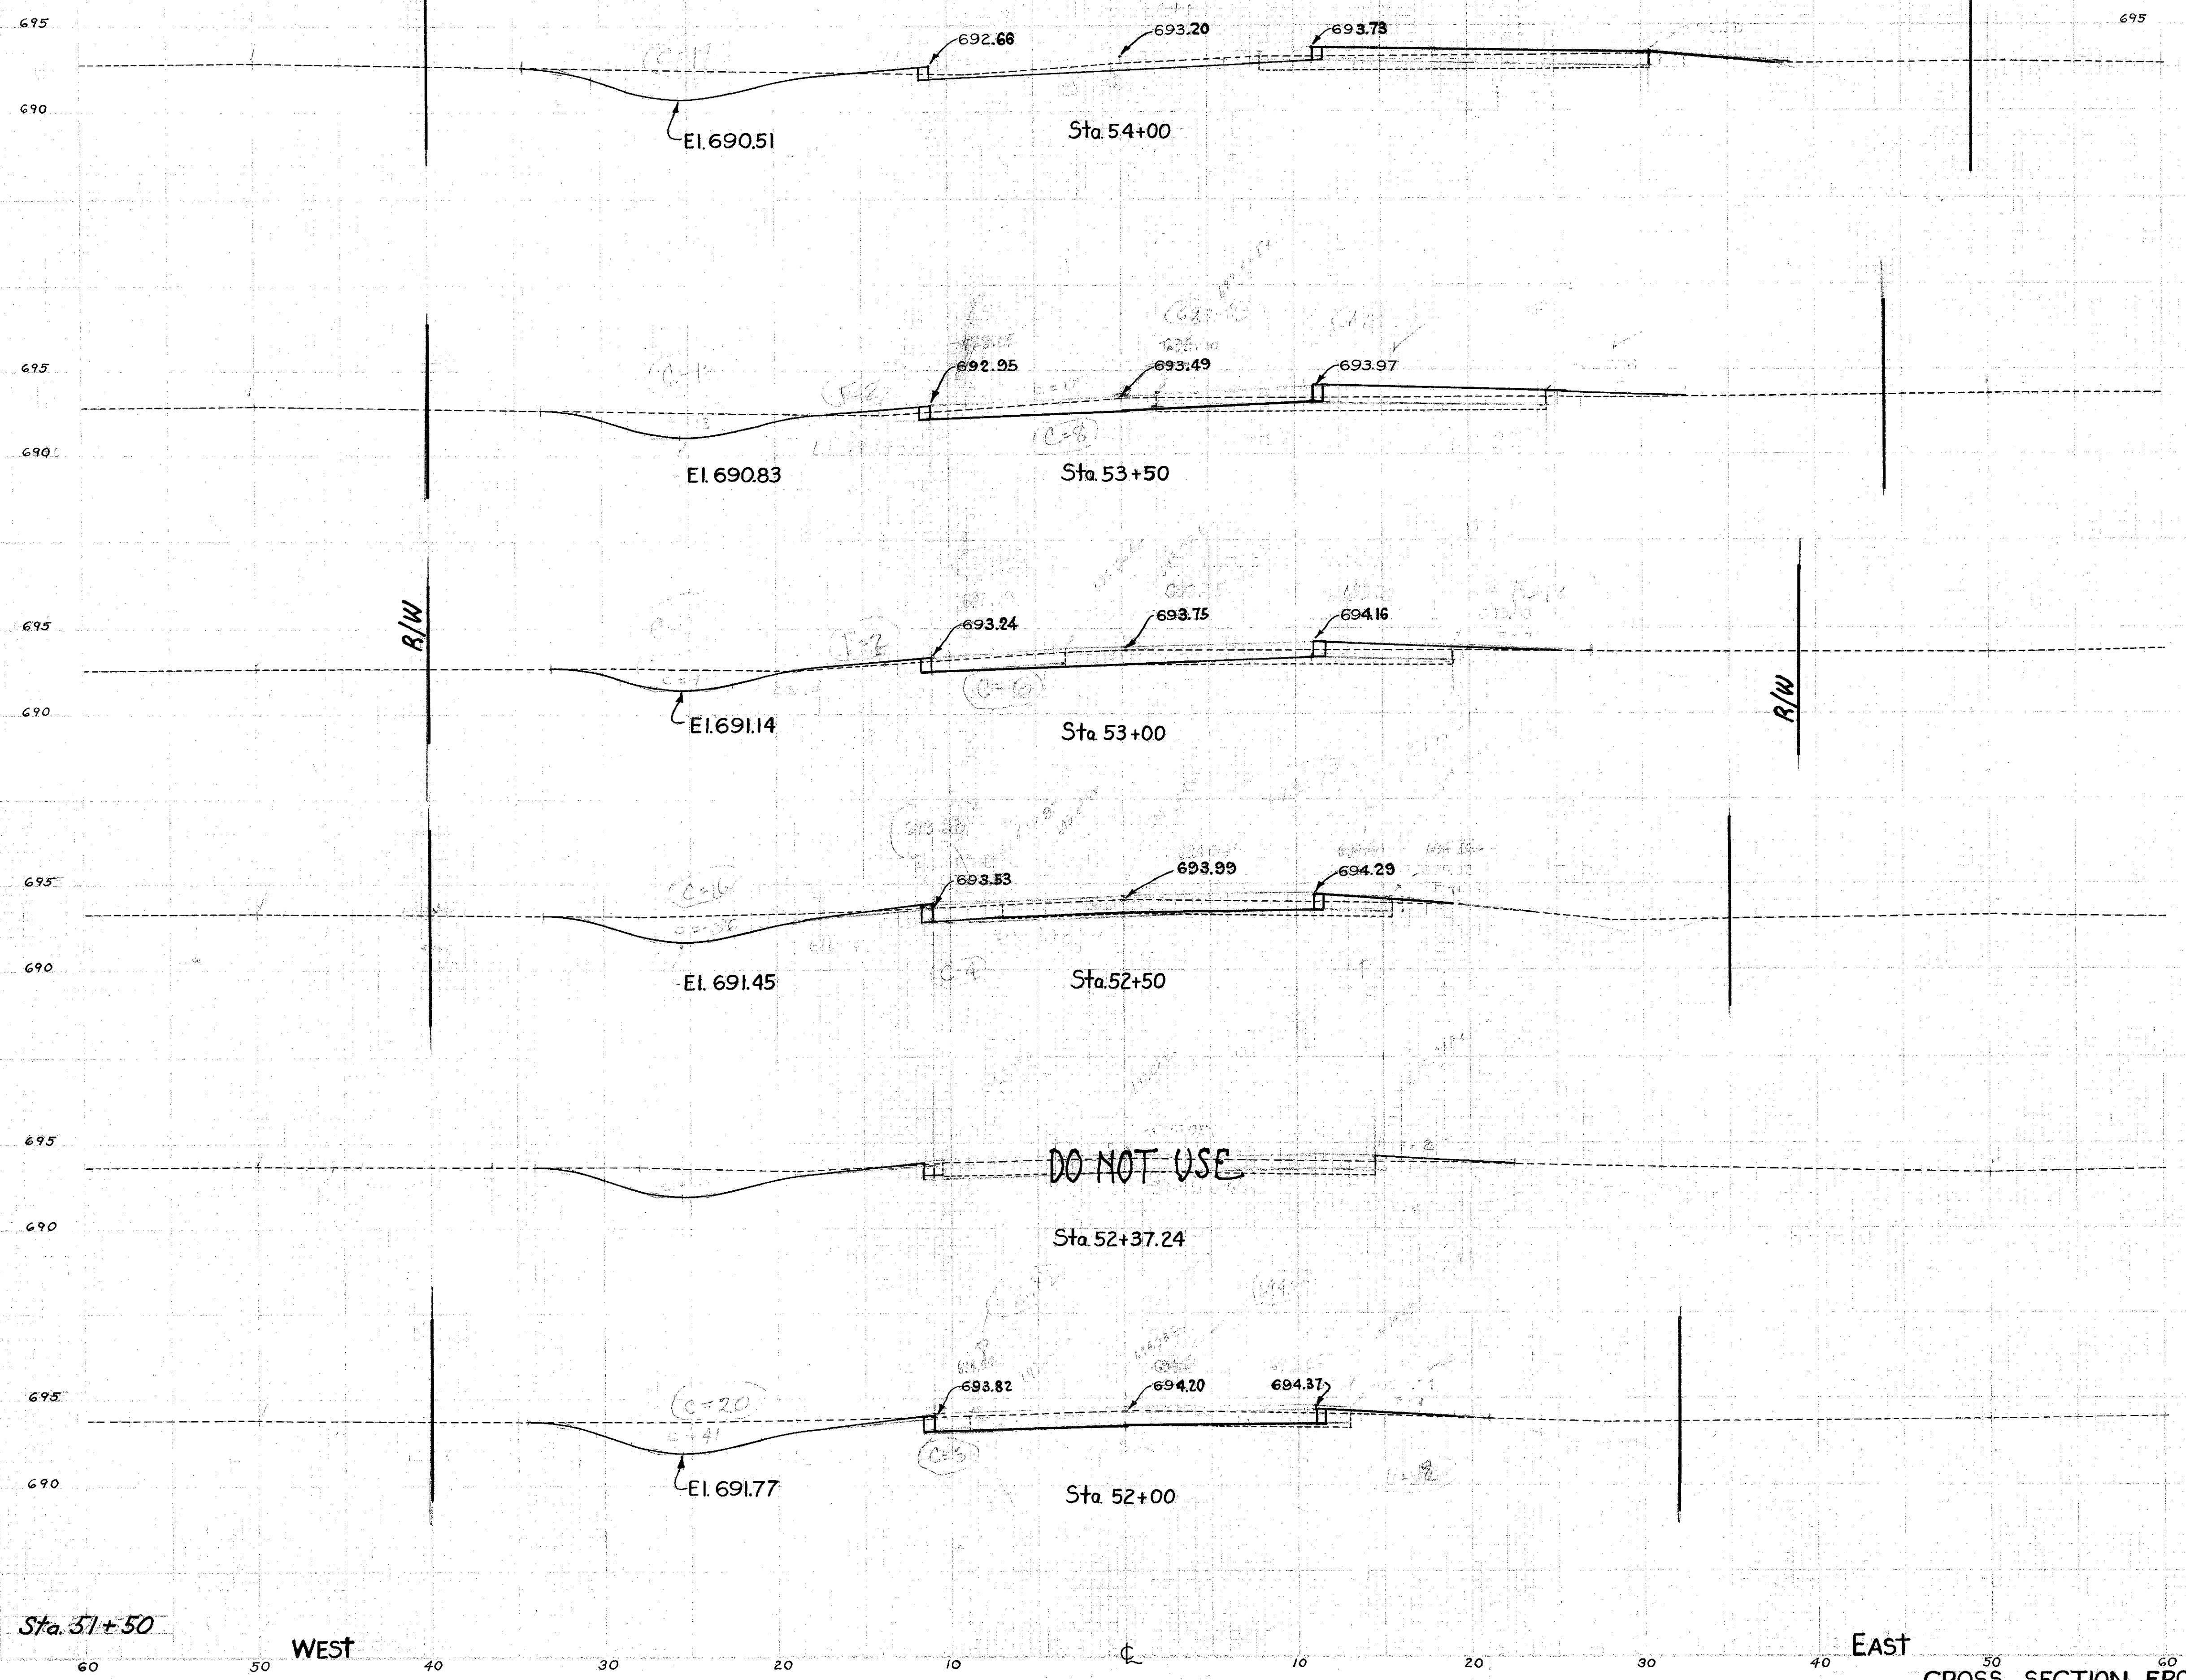

END AREA		CU. YDS.	
CUT	FILL	CUT	FILL
25	22		
	22		
		43	44
21	25		
		34	36
15	14		
		33	16
20	3		
		40	10
23	8		
		47	10
27	2		

DO NOT USE

Handwritten calculations and notes on the left margin, including numbers like 439, 13, 270, 44, 130, 6, 14, 13, 27, 220, 14.

CROSS SECTION FROM STA. 52+00 TO STA. 54+00