


LAKE COUNTY  
LAK 528 - 5.79

SEEDING	
LIN. FT	SQ YDS.
110	583
100	539
94	514
91	470
78	406
68	361
62	

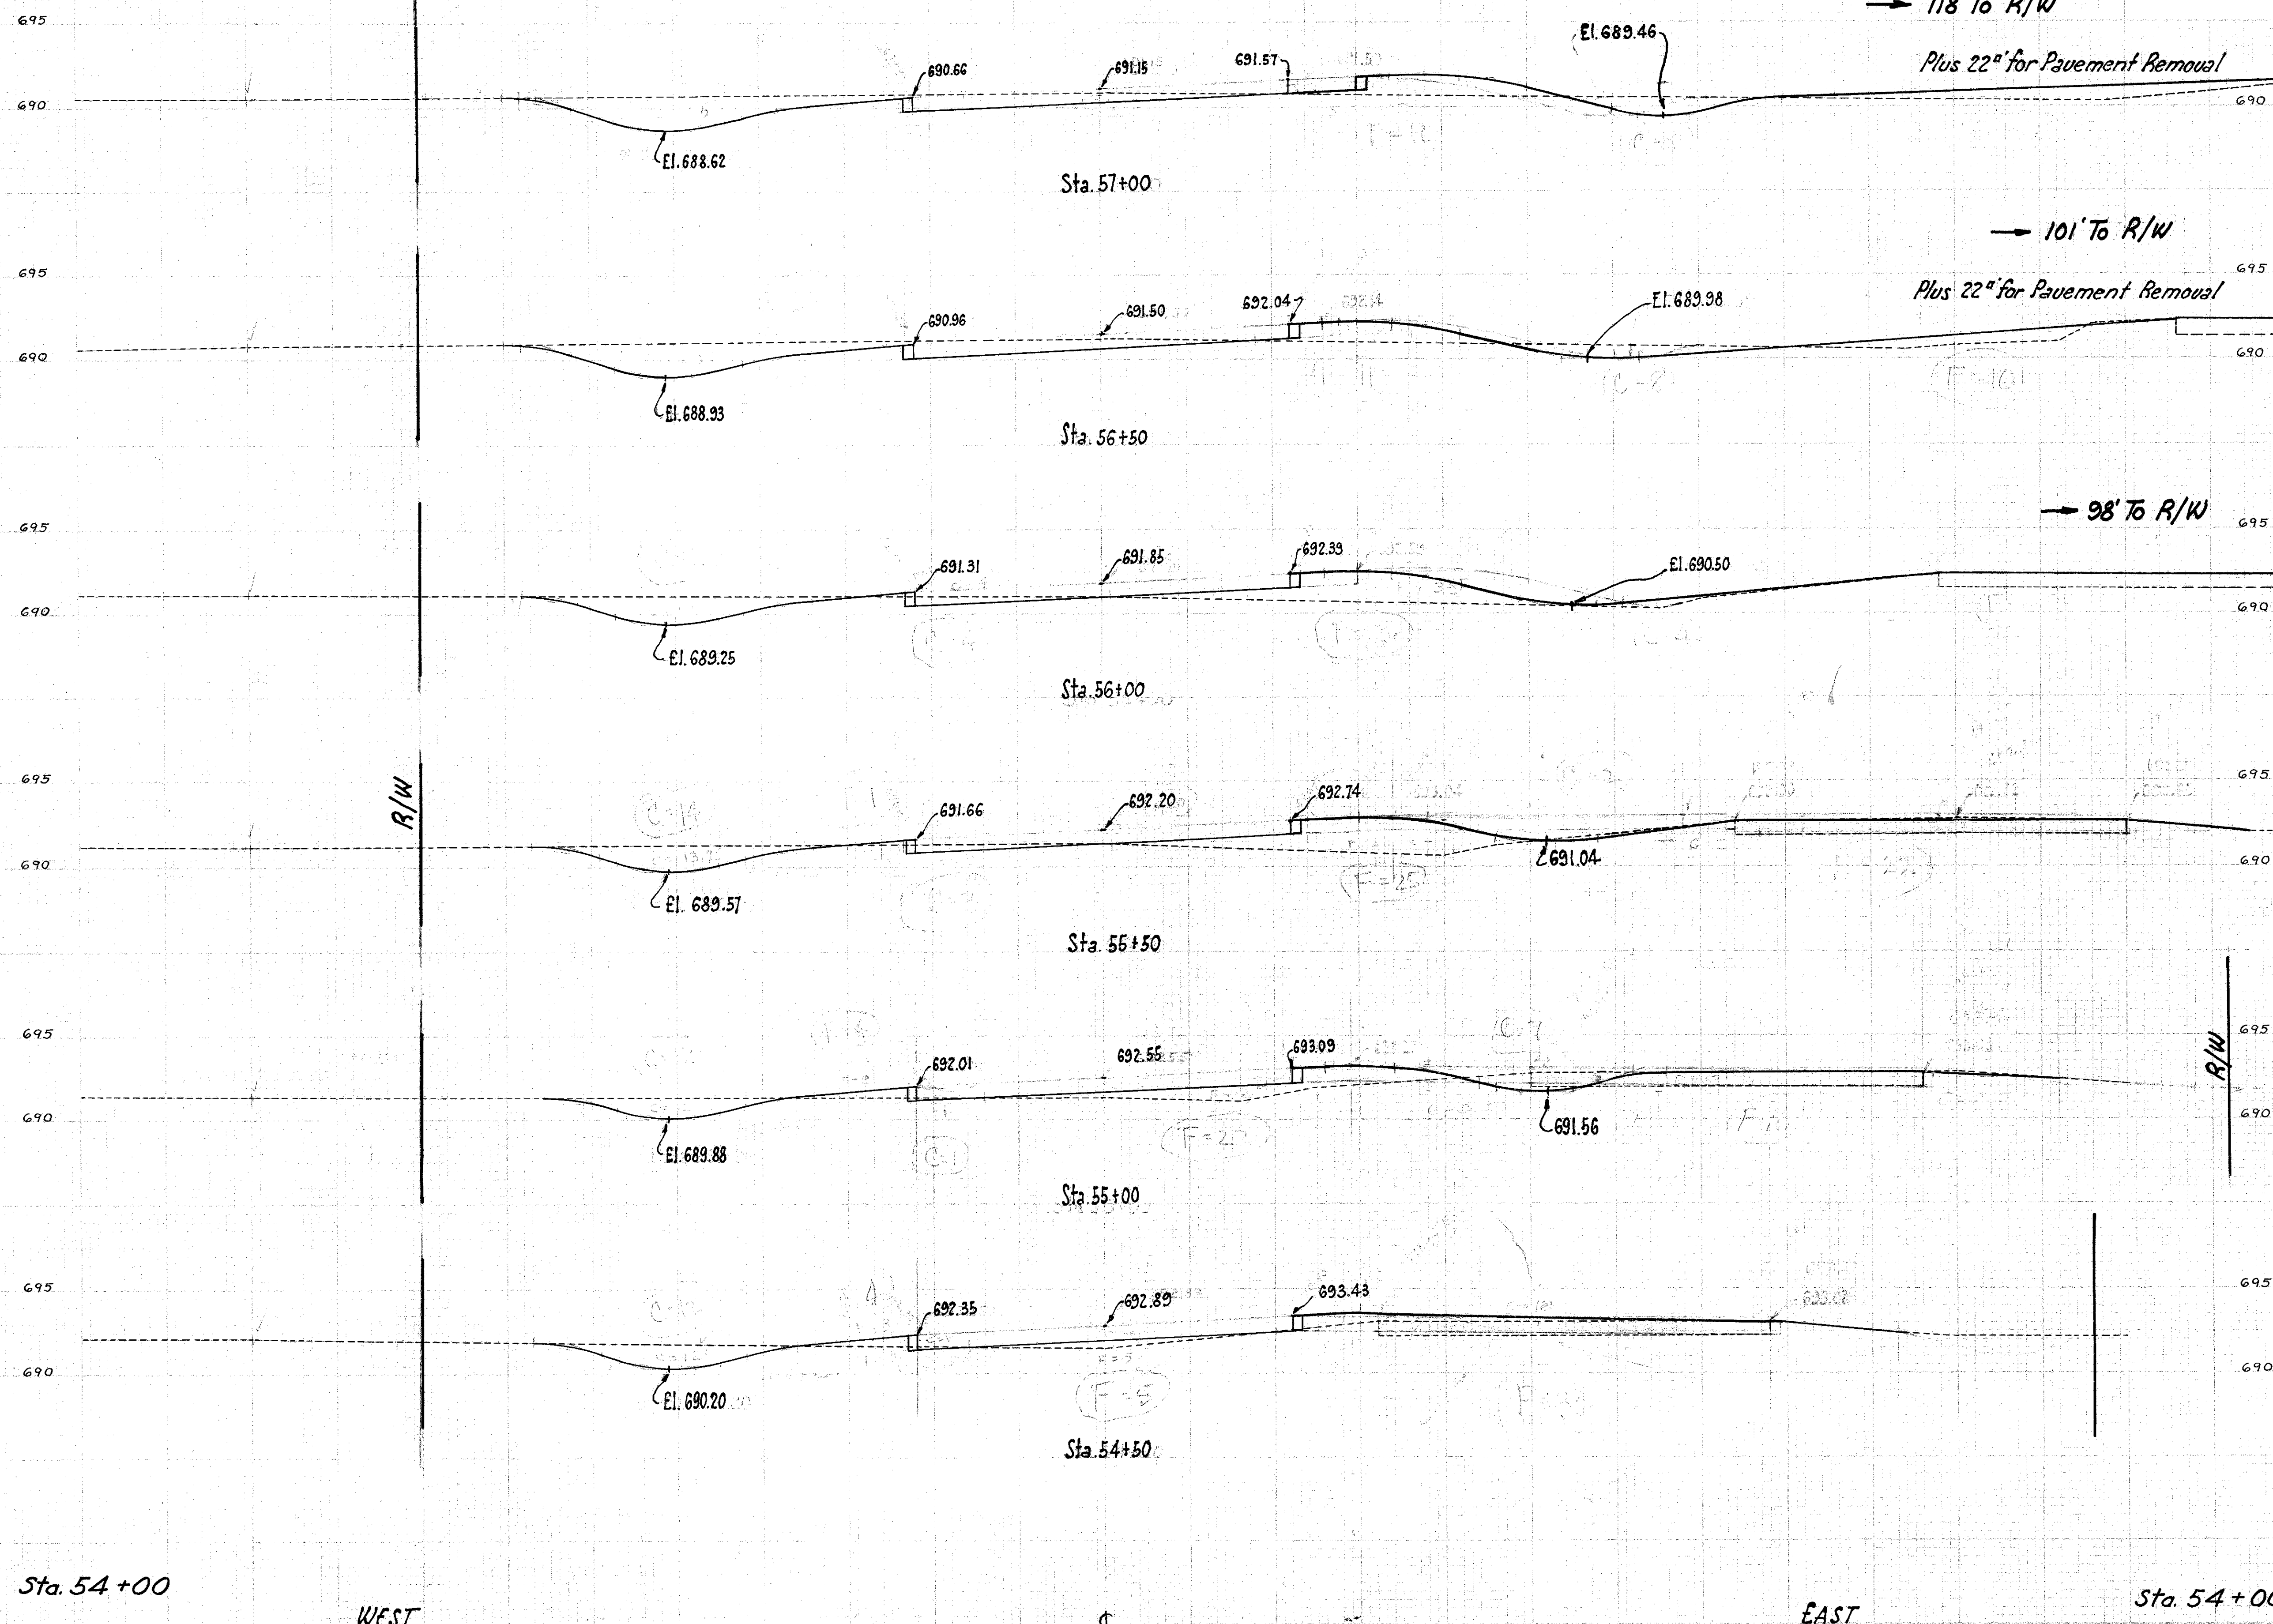

END AREA	CU. YDS.	
	CUT	FILL
43 48	43	48
43 43	43	43
24 52	24	52
19 48	19	48
20 42	20	42
12 39	12	39
12 38	12	38
25 22	25	22

CROSS SECTIONS FROM STA. 54+50 TO STA. 57+00.