


LAKE COUNTY
 LAK 528-579

SEEDING	
LIN. FT	SQ. YDS
56	330
63	347
62	341
61	330
58	439
100	583
110	

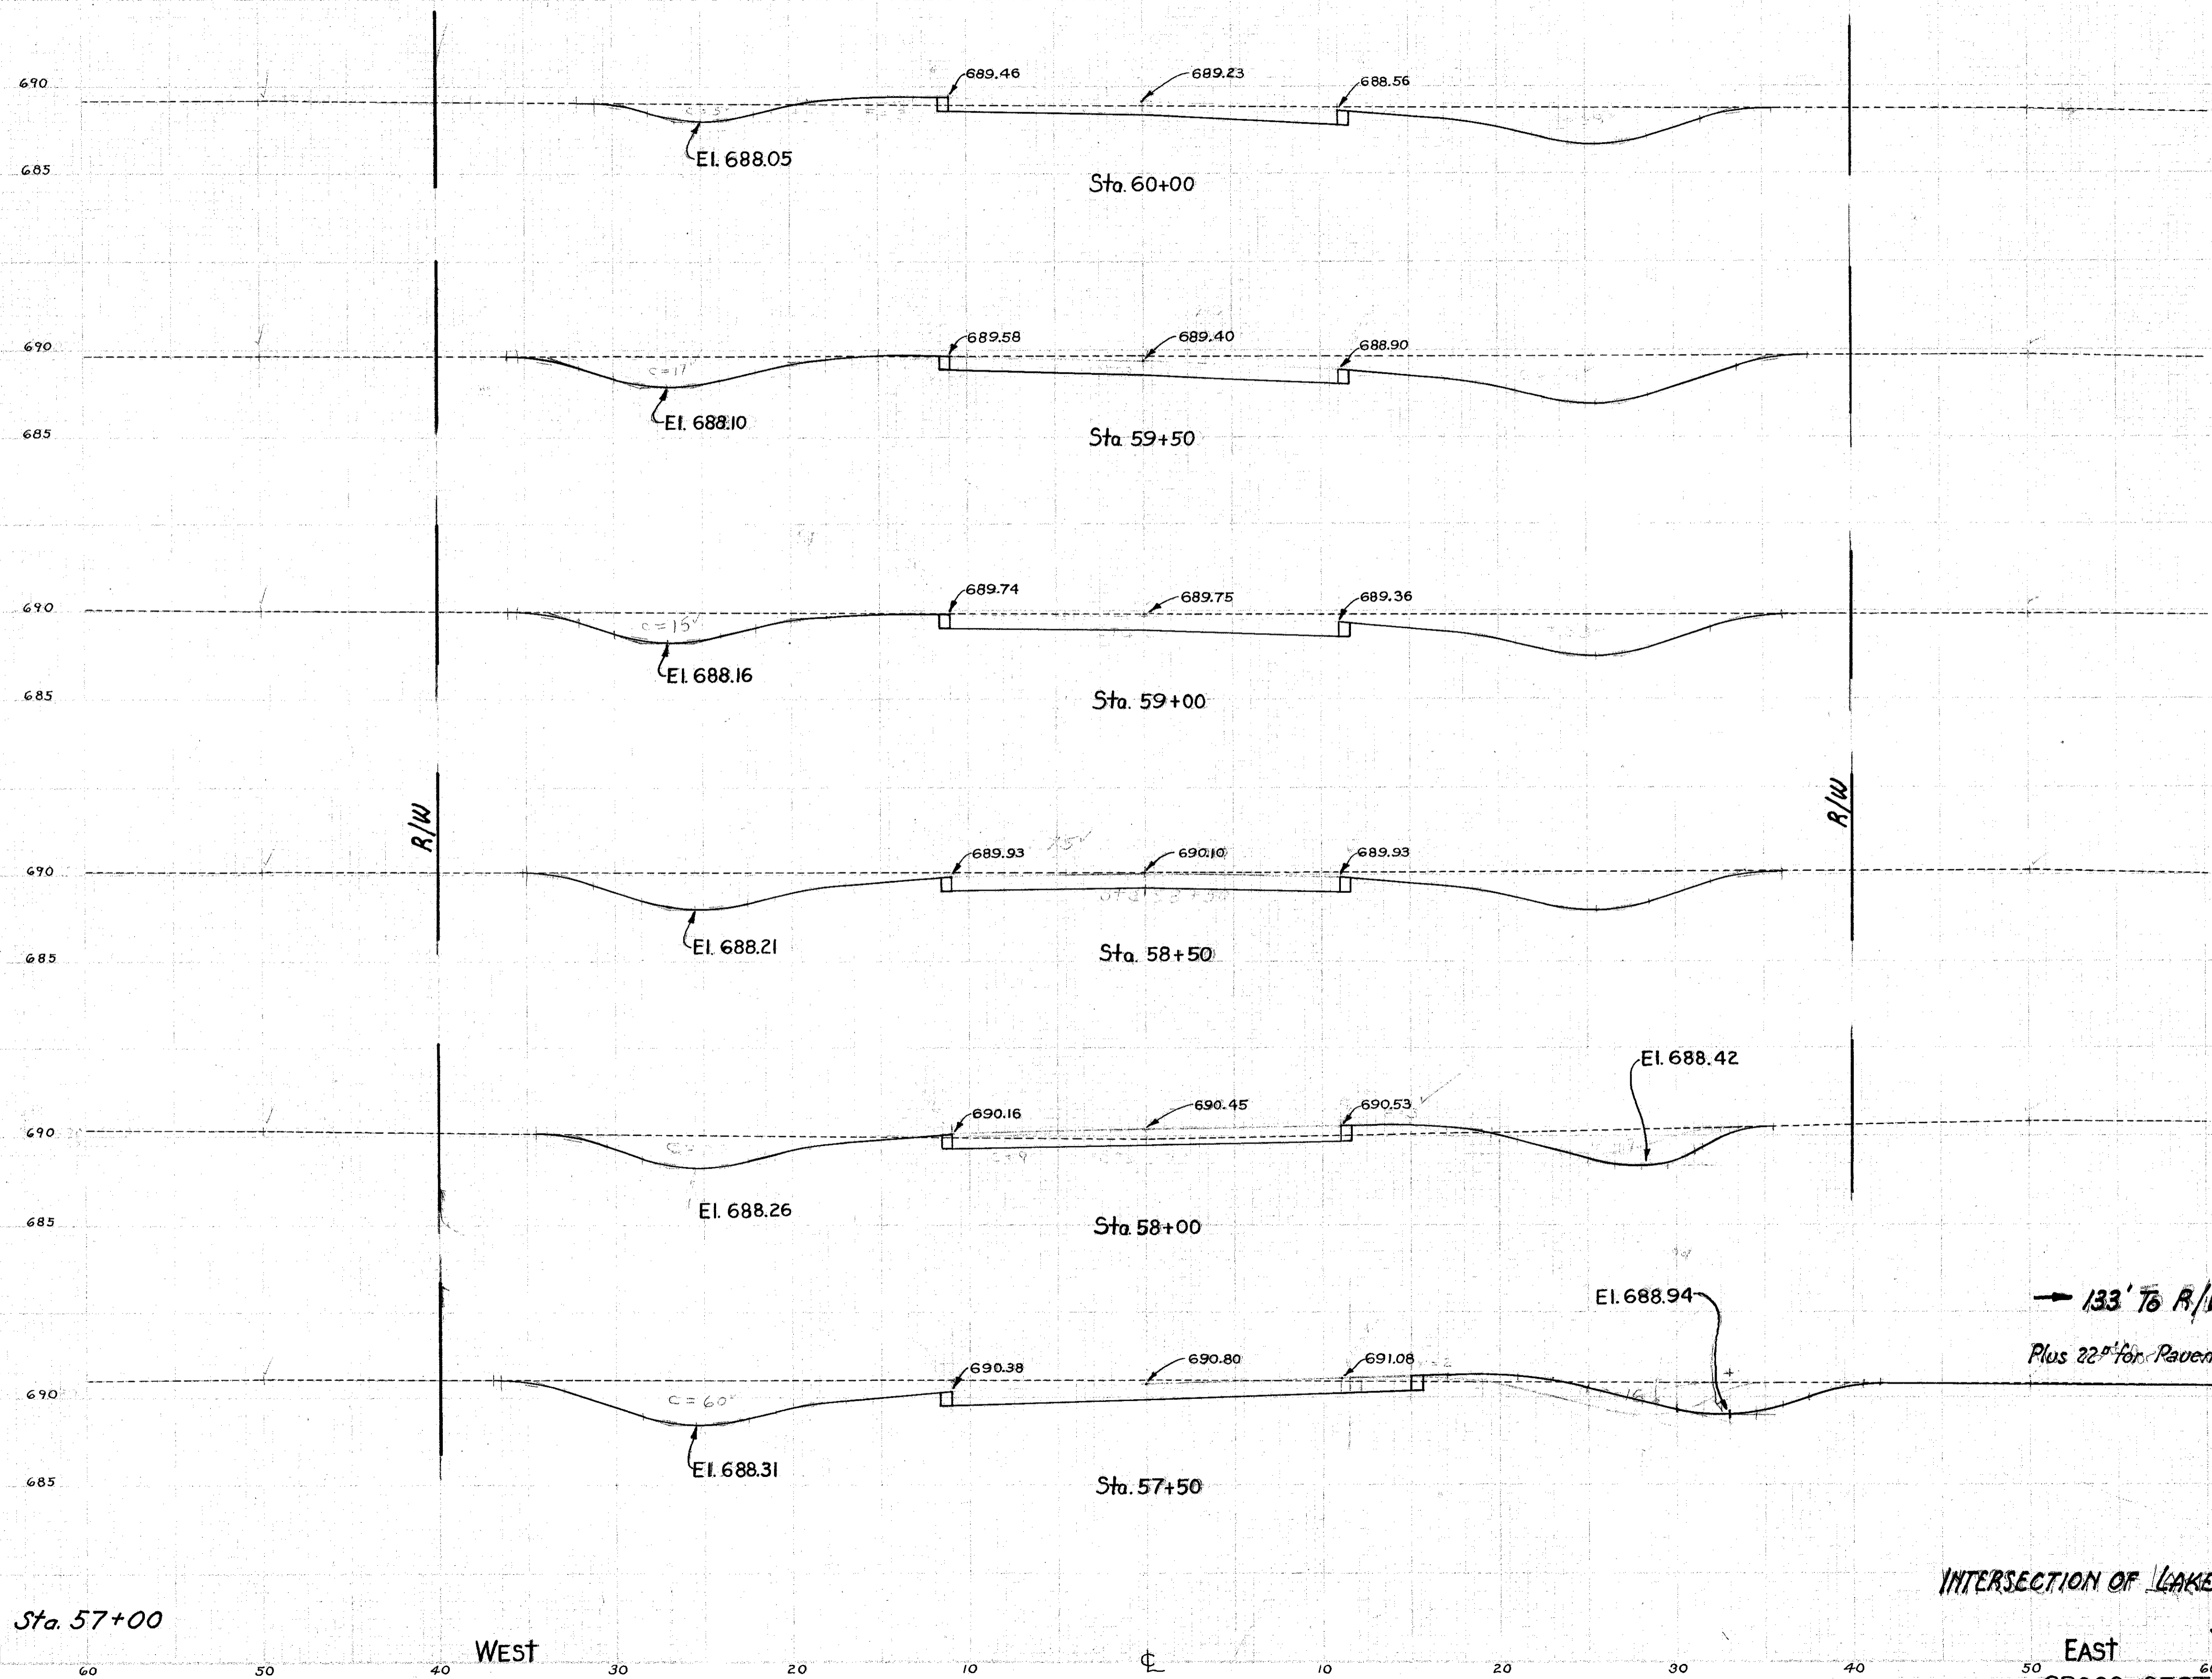

END AREA		CU. YDS.	
CUT	FILL	CUT	FILL
43	3		
		115	3
81	0		
		138	0
68	0		
		133	0
75	0		
		112	3
46	3		
		113	25
76	24		
		110	67
		0	250
43	48		

Excavation = 1778 Cu. Yds.
 Embankment = 4352 Cu. Yds.
 Embankment + 22% = 5310 Cu. Yds.

INTERSECTION OF LAKE STREET
 Sta. 57+00
 WEST EAST
 CROSS SECTIONS FROM STA. 57+50 TO STA. 60+00