


LAKE COUNTY
 LAK 528-5.79

| SEEDING | |
|---------|---------|
| LIN. FT | SQ. YDS |
| 80 | |
| | 430 |
| 75 | |
| | 383 |
| 63 | |
| | 319 |
| 52 | |
| | 283 |
| 50 | |
| | 289 |
| 54 | |
| | 305 |
| 56 | |

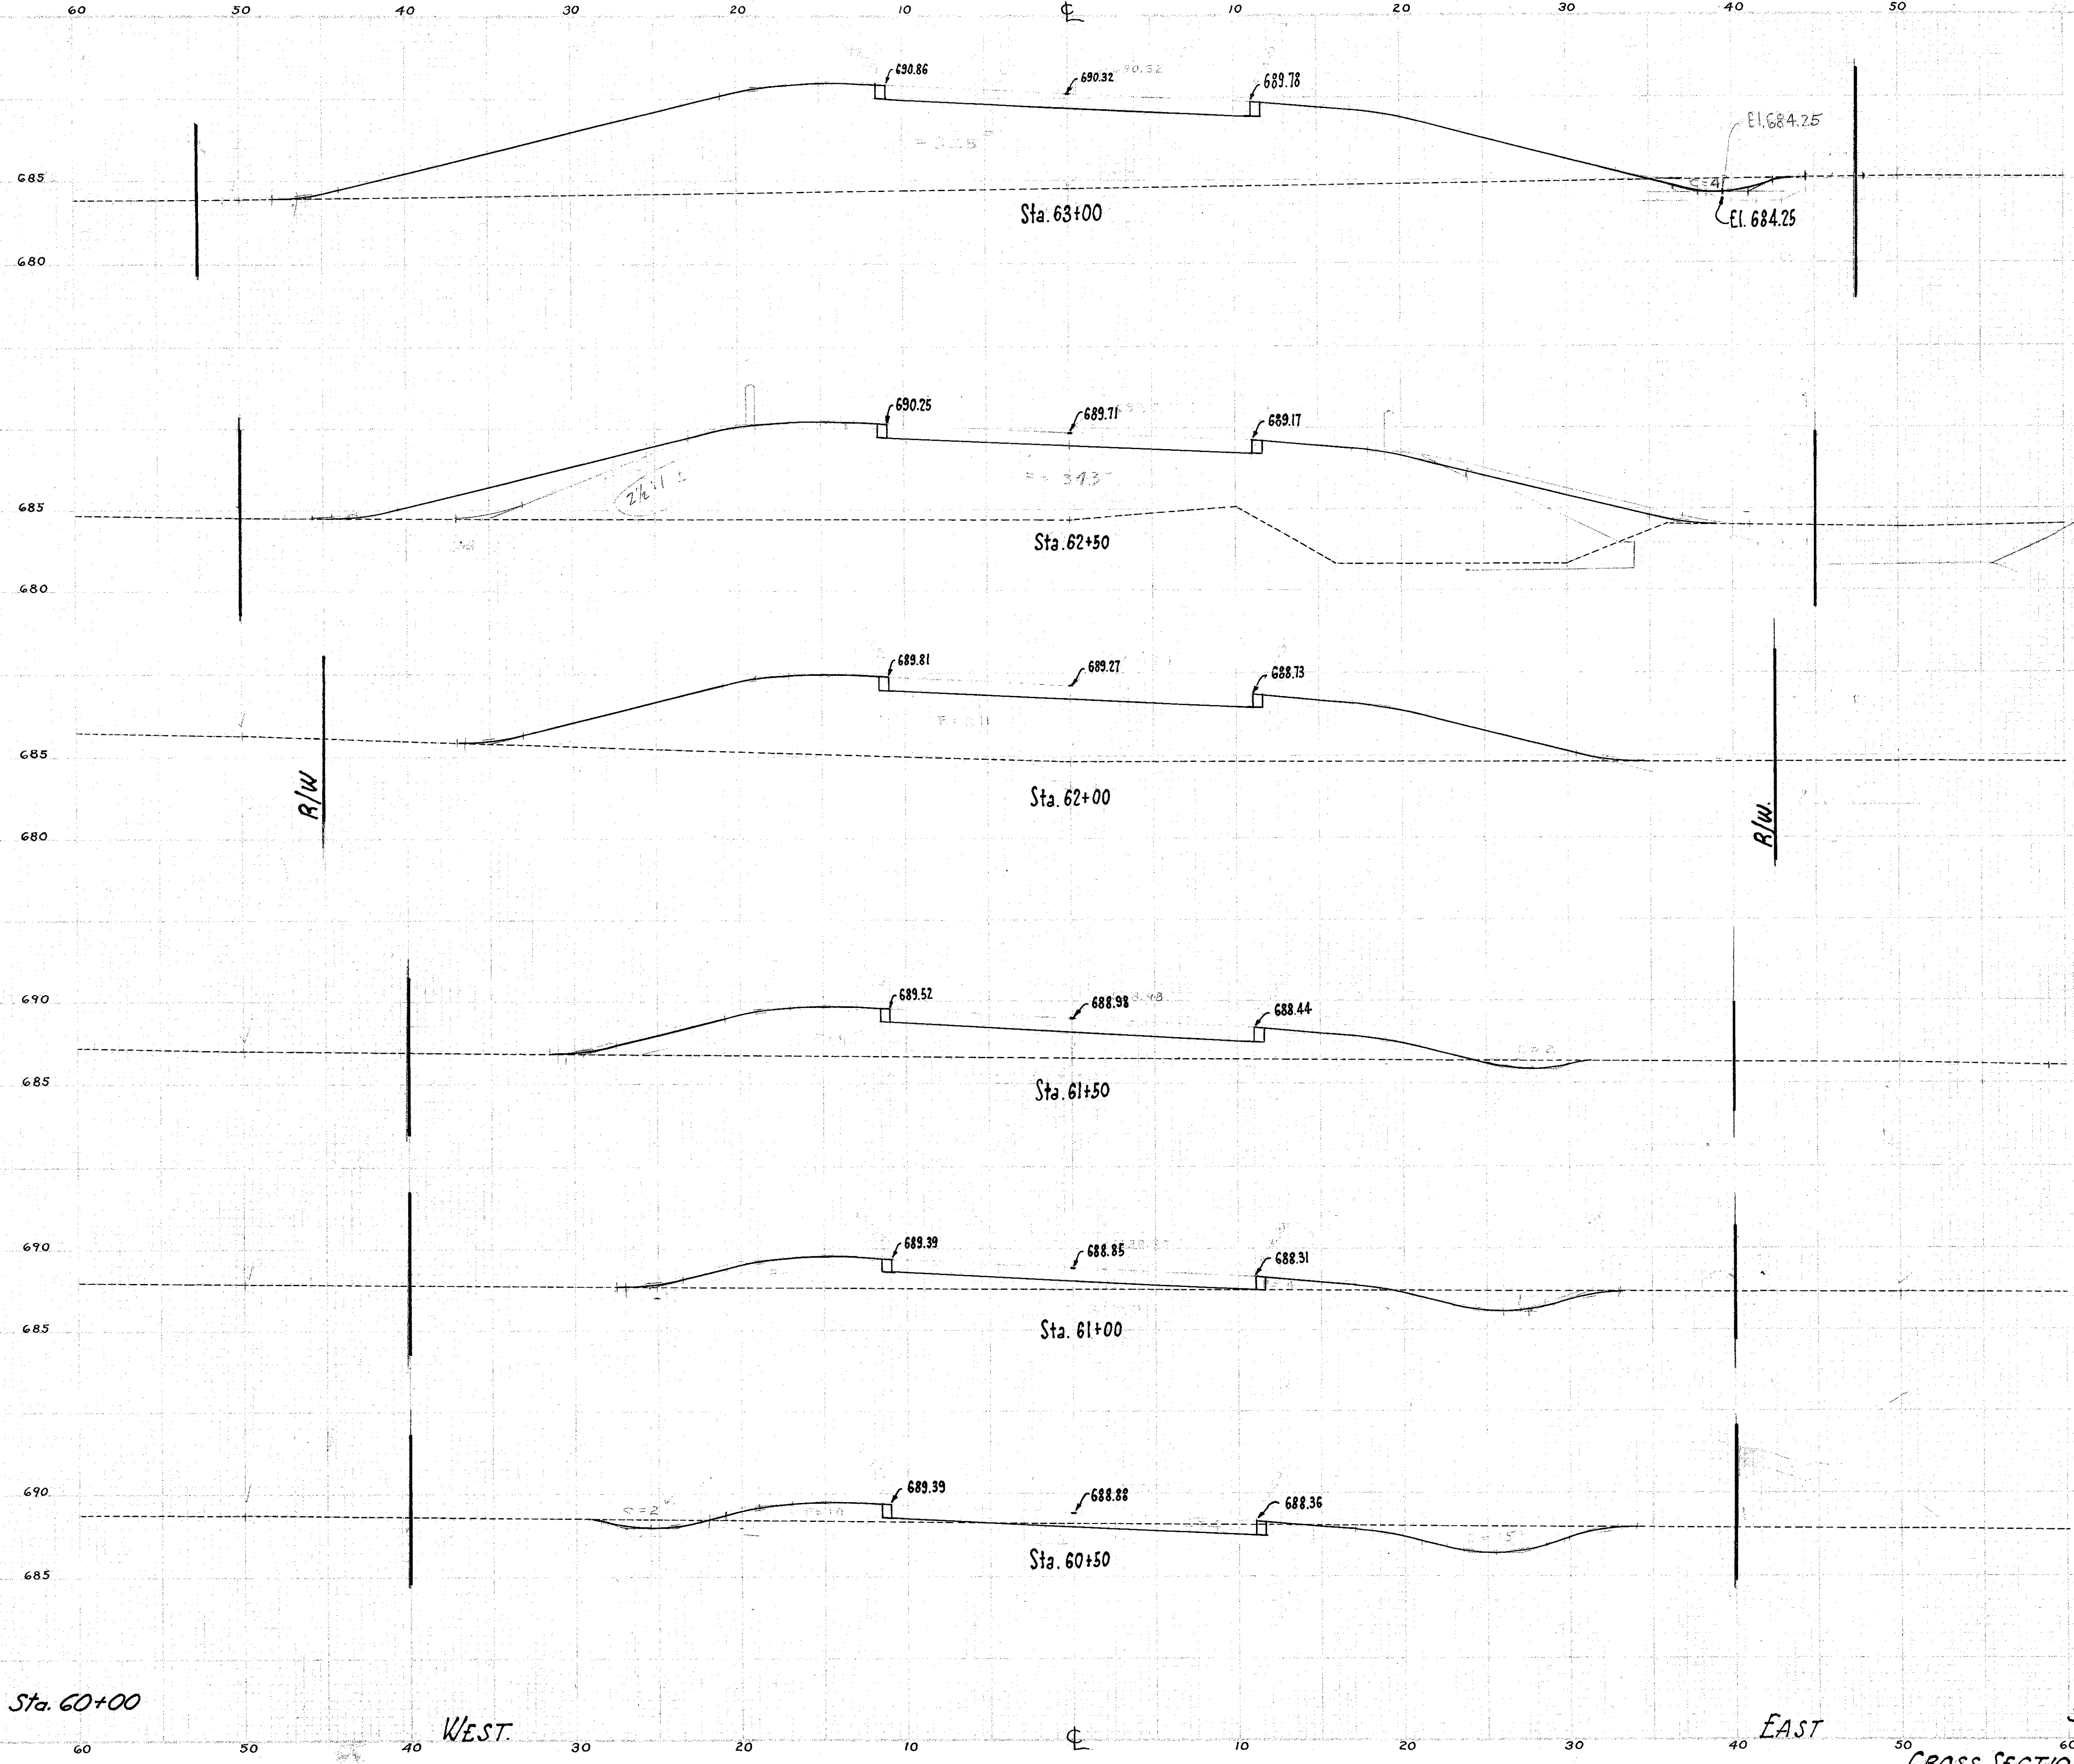

| END AREA | | CU. YDS. | |
|----------|------|----------|------|
| CUT | FILL | CUT | FILL |
| 4 | 328 | | |
| | | 4 | 622 |
| 0 | 343 | | |
| | | 0 | 513 |
| 0 | 211 | | |
| | | 2 | 280 |
| 2 | 91 | | |
| | | 10 | 117 |
| 9 | 35 | | |
| | | 28 | 42 |
| 21 | 10 | | |
| | | 60 | 12 |
| 43 | 3 | | |

CROSS SECTIONS FROM STA. 60+50 TO STA. 63+00