


LAKE COUNTY   
 LAK 528-5.79

SEEDING	
LIN. FT.	SQ. YDS.
51	280
50	294
56	311
56	339
66	411
82	450
80	

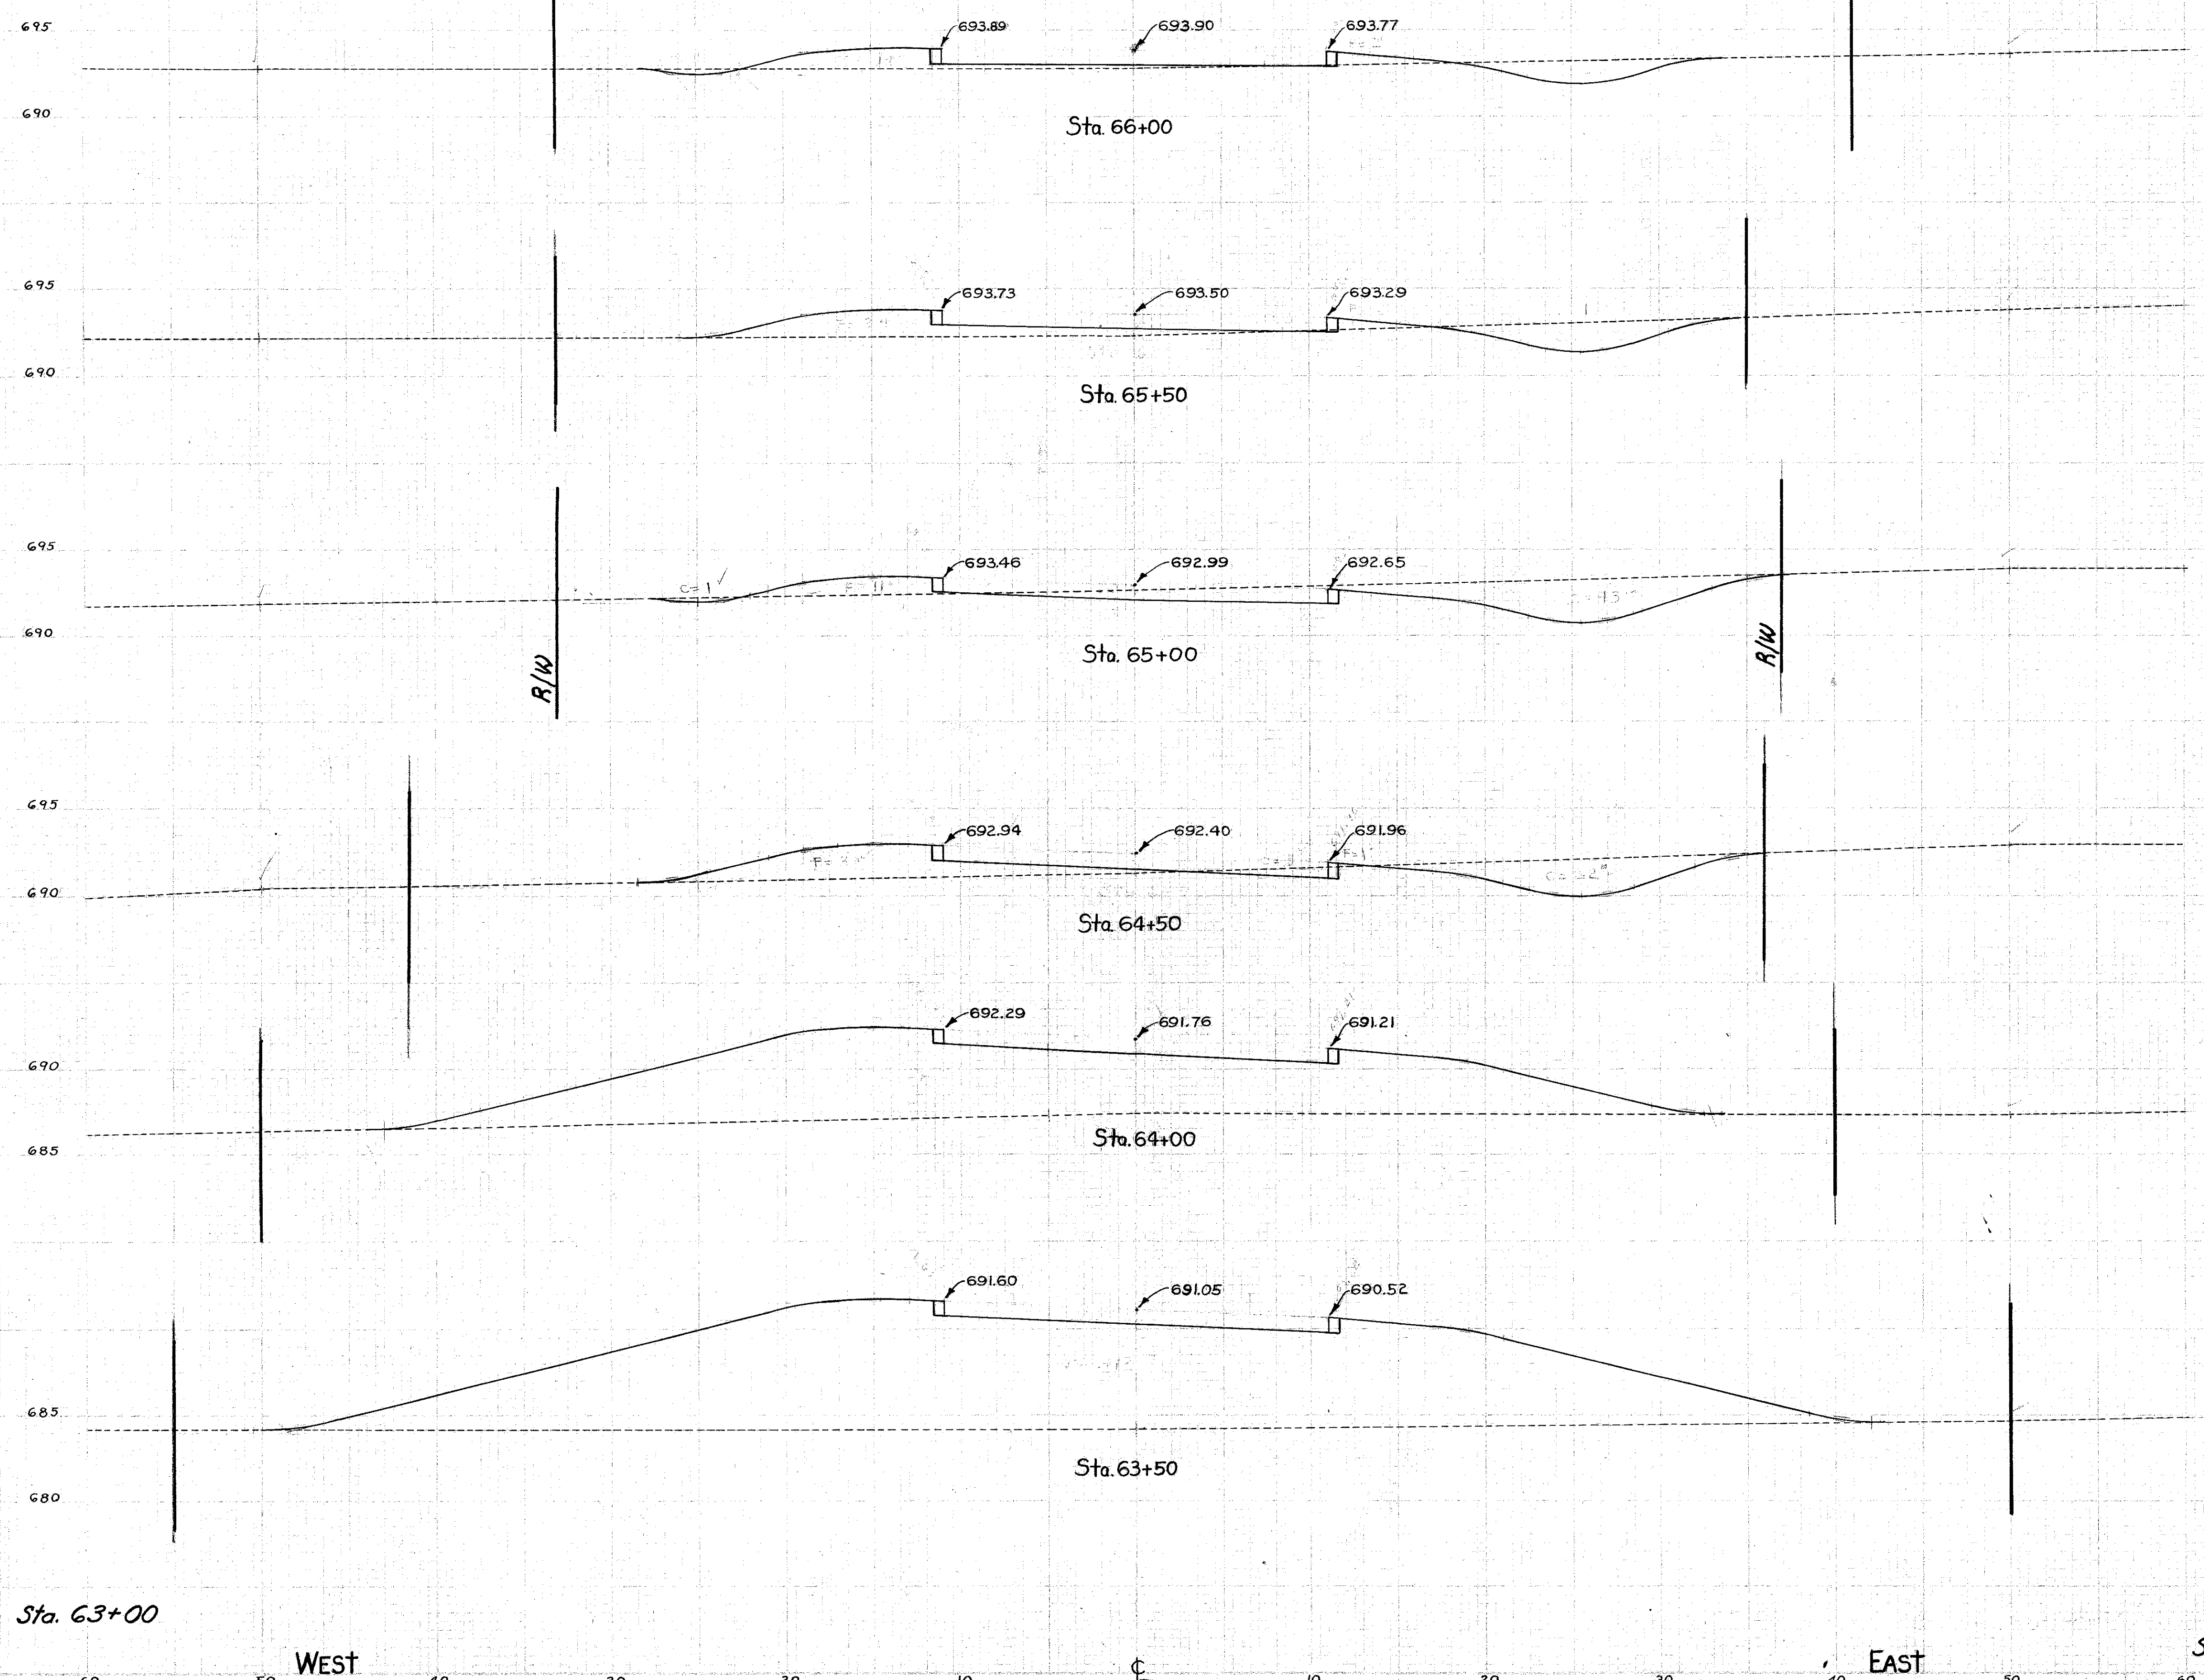

END AREA		CU. YDS.	
CUT	FILL	CUT	FILL
12	16		
		26	39
16	26		
		56	35
44	11		
		64	39
25	31		
		23	244
0	232		
		0	597
0	412		
		4	685
4	328		

CROSS SECTIONS STA. 63+50 TO STA. 66+00