


LAKE COUNTY  
 LAK 528 - 5.79

SEEDING	
LIN. FT	3Q YDS.
0	13
13	64
10	31
10	31
22	22
47	28
54	58
51	

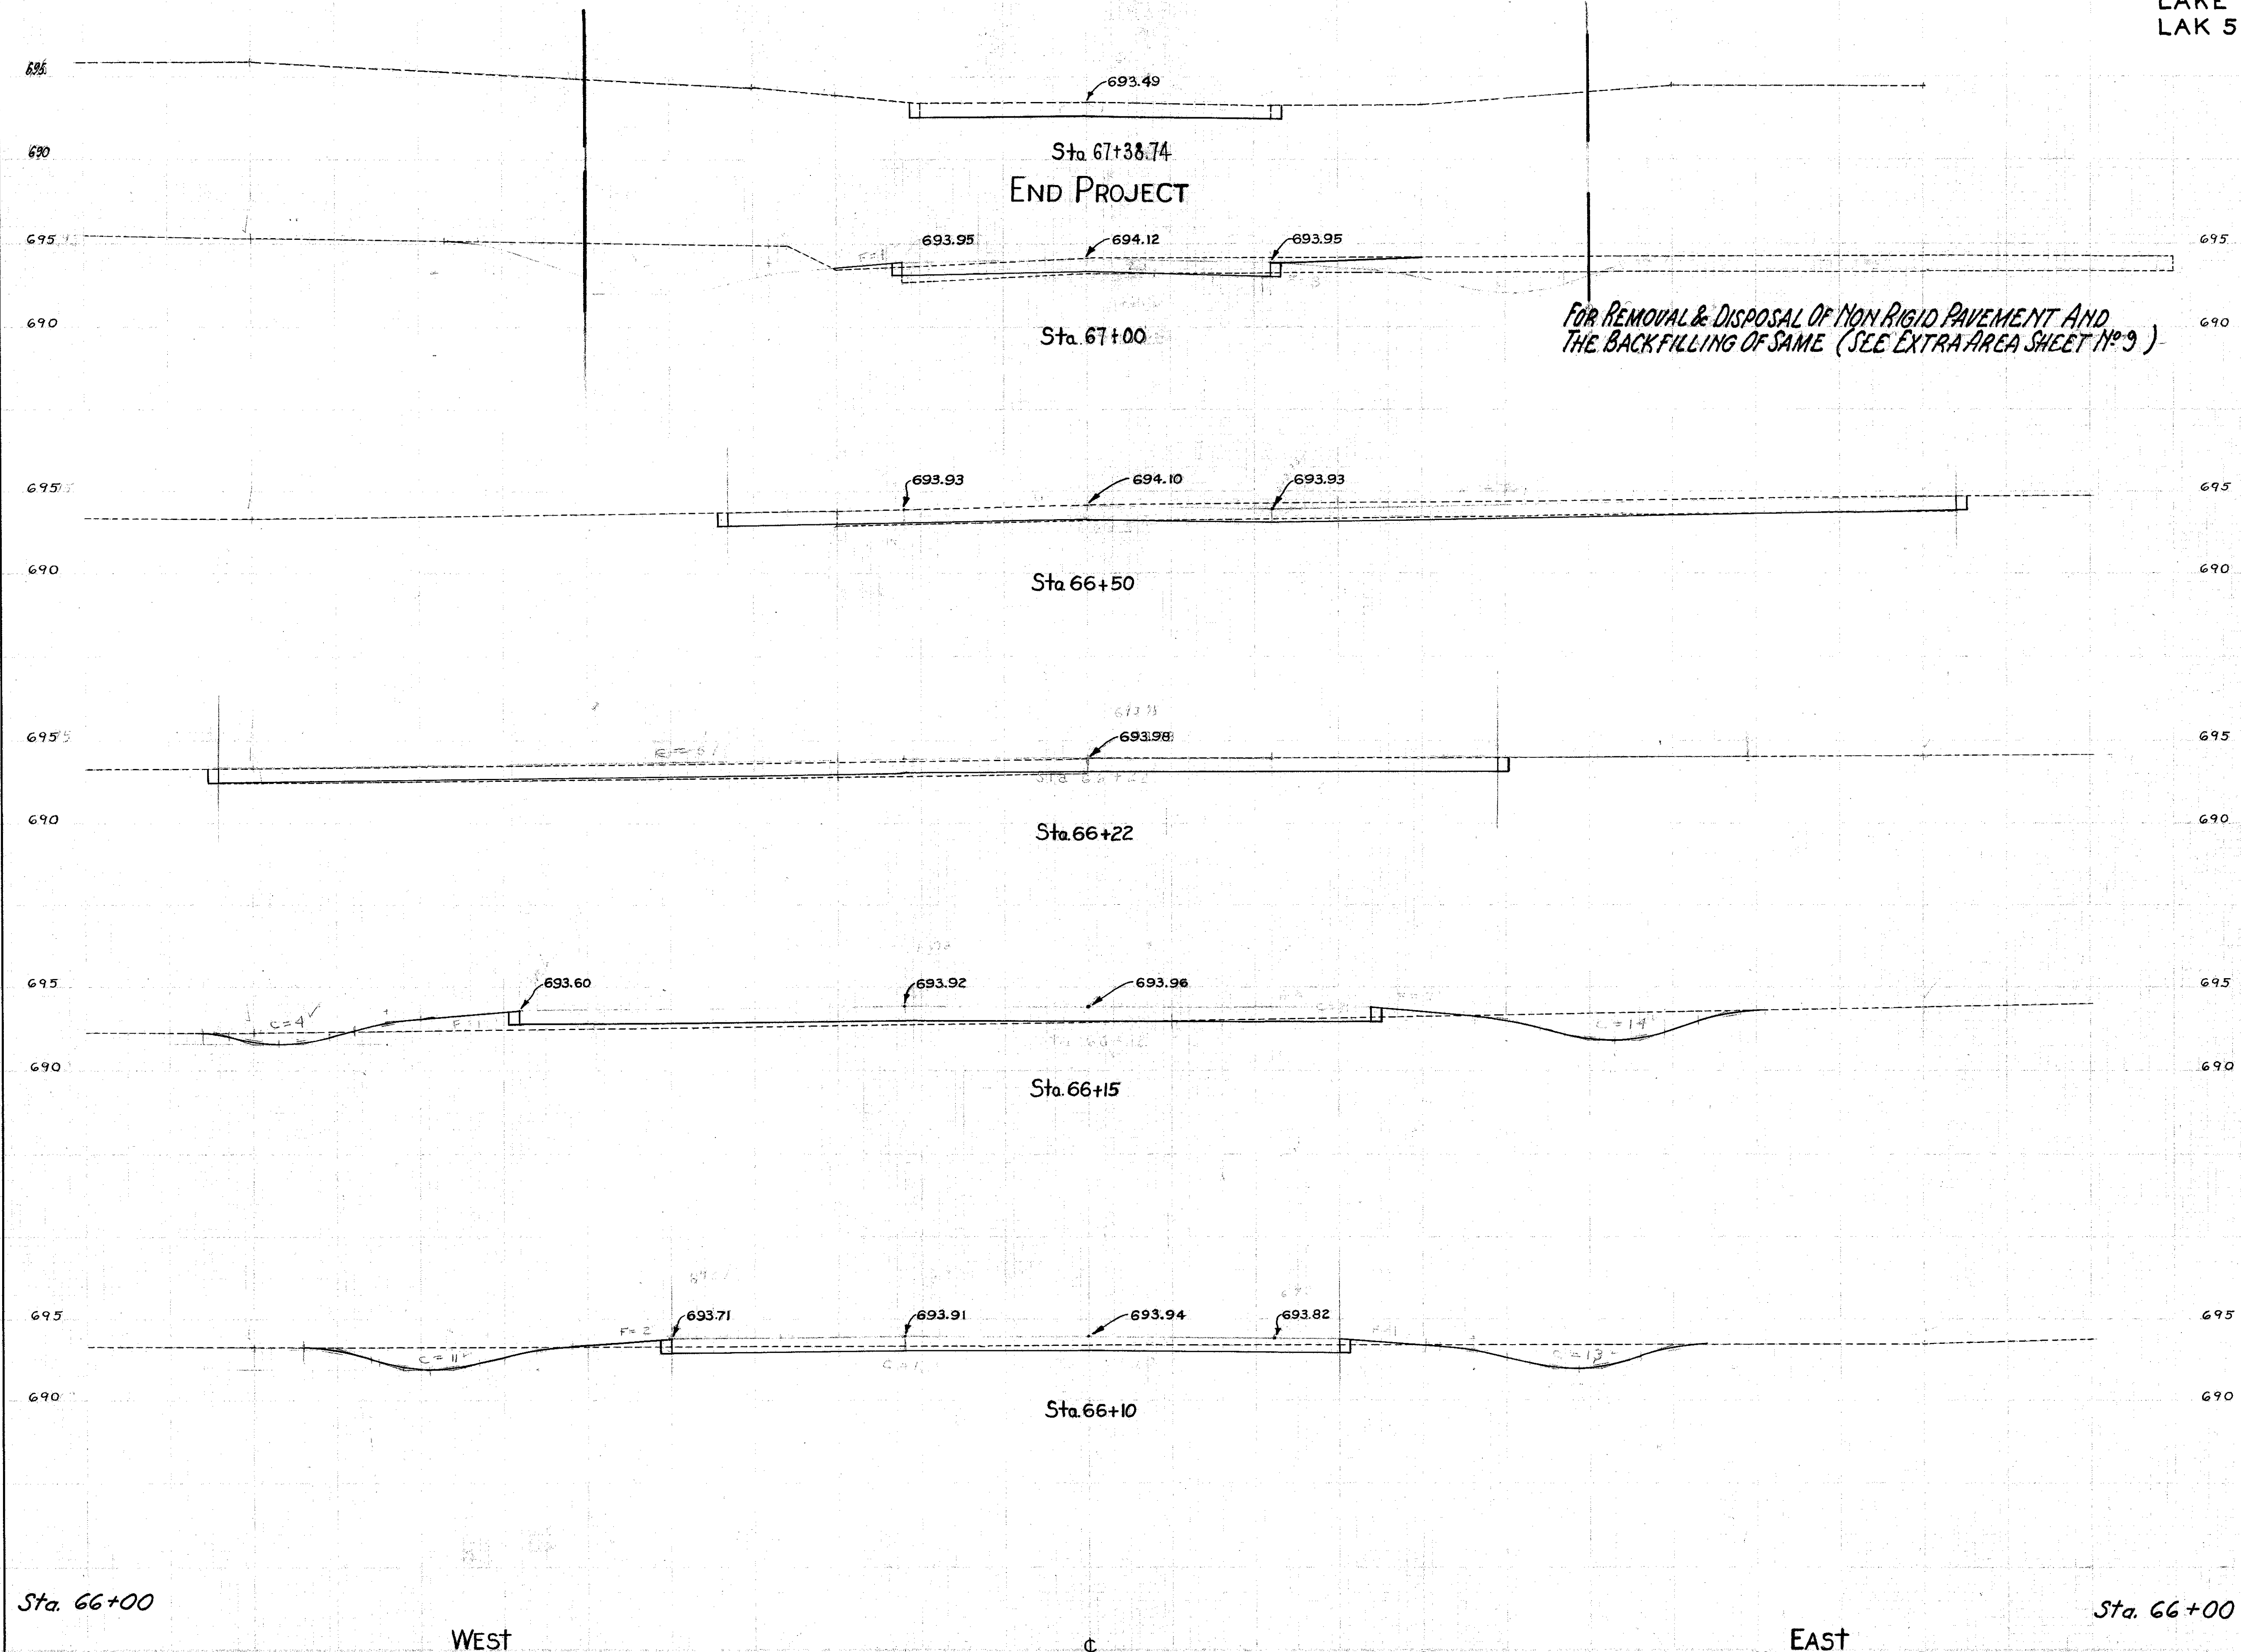

END AREA	CU. YDS.	
	CUT	FILL
1	0	2 6
2	8	157 157
		8 8
6	0	13 0
20	0	5 2
20	17	5 2
37	3	9 4
12	16	

Handwritten notes and calculations on the left margin, including a vertical list of numbers (133, 197, 39, 51, 67) and various mathematical scribbles.