



LAKE COUNTY
 S.H. 520 SEC. PAINESVILLE (PT.)
 S.H. 744 SEC. PAINESVILLE (PT.)
 & FAIRPORT (PT.)

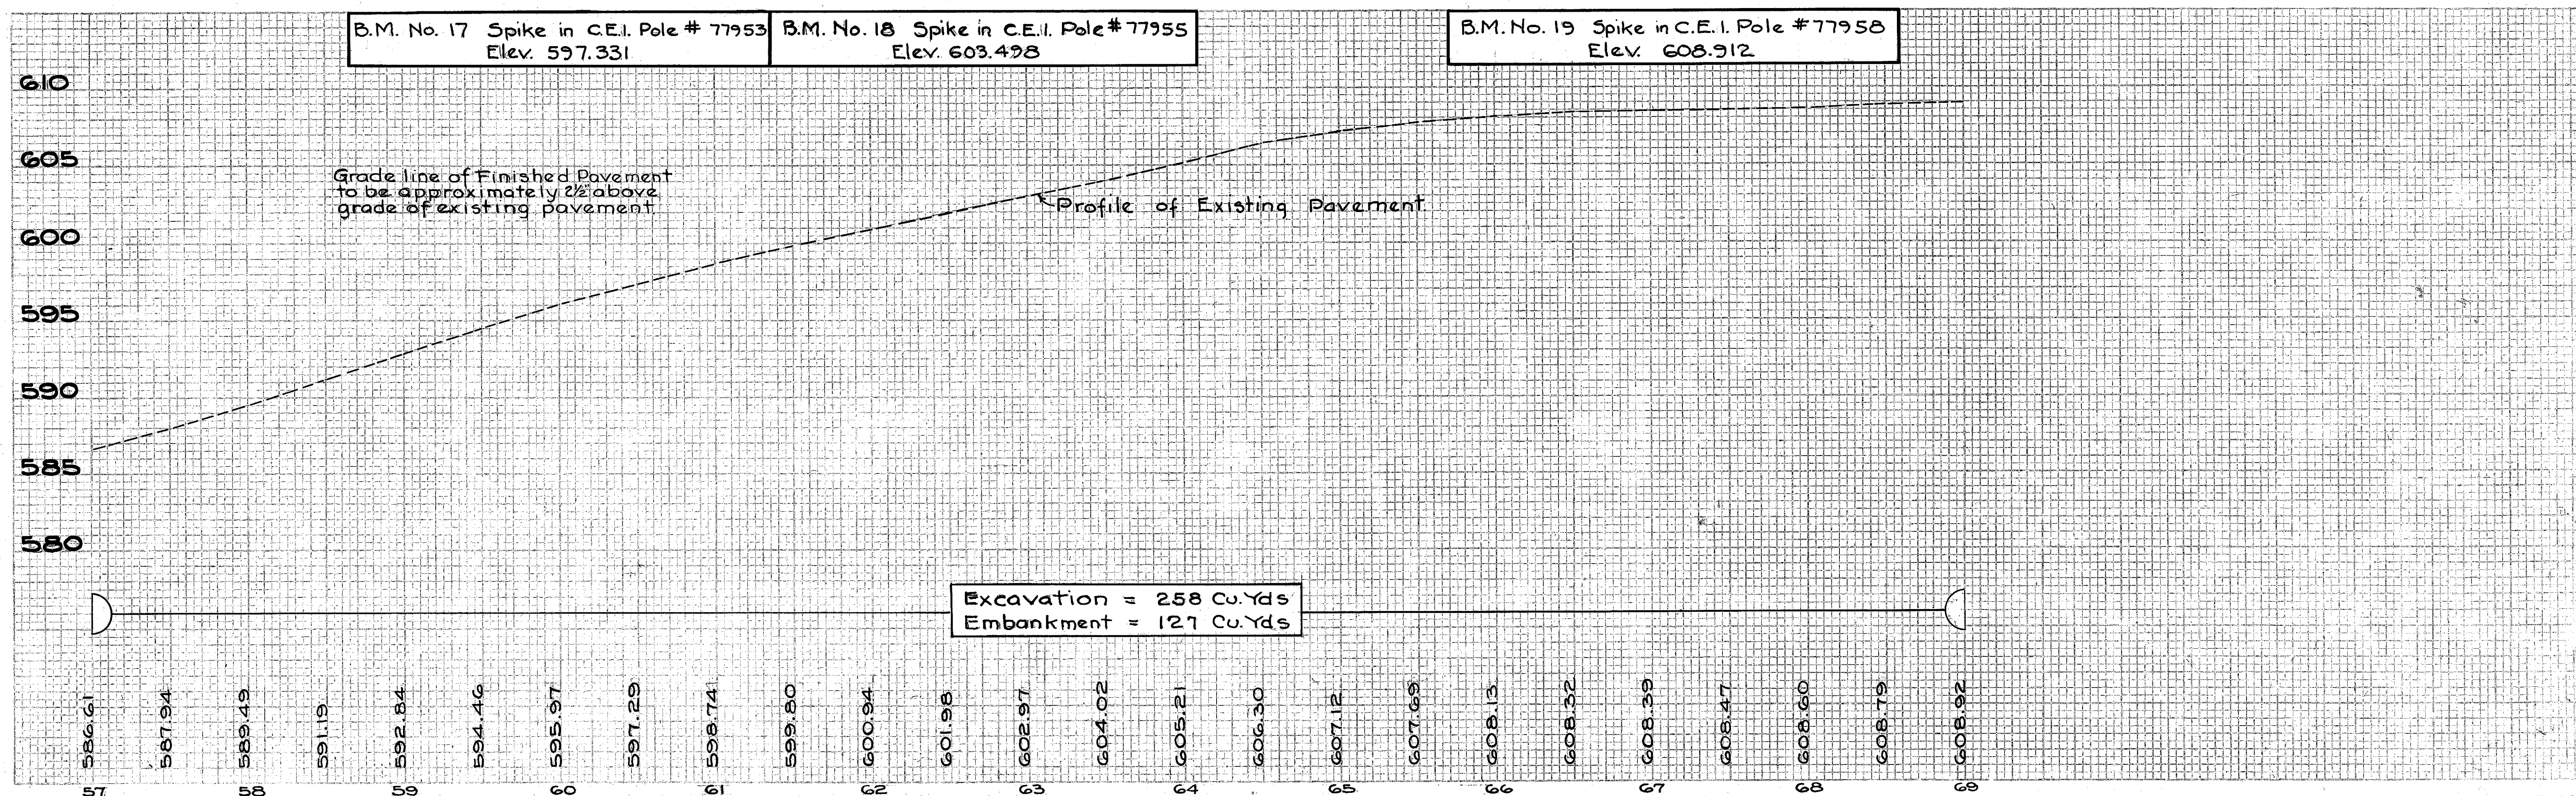

SEALING ONLY EDGE OF EXIST. PAVT

Station to Station	Side	Lin. Ft.
57+00 to 59+00	Lt.	1200
57+00 to 61+00	Rt.	400
62+20 to 65+00	Rt.	680
Total		2280

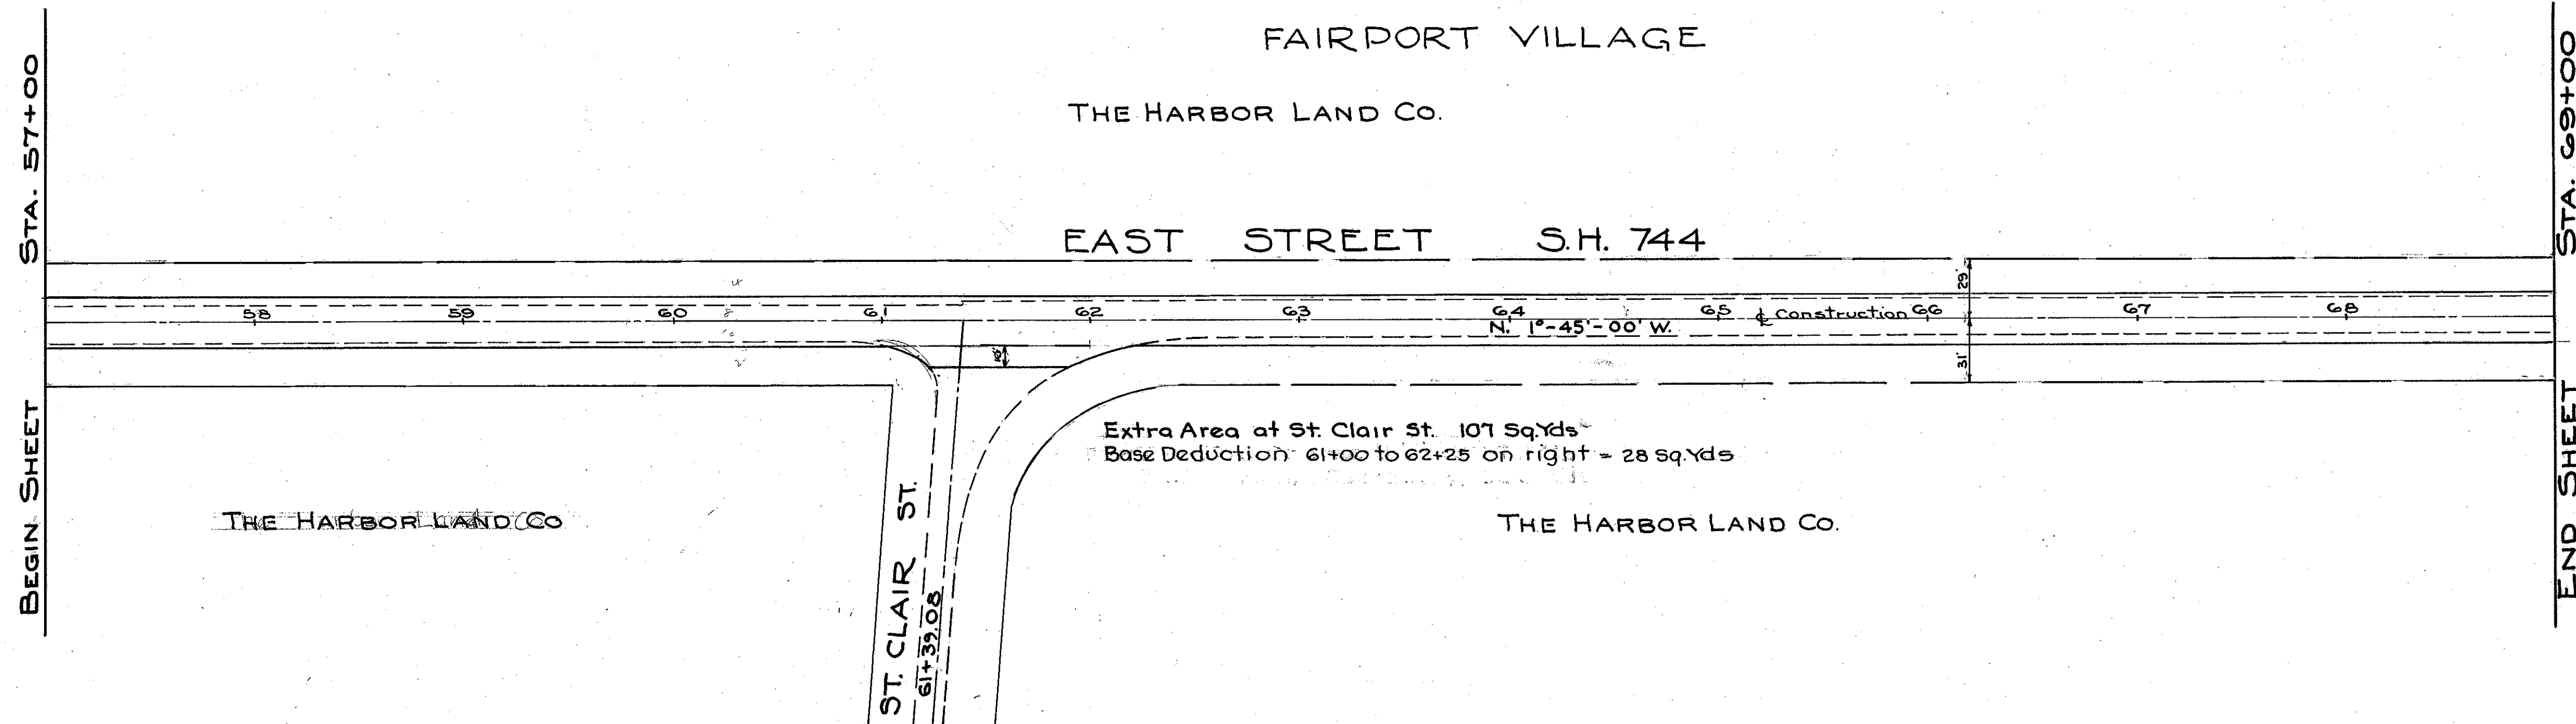

PLAN & PROFILE STA. 57+00 TO STA. 69+00