

01-E-C

FED. RD. DIVISION	STATE	PROJECT	TYPE FUNDS	1 24
2	OHIO	STATE		

LAKE COUNTY
LAK - 535 - (0.20-0.53)


STATE OF OHIO
DEPARTMENT OF HIGHWAYS
LAK-535-(0.20-0.53)
LAKE COUNTY
CITY OF PAINESVILLE
PAINESVILLE TOWNSHIP
FAIRPORT VILLAGE

CONVENTIONAL SIGNS


CORPORATION LINE _____
CENTER LINE _____
RAIL ROAD _____

INDEX OF SHEETS

TITLE SHEET	1
TYPICAL SECTION	2
GENERAL SUMMARY & PAVEMENT CALCULATIONS	3
PLAN AND PROFILE	4 to 6
CROSS SECTIONS	7 to 15
BRIDGE PLANS	16 to 23
RIGHT OF WAY PLAN	24

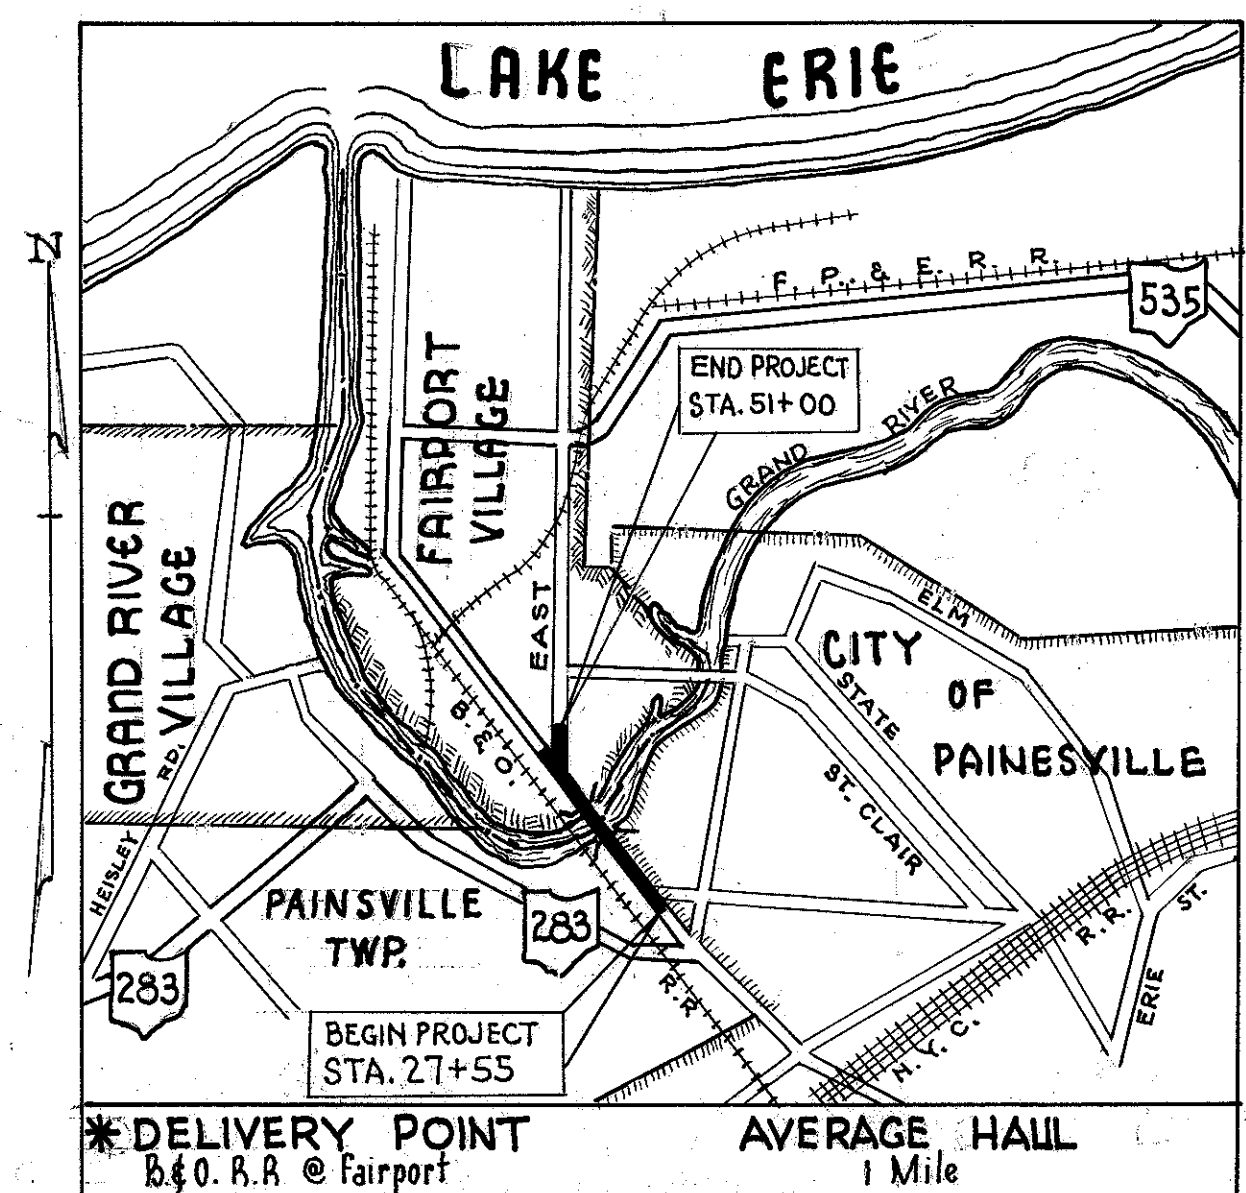

LOCATION PLAN

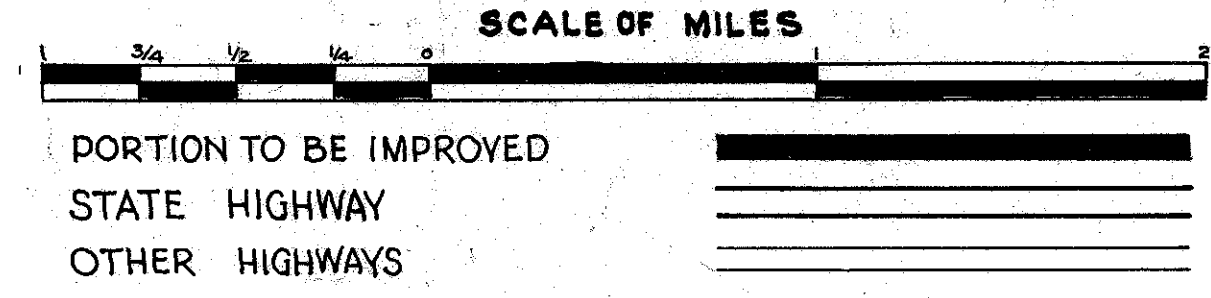

LINE DATA

BEGIN PROJECT STATION 27+55
END PROJECT STATION 51+00
GROSS & NET LENGTH OF PROJECT. 2345 LIN. FT. - 7.19 FT. SHORT STA. - 2337.81 LIN. FT. OR .442 MILES.

SCALES

PLAN 1" = 50'
PROFILE VER. 1" = 5'
PROFILE HOR. 1" = 50'

STANDARD DRAWINGS			
R.I-1	1/3/55	L-3-A	4/1/50
T-35	10/1/52	G-7.07	1/2/53
I-1,2,3,4,5	2/20/45	DR-1	1/3/55
I-8 C.B. 1-204 B	5/1/52	L-1	4/1/50
I-8 M.H. #1	5/1/52	AS-1-54	12/1/54
L-3	4/1/50	RB-1-47	7/27/49

SUPPLEMENTAL SPECIFICATIONS			
B-119	Rev. 12/1/54		
L-209.12	7/17/54		

The standard specifications of The State of Ohio Department of Highways, including changes and supplemental specifications listed in the proposal shall govern this improvement.

I hereby approve these plans and declare that the making of this Improvement will not require the closing to traffic of the Highway and that provisions for the maintenance and safety of traffic will be as set forth on the plans and estimates.

The right of way for this improvement will be provided by the State of Ohio.

Approved Richard H. Enser
Date 3-2-55 Division Deputy Director

Approved John J. Newell
Date 4-27-55 Deputy Director of Planning and Programming

Approved Richard Ort
Date 4-4-55 Engineer of Bridges

Approved K. L. Roth
Date 4-5-55 Engineer of Location & Design

Approved W. H. Kroll
Date 4-2-55 Deputy Director of Design and Construction

Approved V. J. Shanahan
Date 4-27-55 First Assistant Director

Approved Stimpell
Date 4-28-55 Director of Highways.

BOARD OF LAKE COUNTY COMMISSIONERS

Date 3-15-55 L. P. Beck
Date 3-15-55 Walter L. Krum
Date 3-15-55 Clara Clark

FILE NO _____
LAKE COUNTY DATE OF LETTING _____ 195
CONTRACT NO _____

00067R

