


90 80 70 60 50 40 30 20 10 0 10 20 30

LAK-535-(0.20-0.53)
LAKE COUNTY

SEEDING & SODDING	
WIDTH	AREAS
LIH. FT.	SQ. YDS.
36	256
56	356
73	461
93	319
22	55
0	

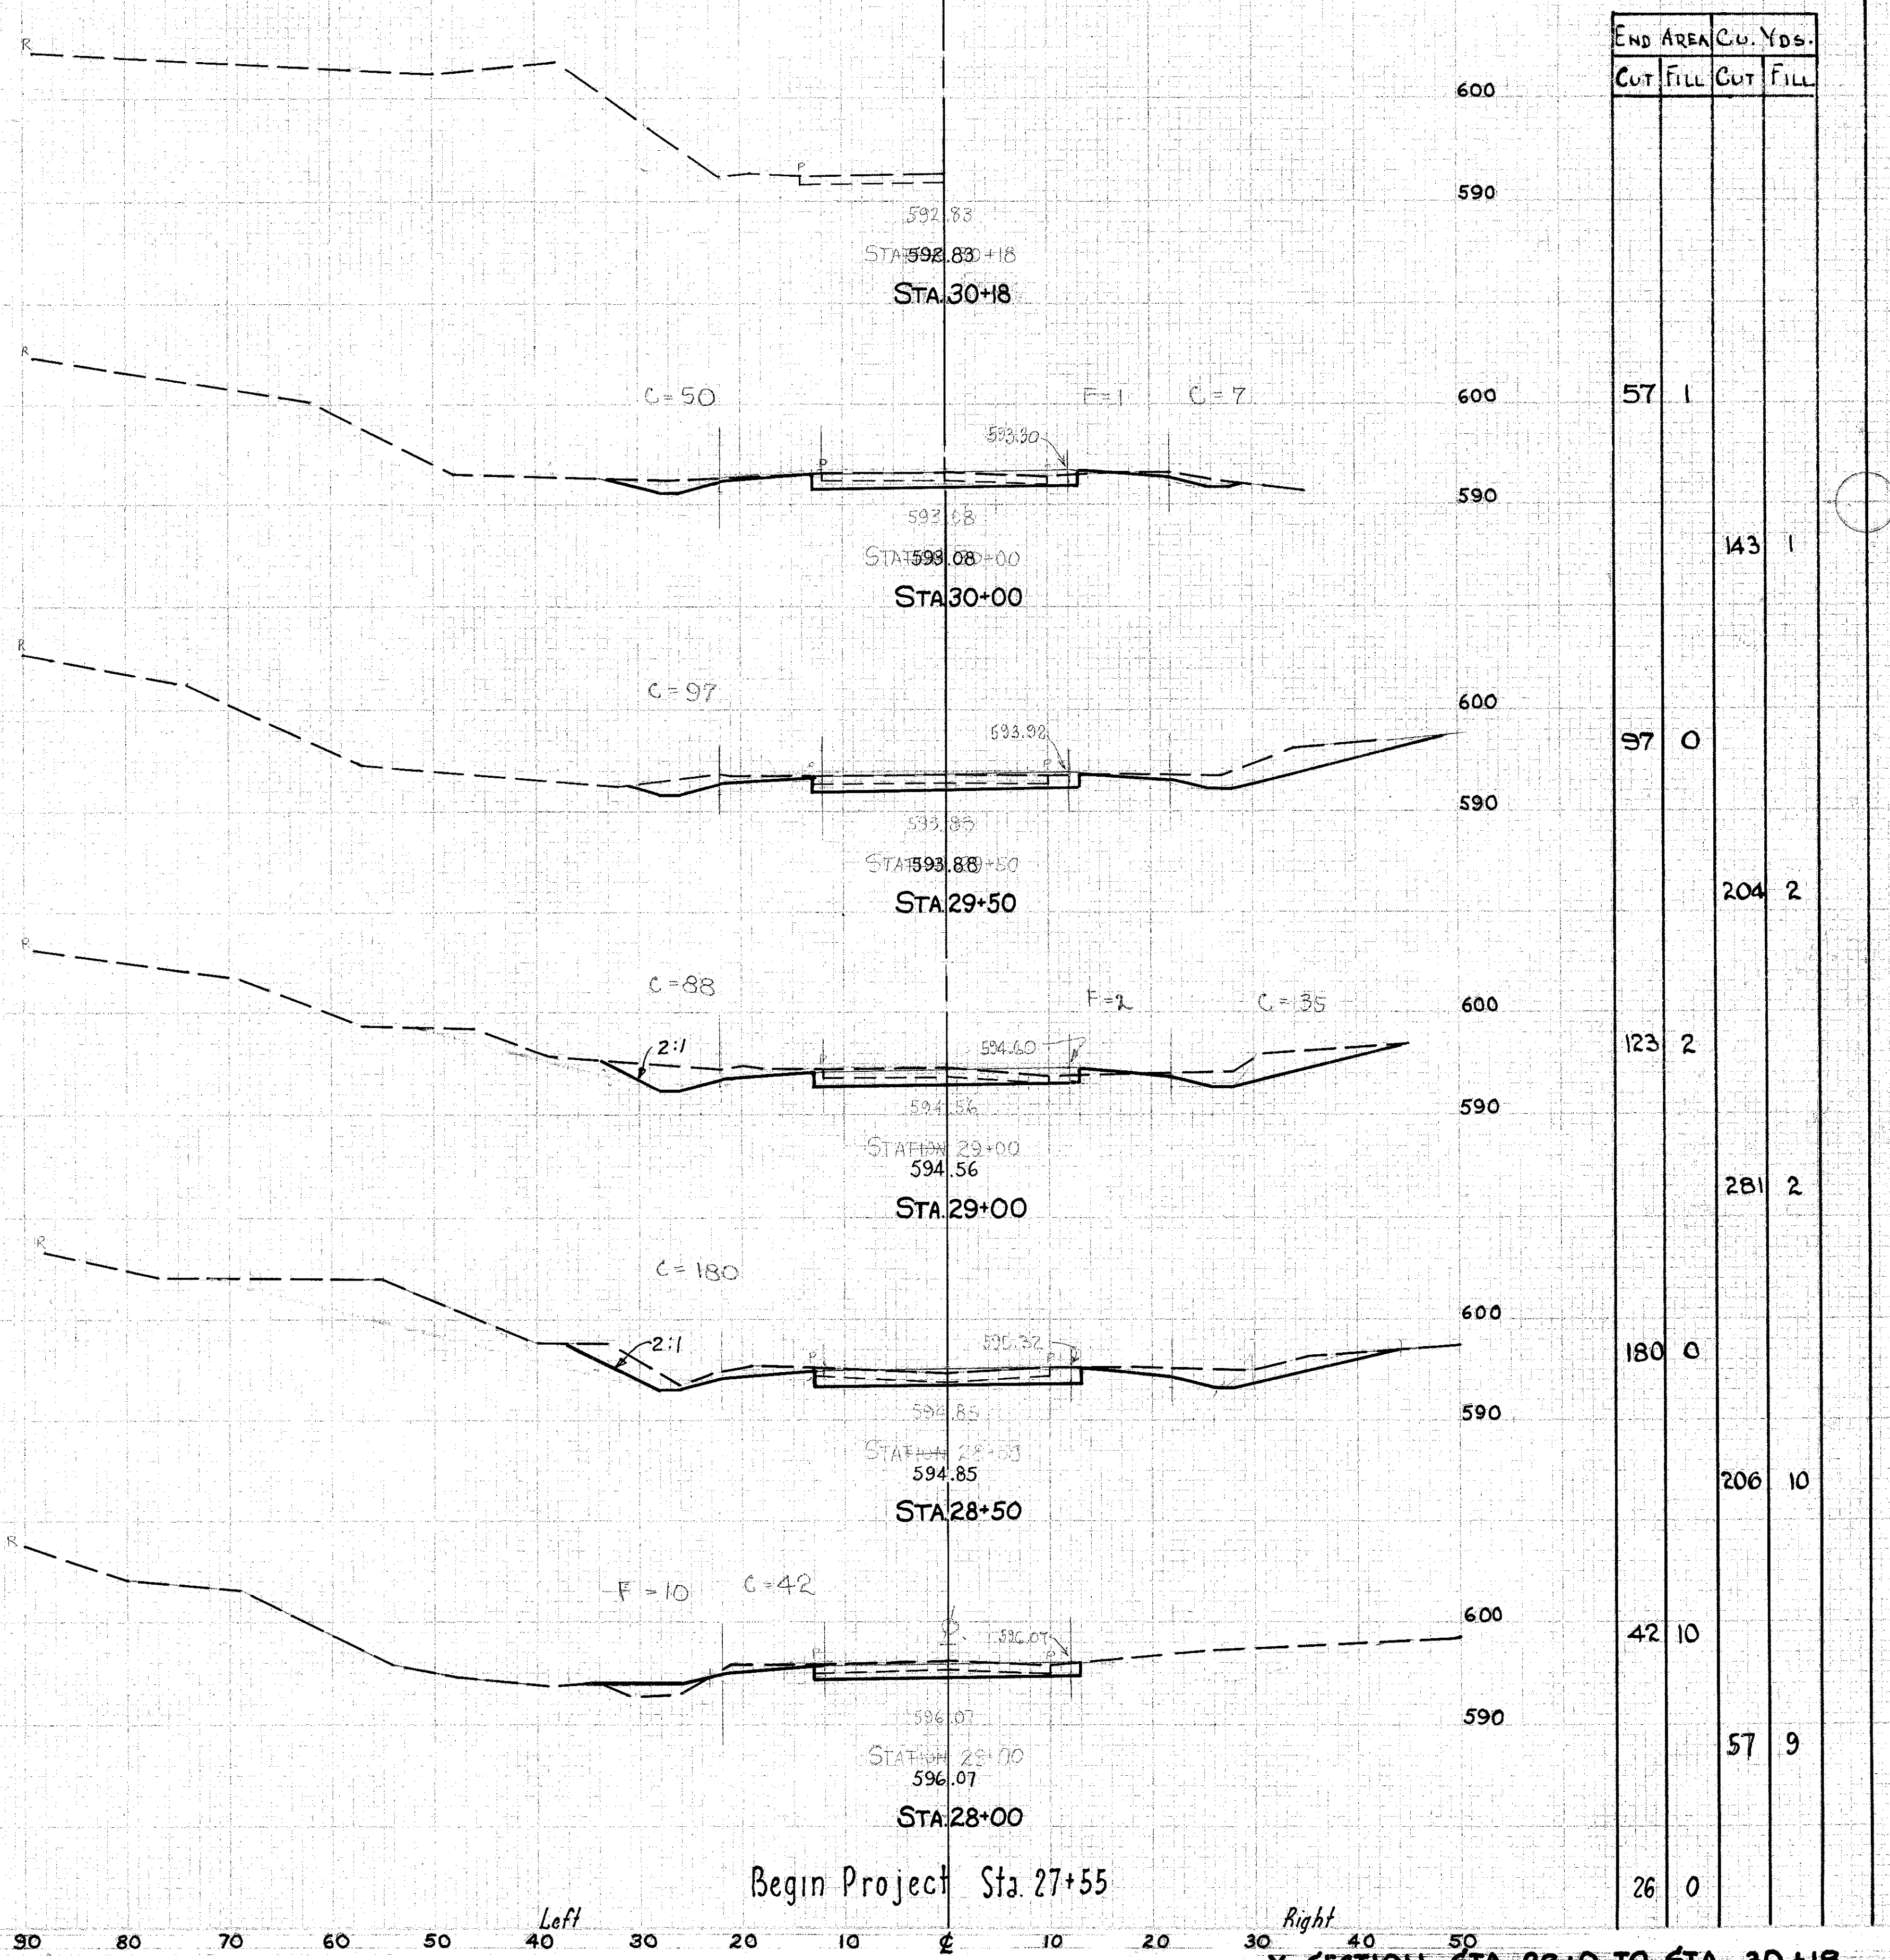

Begin Project Sta. 27+55

X-SECTION STA. 28+0 TO STA. 30+18