


170 160 150 140 130 120 110 100 90 80 70 60 50 40 30 20 10 0 10 20 30

LAK-535-(0.20-0.53)  
LAKE COUNTY

SEEDING & SODDING	
WIDTH	AREAS
Lin. Ft.	Sq. Yds.

65	353
62	345
62	342
61	331
58	433
60	191
41	

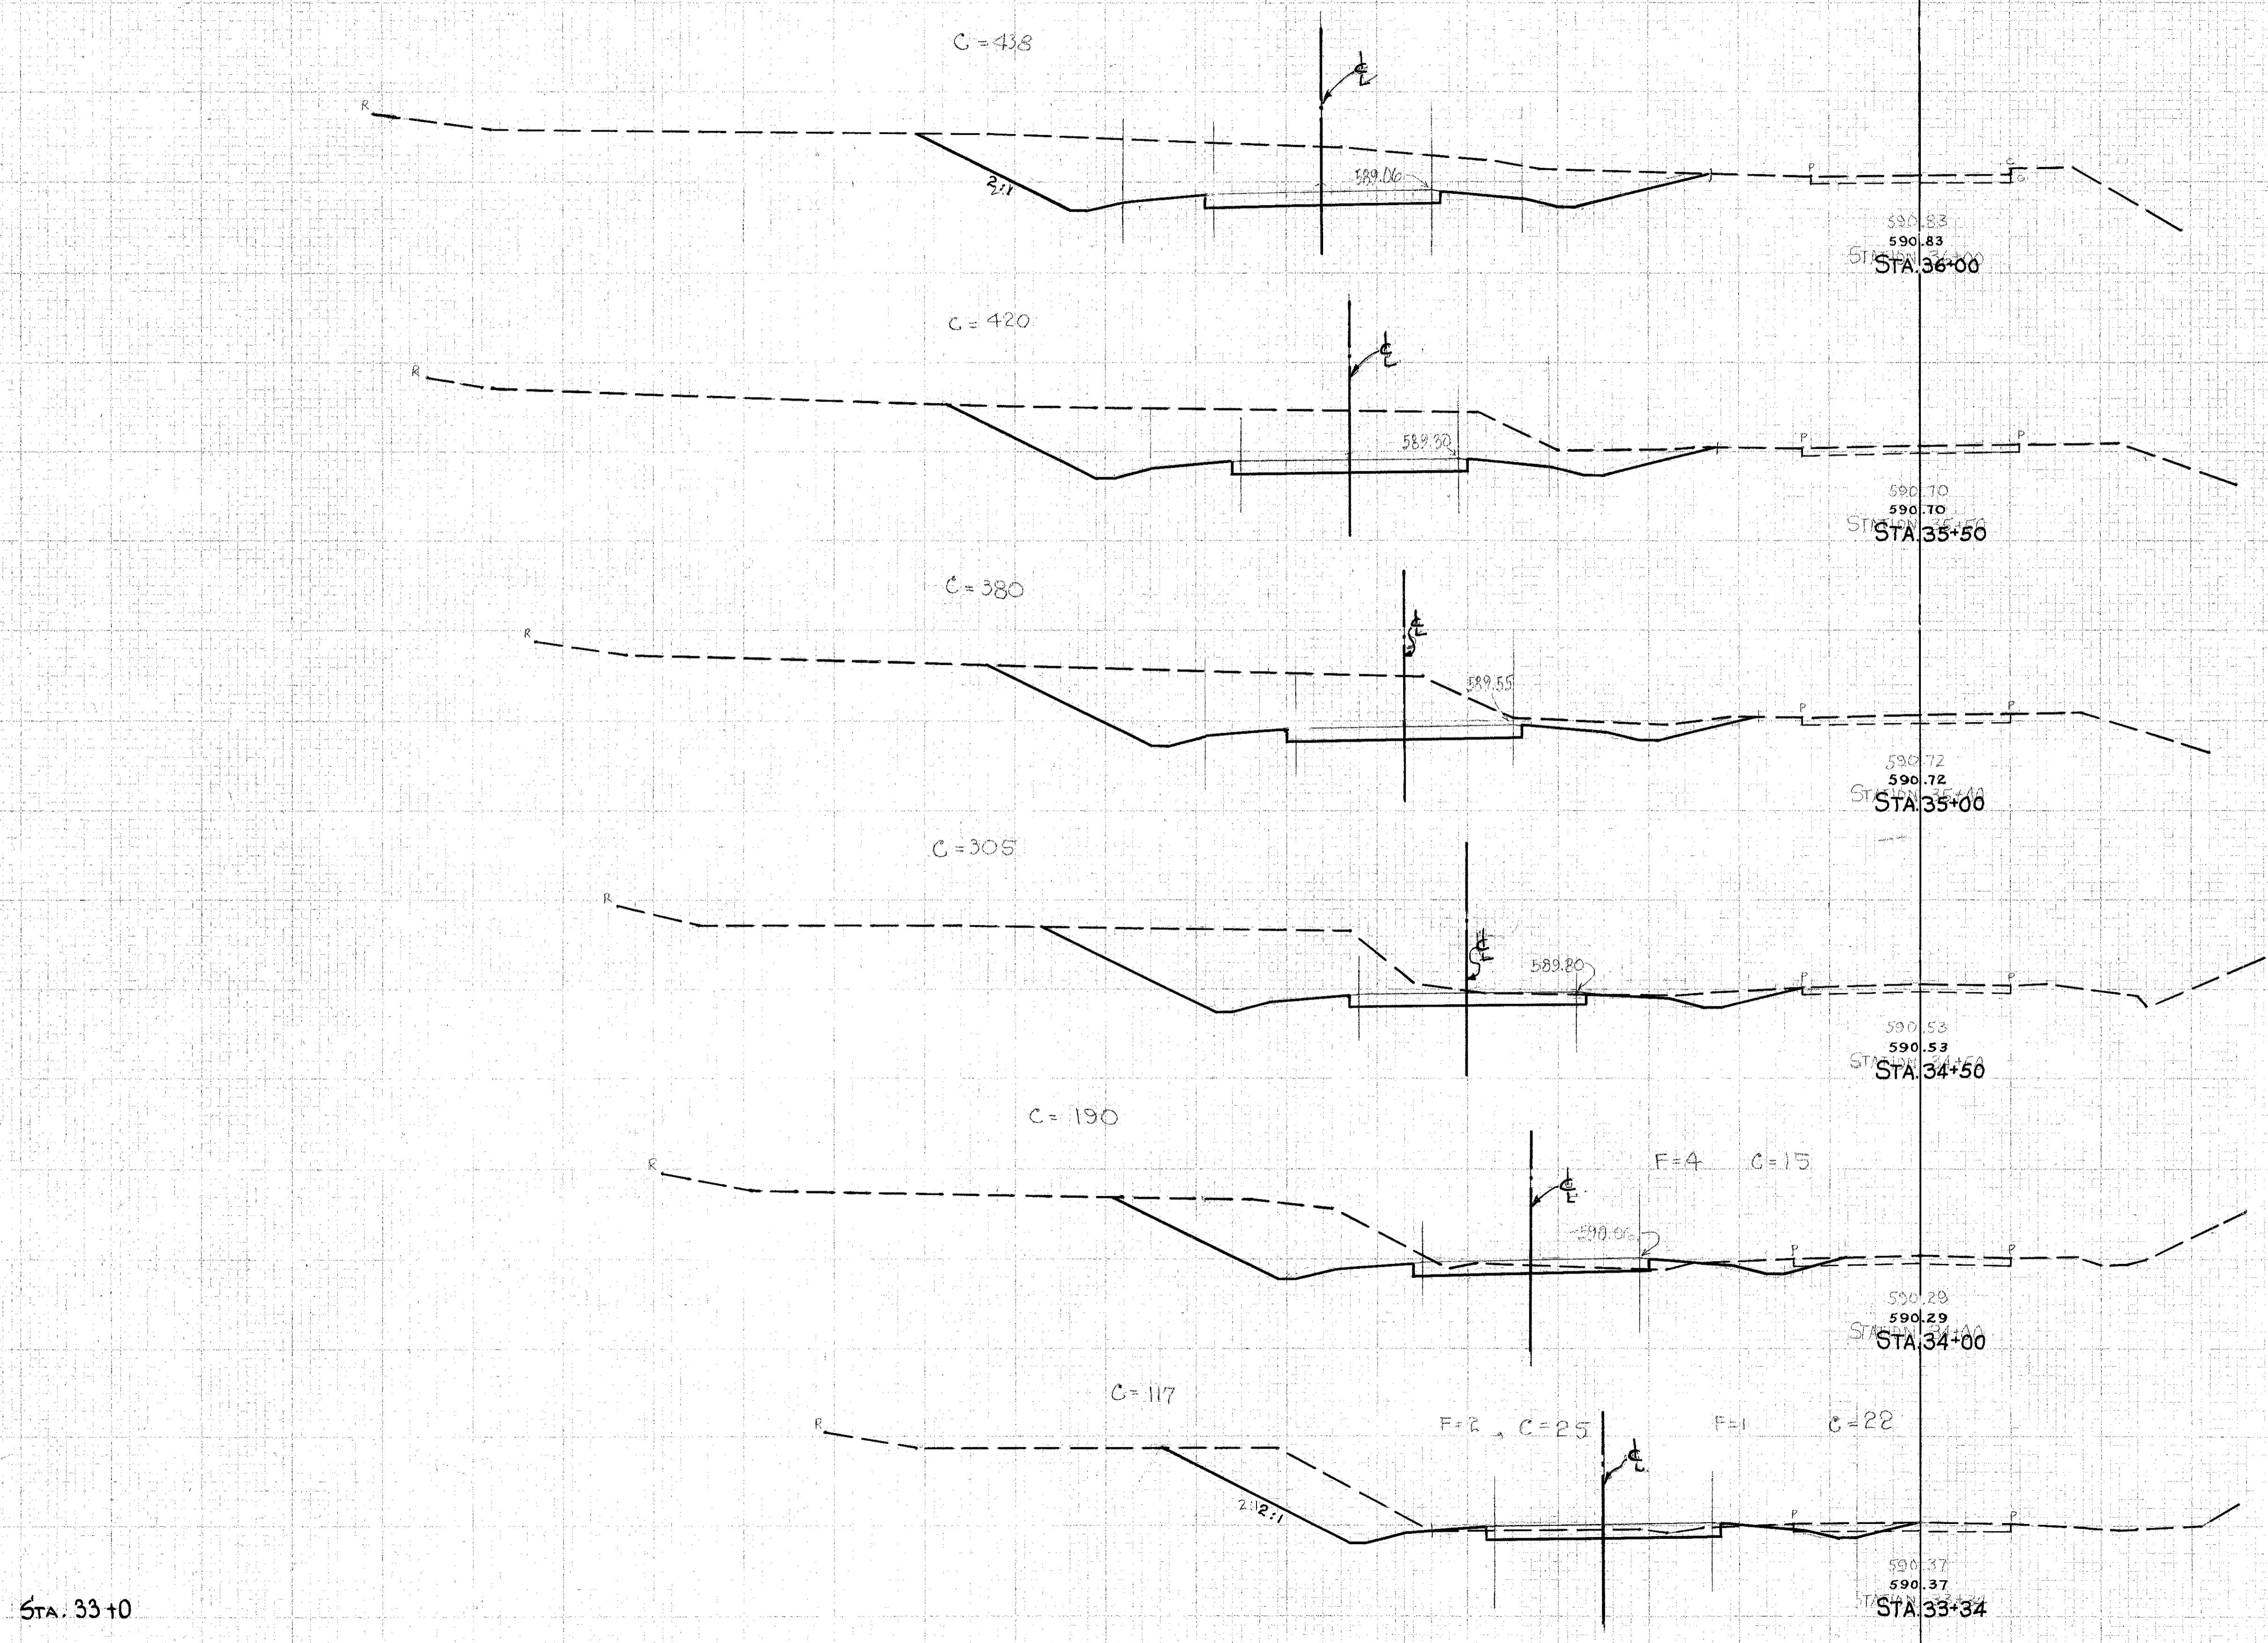

END AREA		Cu. Yds.	
CUT	FILL	CUT	FILL
438	0		
		795	0
420	0		
		741	0
380	0		
		633	0
305	0		
		472	4
205	4		
		232	4
164	3		
		137	2
53	1		

Excavation = 7398 Cu. Yds.  
Embankment = 51 Cu. Yds.  
Emb. + 22% = 62 Cu. Yds.

Sta. 33+0

Sta. 33+0

Sta. 33+34

Sta. 36+00

Sta. 35+50

Sta. 35+00

Sta. 34+50

Sta. 34+00

Sta. 33+34

Left Right

X-SECTION STA. 33+34 TO STA. 36+0