


SEEDING	SOODING
WIDTH	AREAS
LIN. FT.	SQ. YDS.

NO. 10	DATE	PROJECT	DATE
2	OHIO		1973

10
24

LAK-535-(0.20-0.53)
LAKE COUNTY

END AREA		CU. YDS.	
CUT	FILL	CUT	FILL

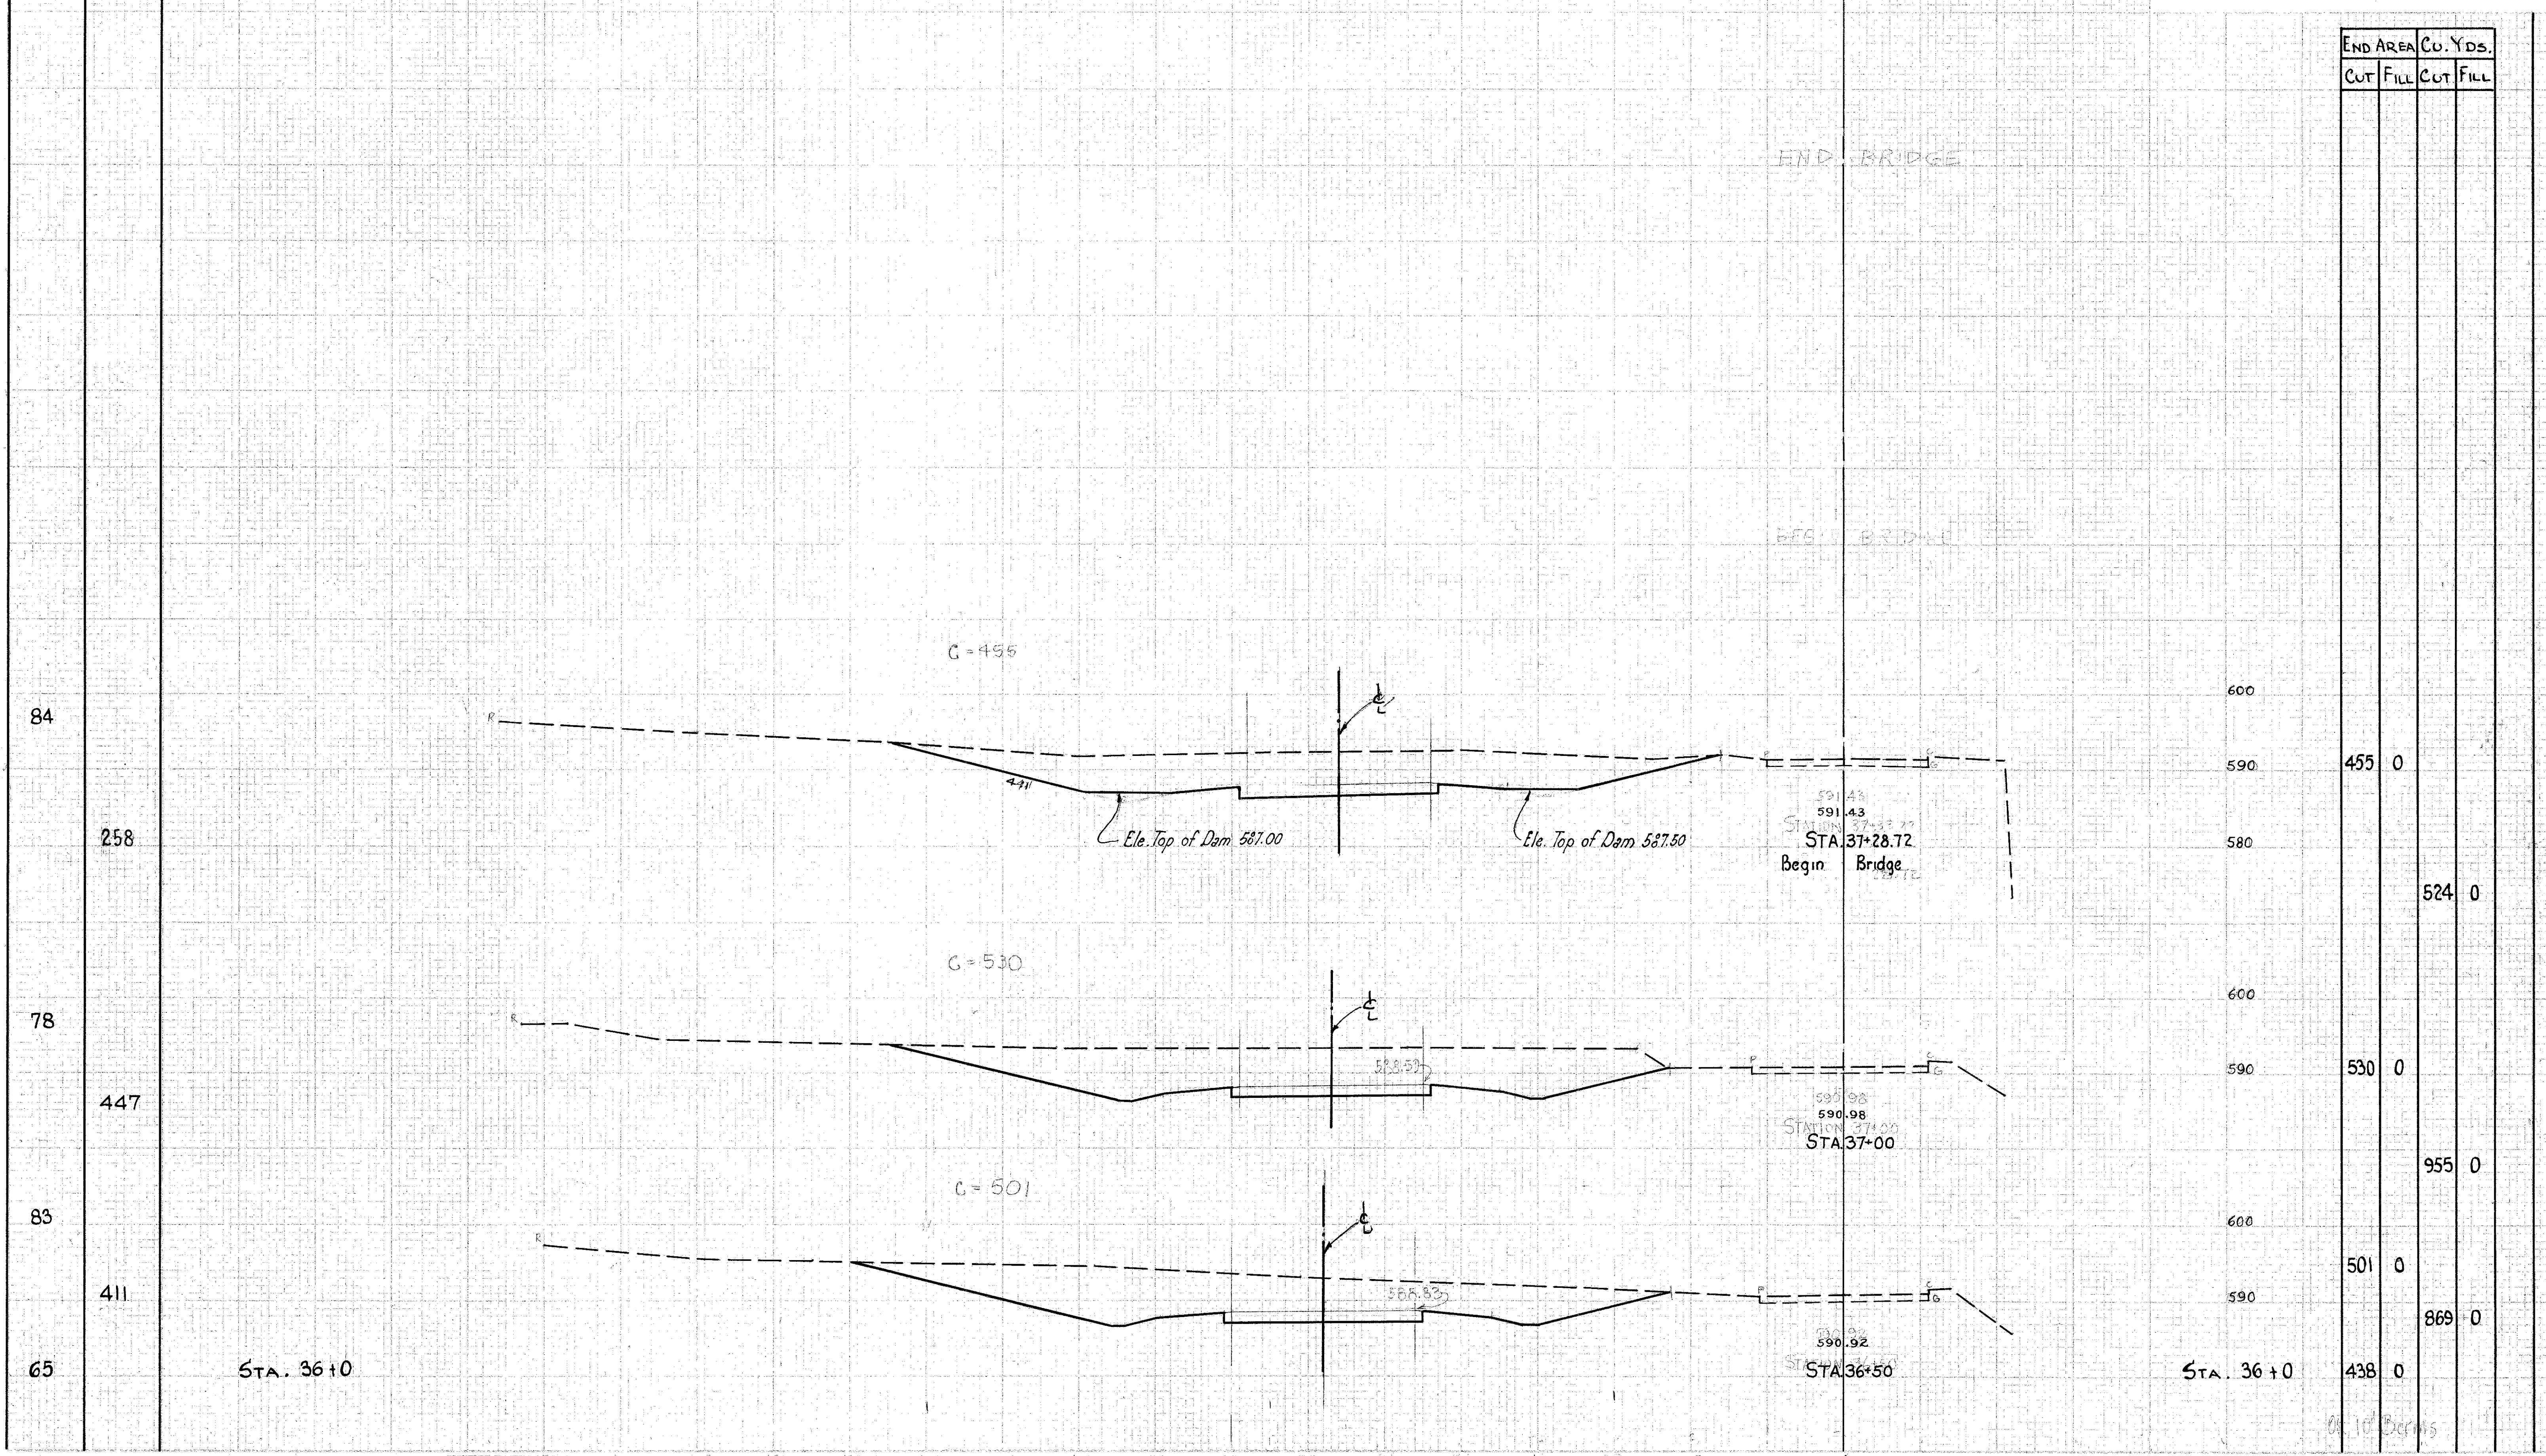

END AREA		CU. YDS.	
CUT	FILL	CUT	FILL
455	0	524	0
530	0	955	0
501	0	869	0
438	0		

X-SECTION STA. 36+50 TO STA. 37+33.28