


170 160 150 140 130 120 110 100 90 80 70 60 50 40 30 20 10 0 10 20 30

SEEDING & SODDING  
WIDTH AREAS  
LIN. FT. SQ. YDS.

DATE DIVISION STATE PROJECT DATE  
2 OHIO

11  
24

LAK-535-(0.20-0.53)  
LAKE COUNTY

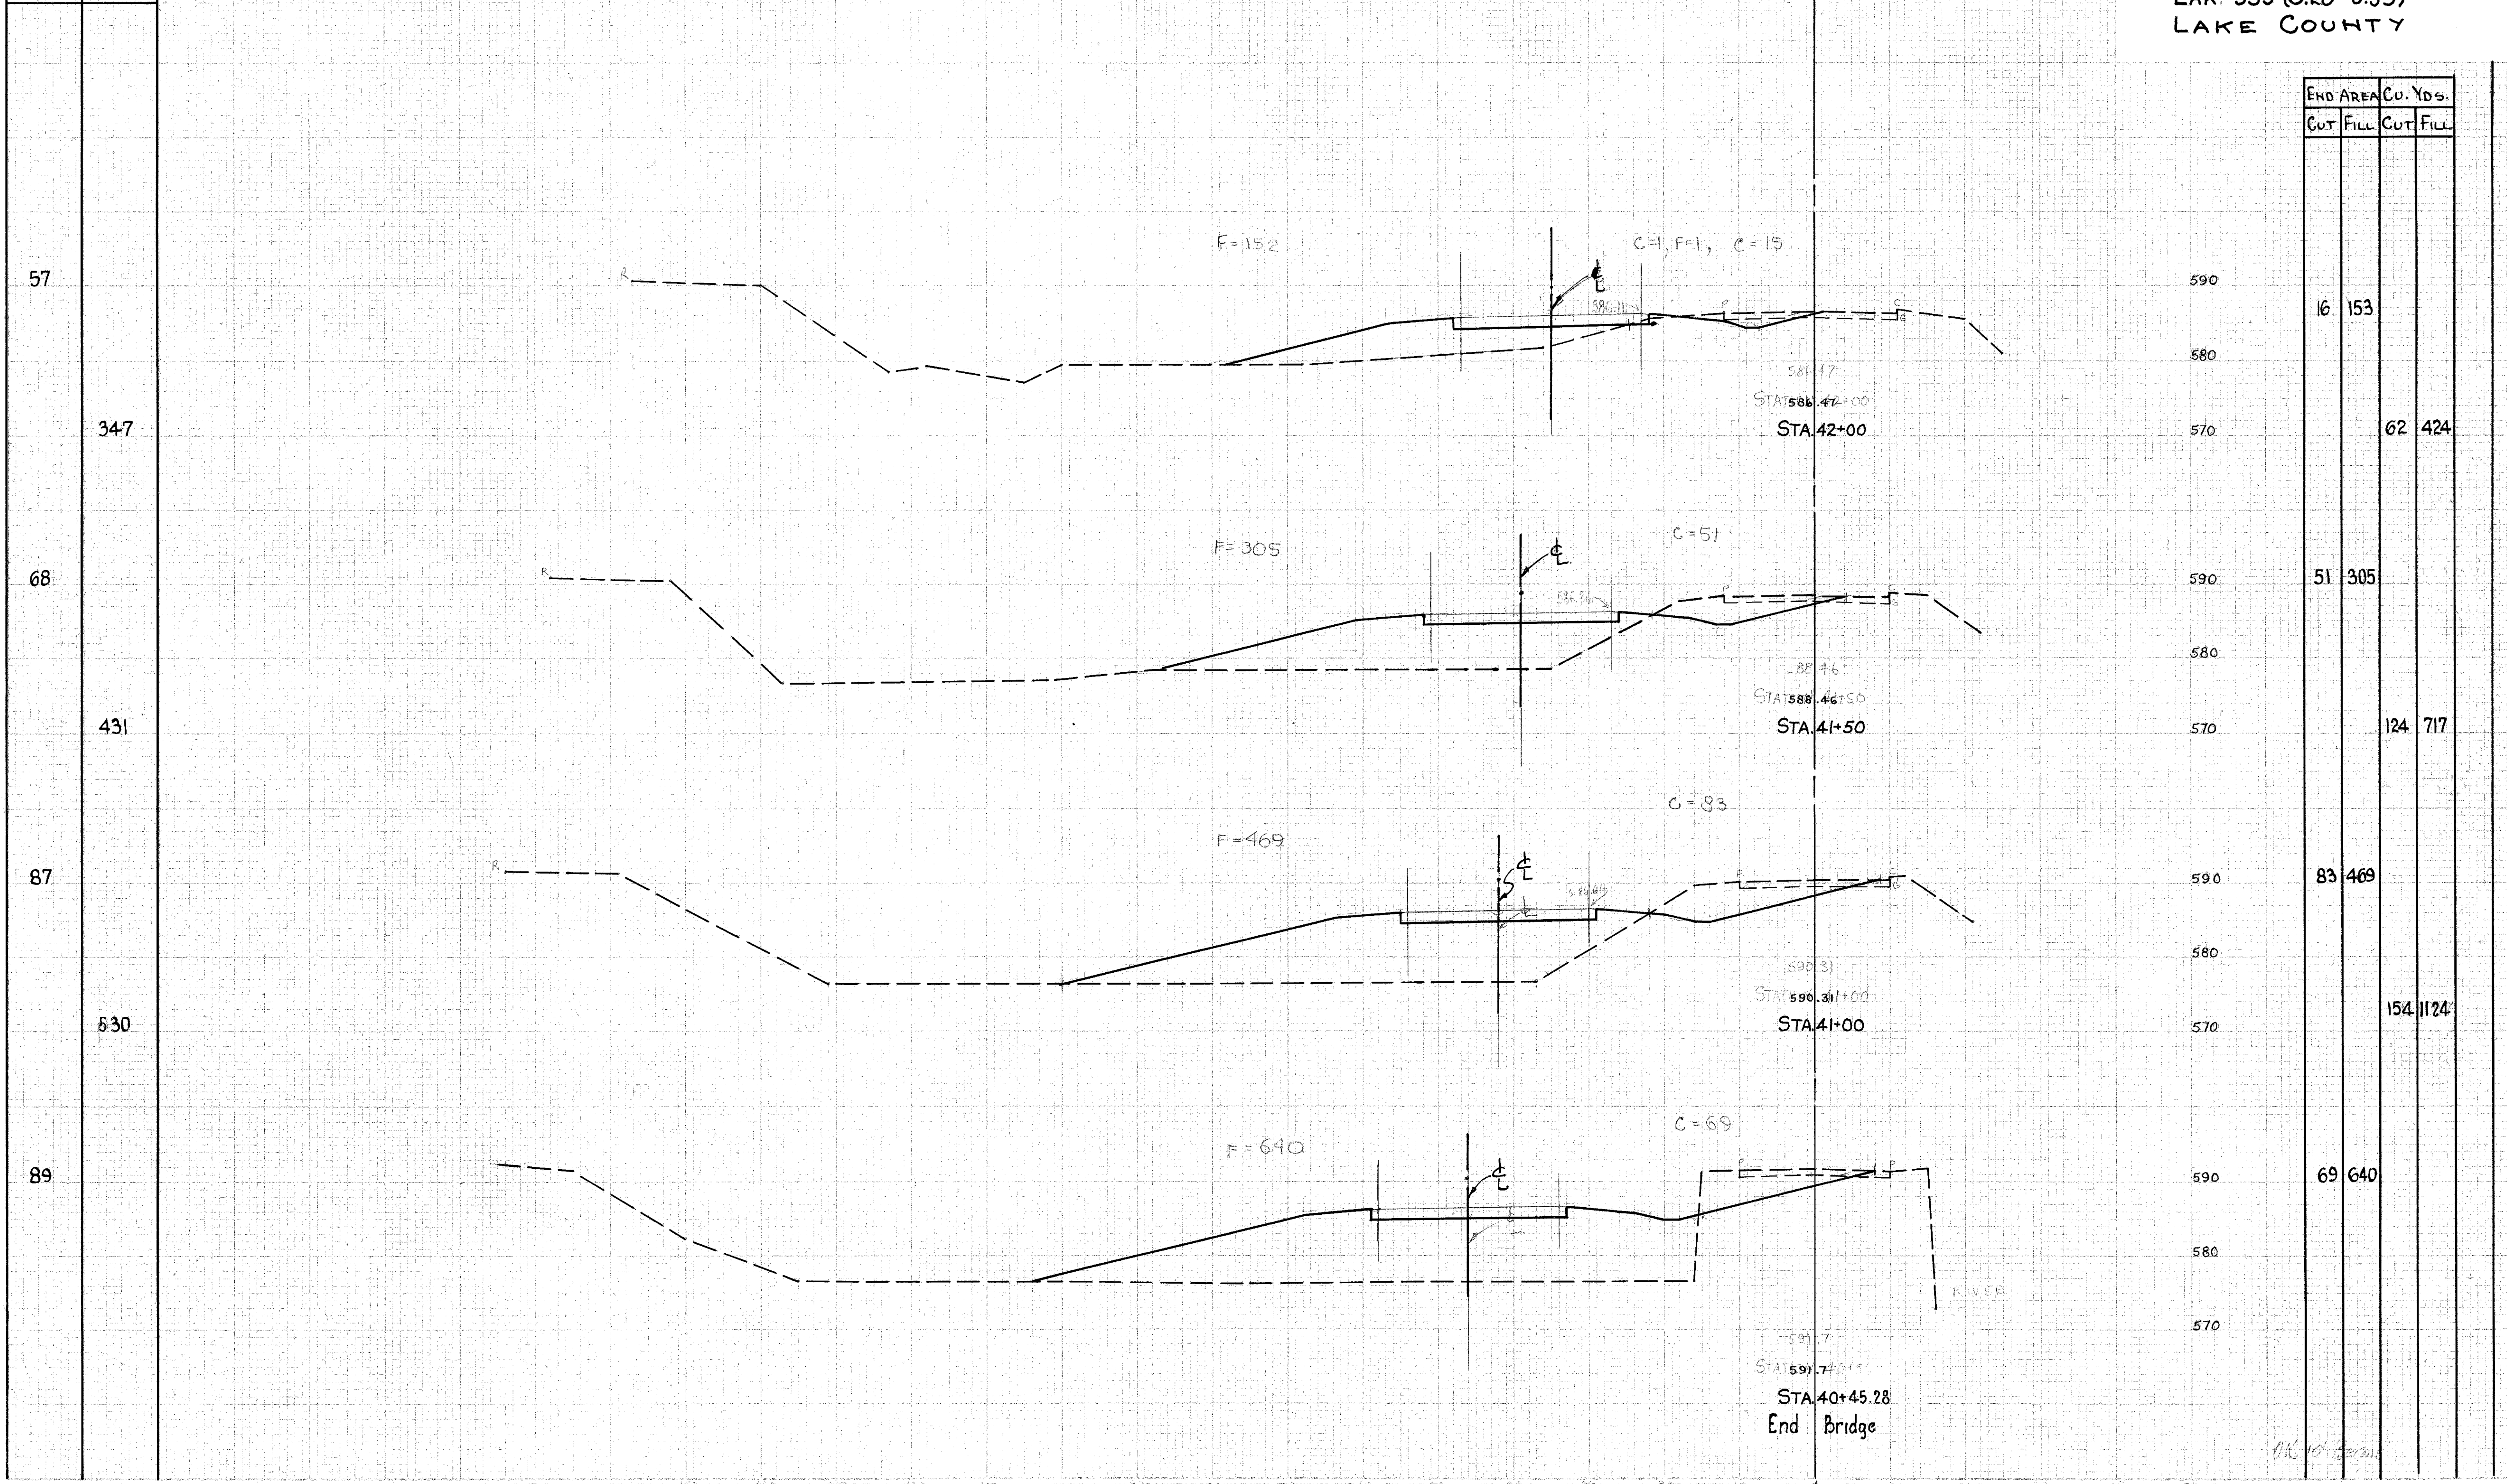

END AREA		CO. YDS.	
CUT	FILL	CUT	FILL
16	153		
	62	424	
51	305		
	124	717	
83	469		
	154	1124	
69	640		

X-SECTION STA. 40+50 TO STA. 42+00