


170 160 150 140 130 120 110 100 90 80 70 60 50 40 30 20 10 0 10 20 30

LAK-535-(0.20-0.53)  
LAKE COUNTY

SEEDING	SOODING
WIDTH	AREAS
Lin. Ft.	Sq. Yds.
46	275
53	291
52	267
44	281
57	

END AREA		Cu. Yds.	
CUT	FILL	CUT	FILL
0	167	0	377
0	240	0	459
0	251	1	450
1	235	16	359
16	153		

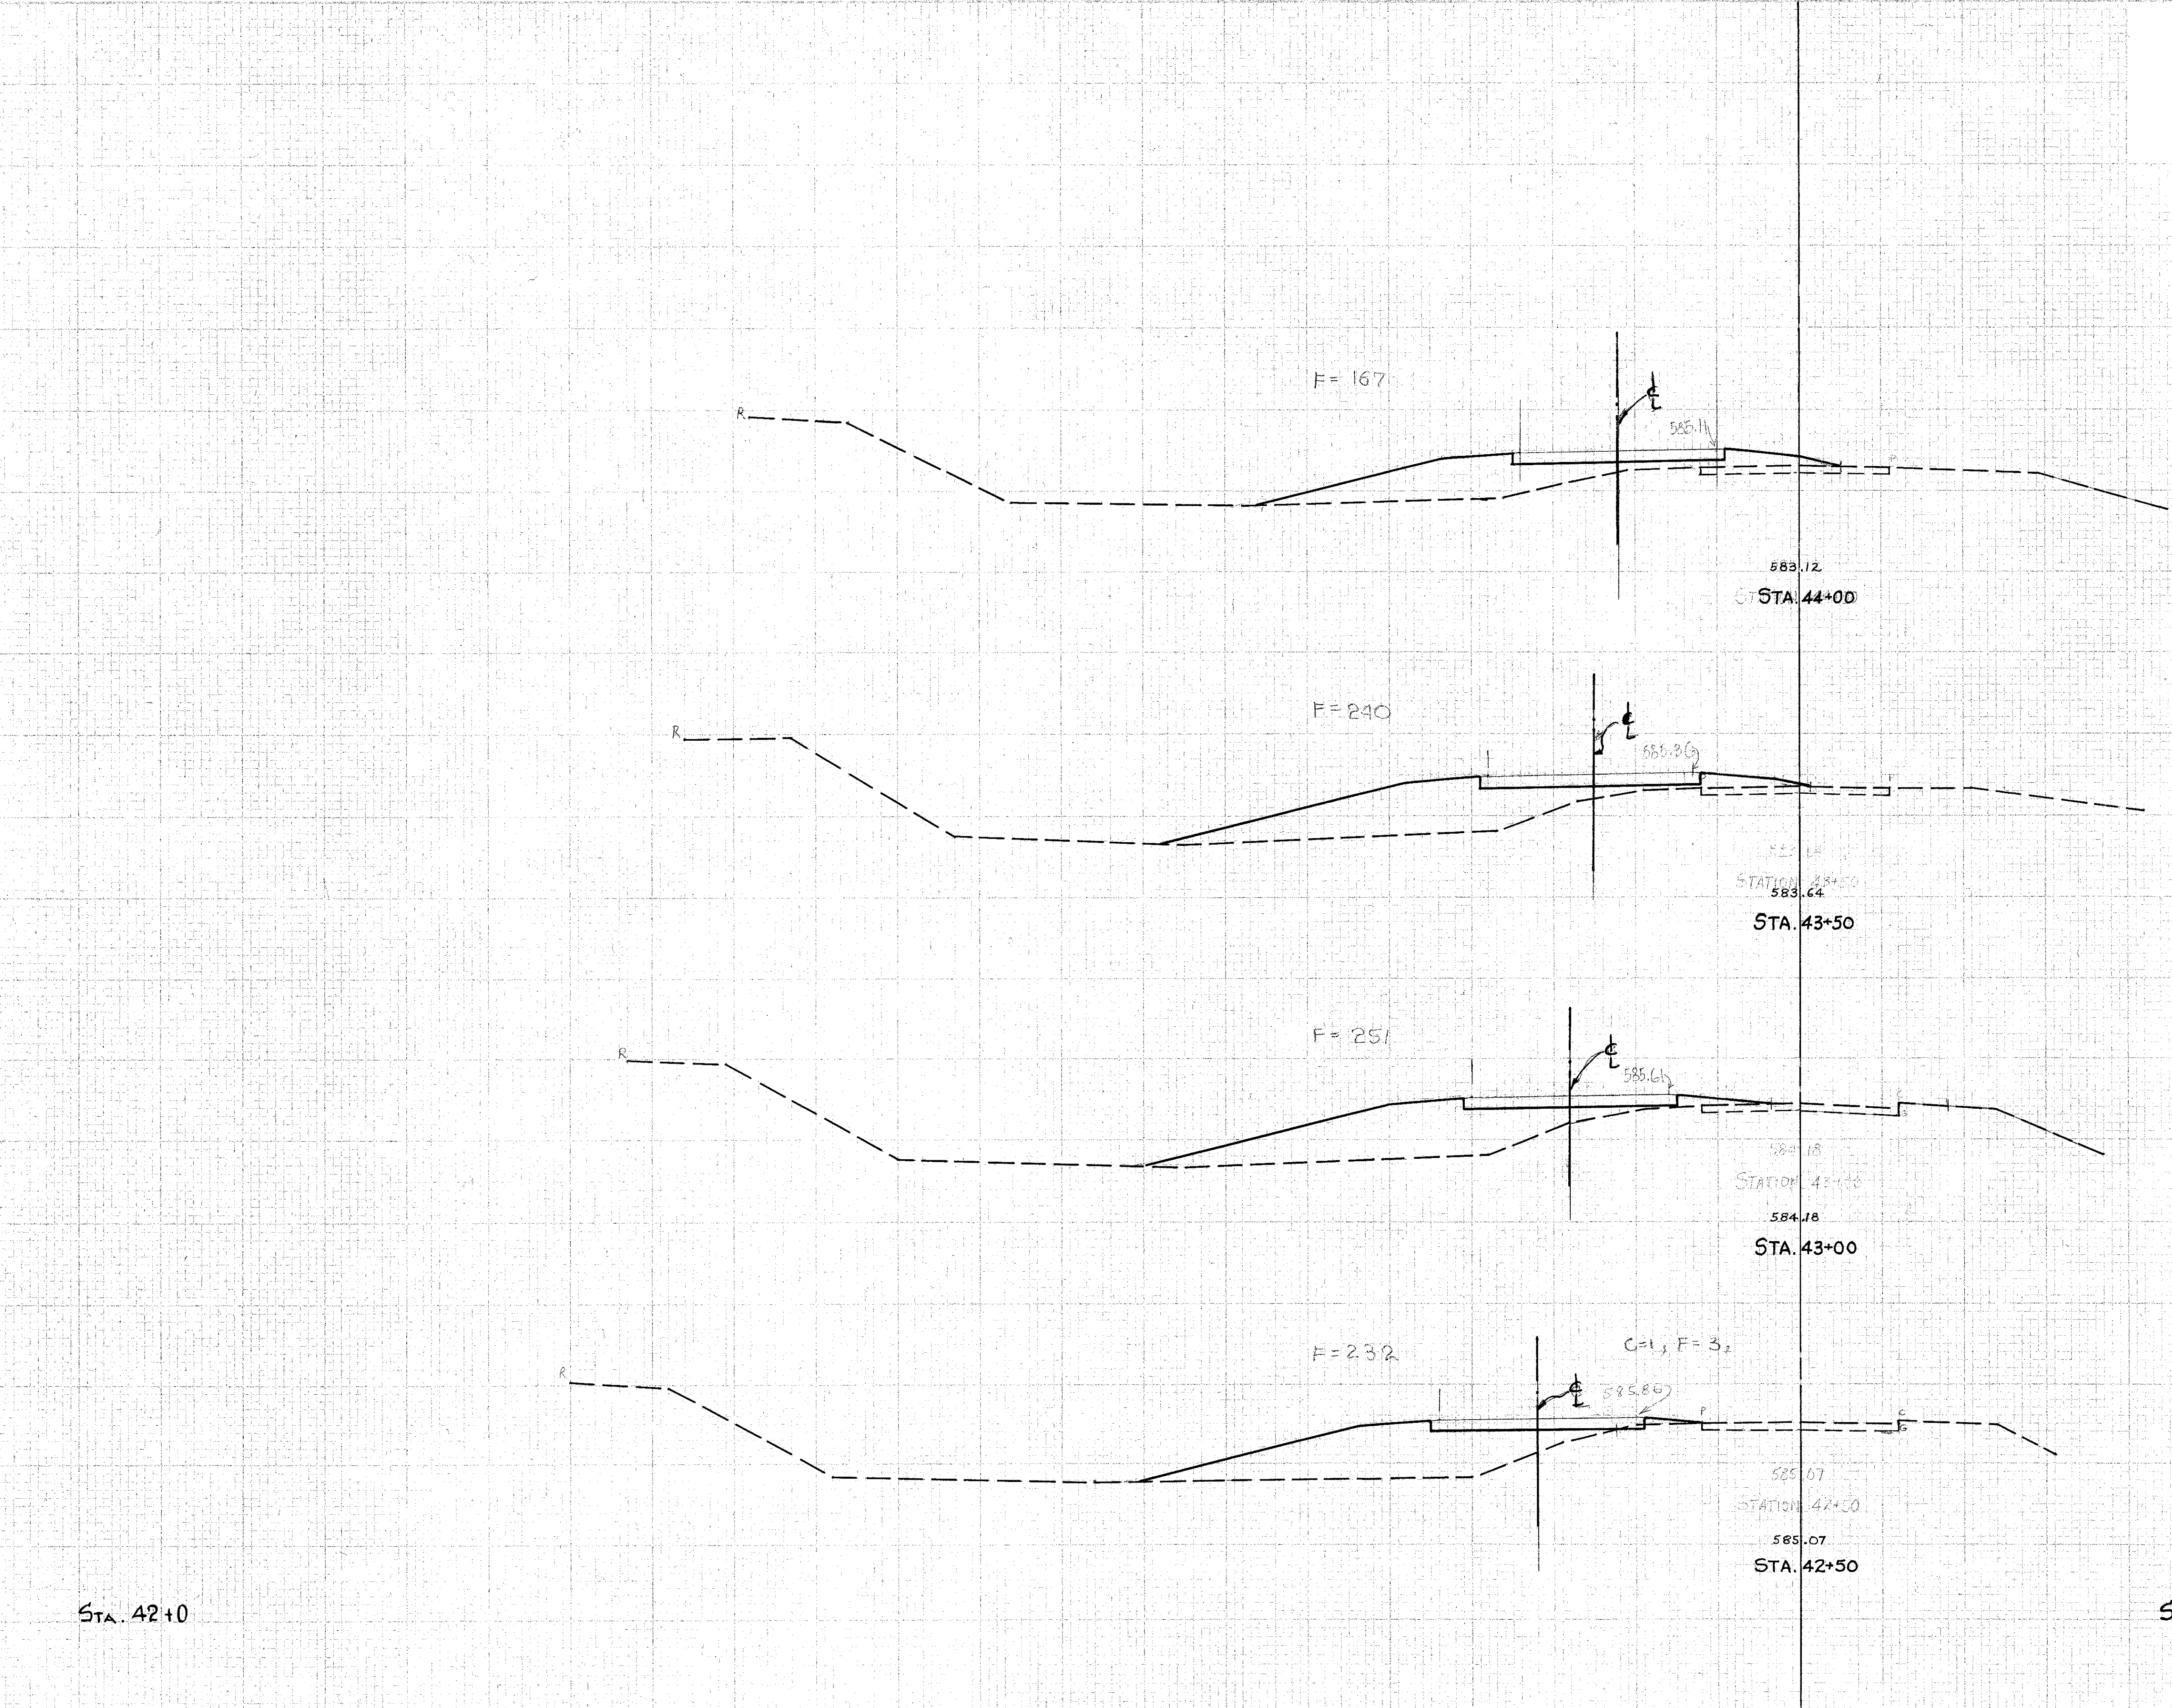

X-SECTION STA. 42+50 TO STA. 44+0

OK 12/2/20