


SEEDING & SODDING
 WIDTH AREAS
 LIN. FT. SQ. YDS.

LAK-535-(0.20-0.53)
 LAKE COUNTY

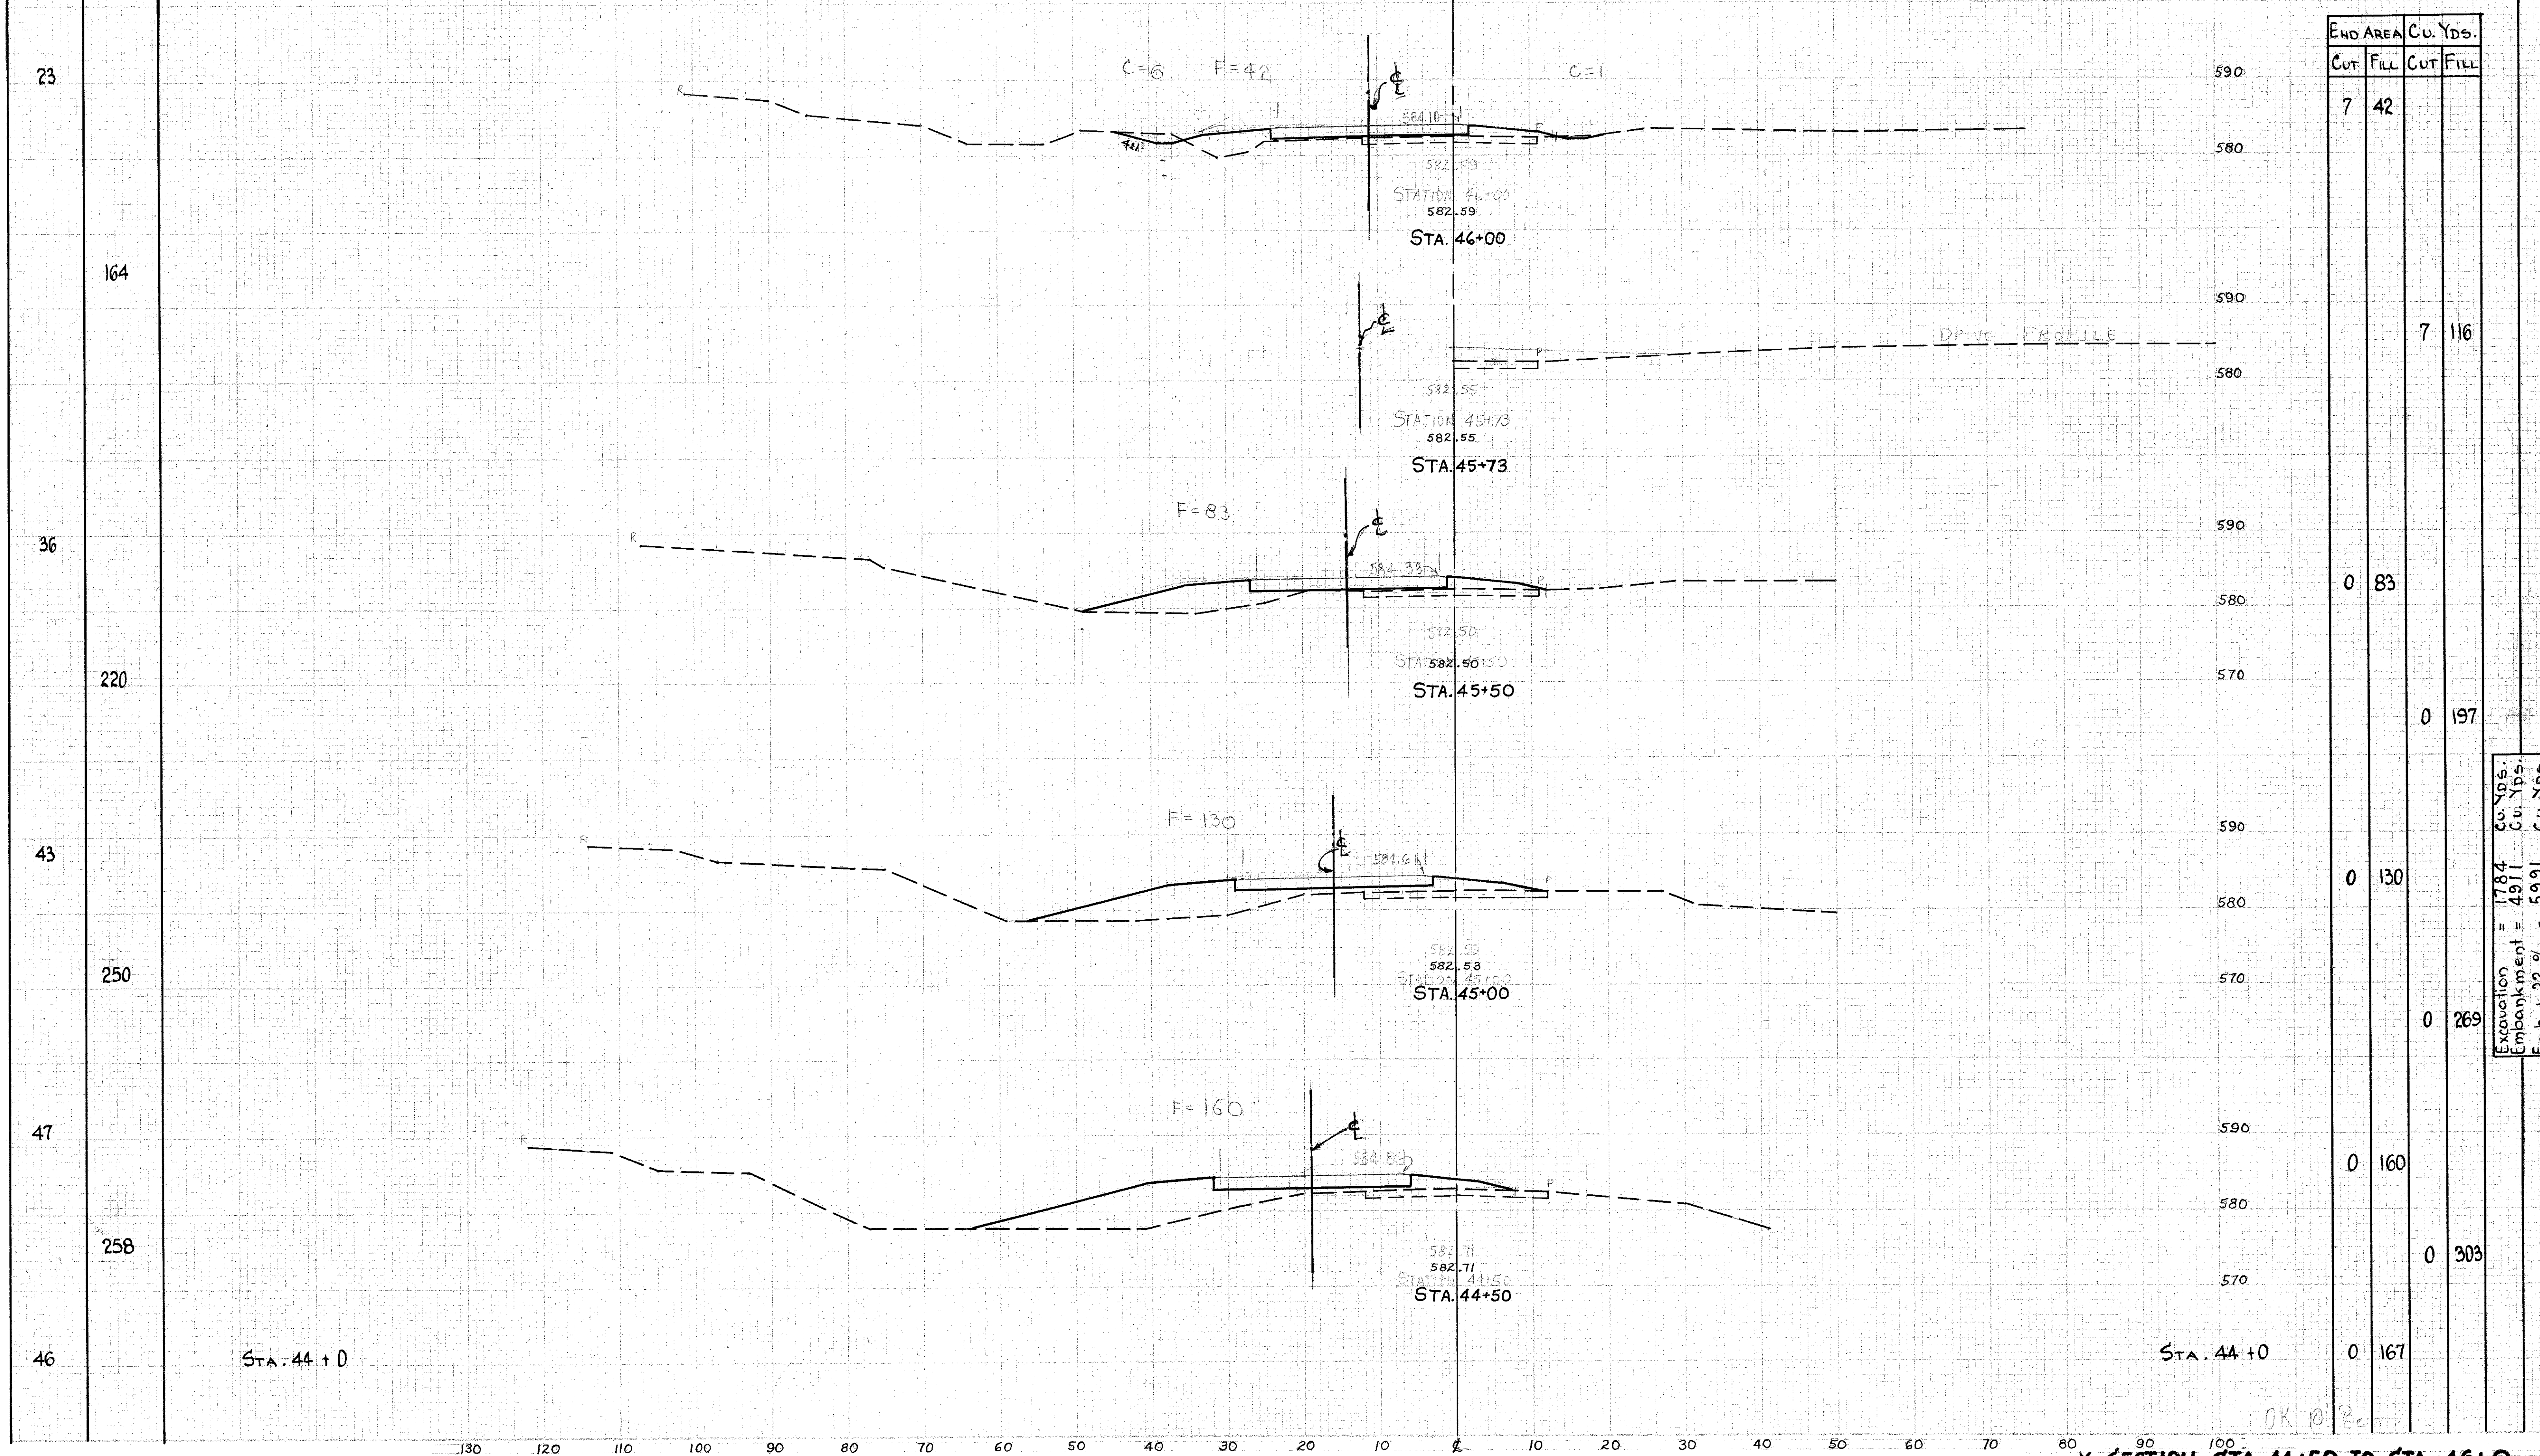

END AREA		CU. YDS.	
CUT	FILL	CUT	FILL
7	42		
		7	116
0	83		
		0	197
0	130		
		0	269
0	160		
		0	303
0	167		

Excavation = 1784 Cu. Yds.
 Embankment = 4971 Cu. Yds.
 Emb. + 22% = 5991 Cu. Yds.

X-SECTION STA. 44+50 TO STA. 46+00