


120 110 100 90 80 70 60 50 40 30 20 10 0 10 20 30 40 50 60 70 80

LAK-535-(0.20-0.53)
LAKE COUNTY

SEEDING & SODDING	
WIDTH	AREAS
LIN. FT.	SQ. YDS.
20	189
48	261
46	289
58	295
48	197
23	

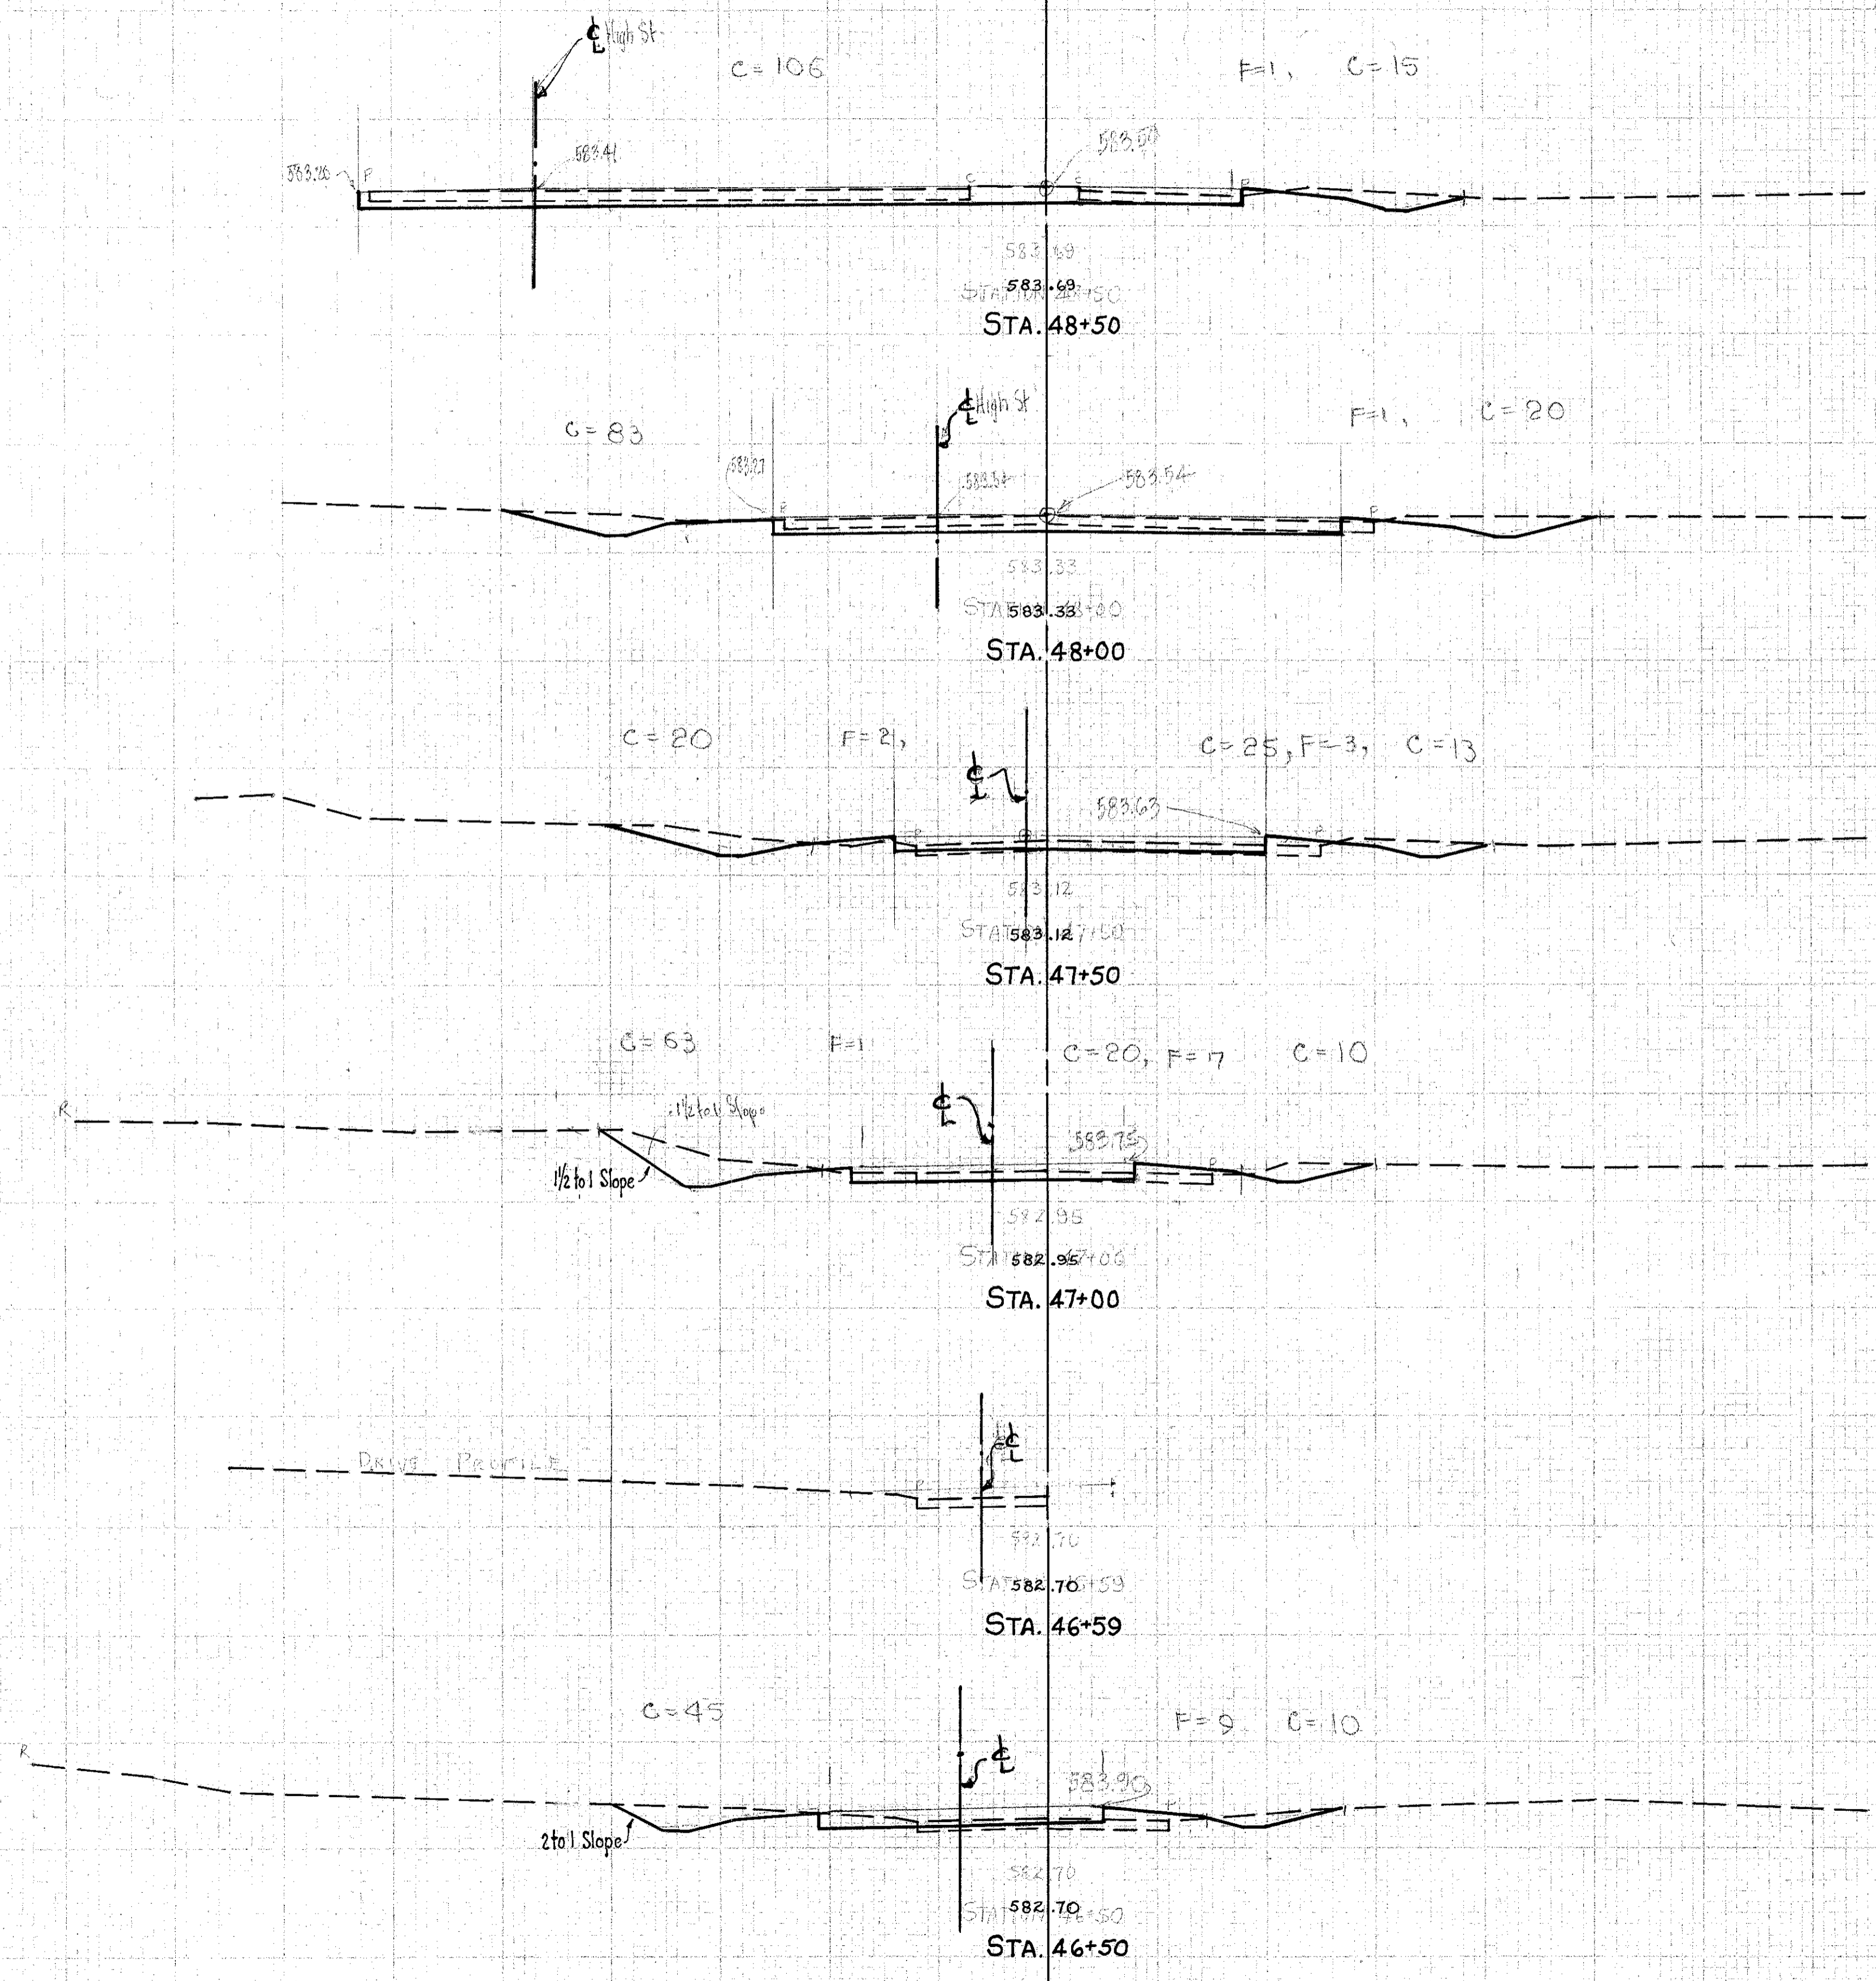

END AREA	CU. YDS.	
	CUT	FILL
121	1	
		208
103	1	
		149
58	5	
		140
93	7	
		137
55	9	
		58
7	42	

120 110 100 90 80 70 60 50 40 30 20 10 0 10 20 30 40 50 60 70 80