


| | |
|-------------------|----------|
| SEEDING & SODDING | |
| WIDTH | AREAS |
| LIN. FT. | SQ. YDS. |

| | | | | |
|----------|-------|---------|-------|----|
| PLAN NO. | STATE | PROJECT | TYPE | 15 |
| 2 | OHIO | | ROADS | 24 |

LAK-535-(0.20-0.53)
LAKE COUNTY

| | |
|----|-----|
| 3 | 120 |
| 40 | 242 |
| 47 | 269 |
| 50 | 267 |
| 46 | 183 |
| 20 | |

Sta. 48+50

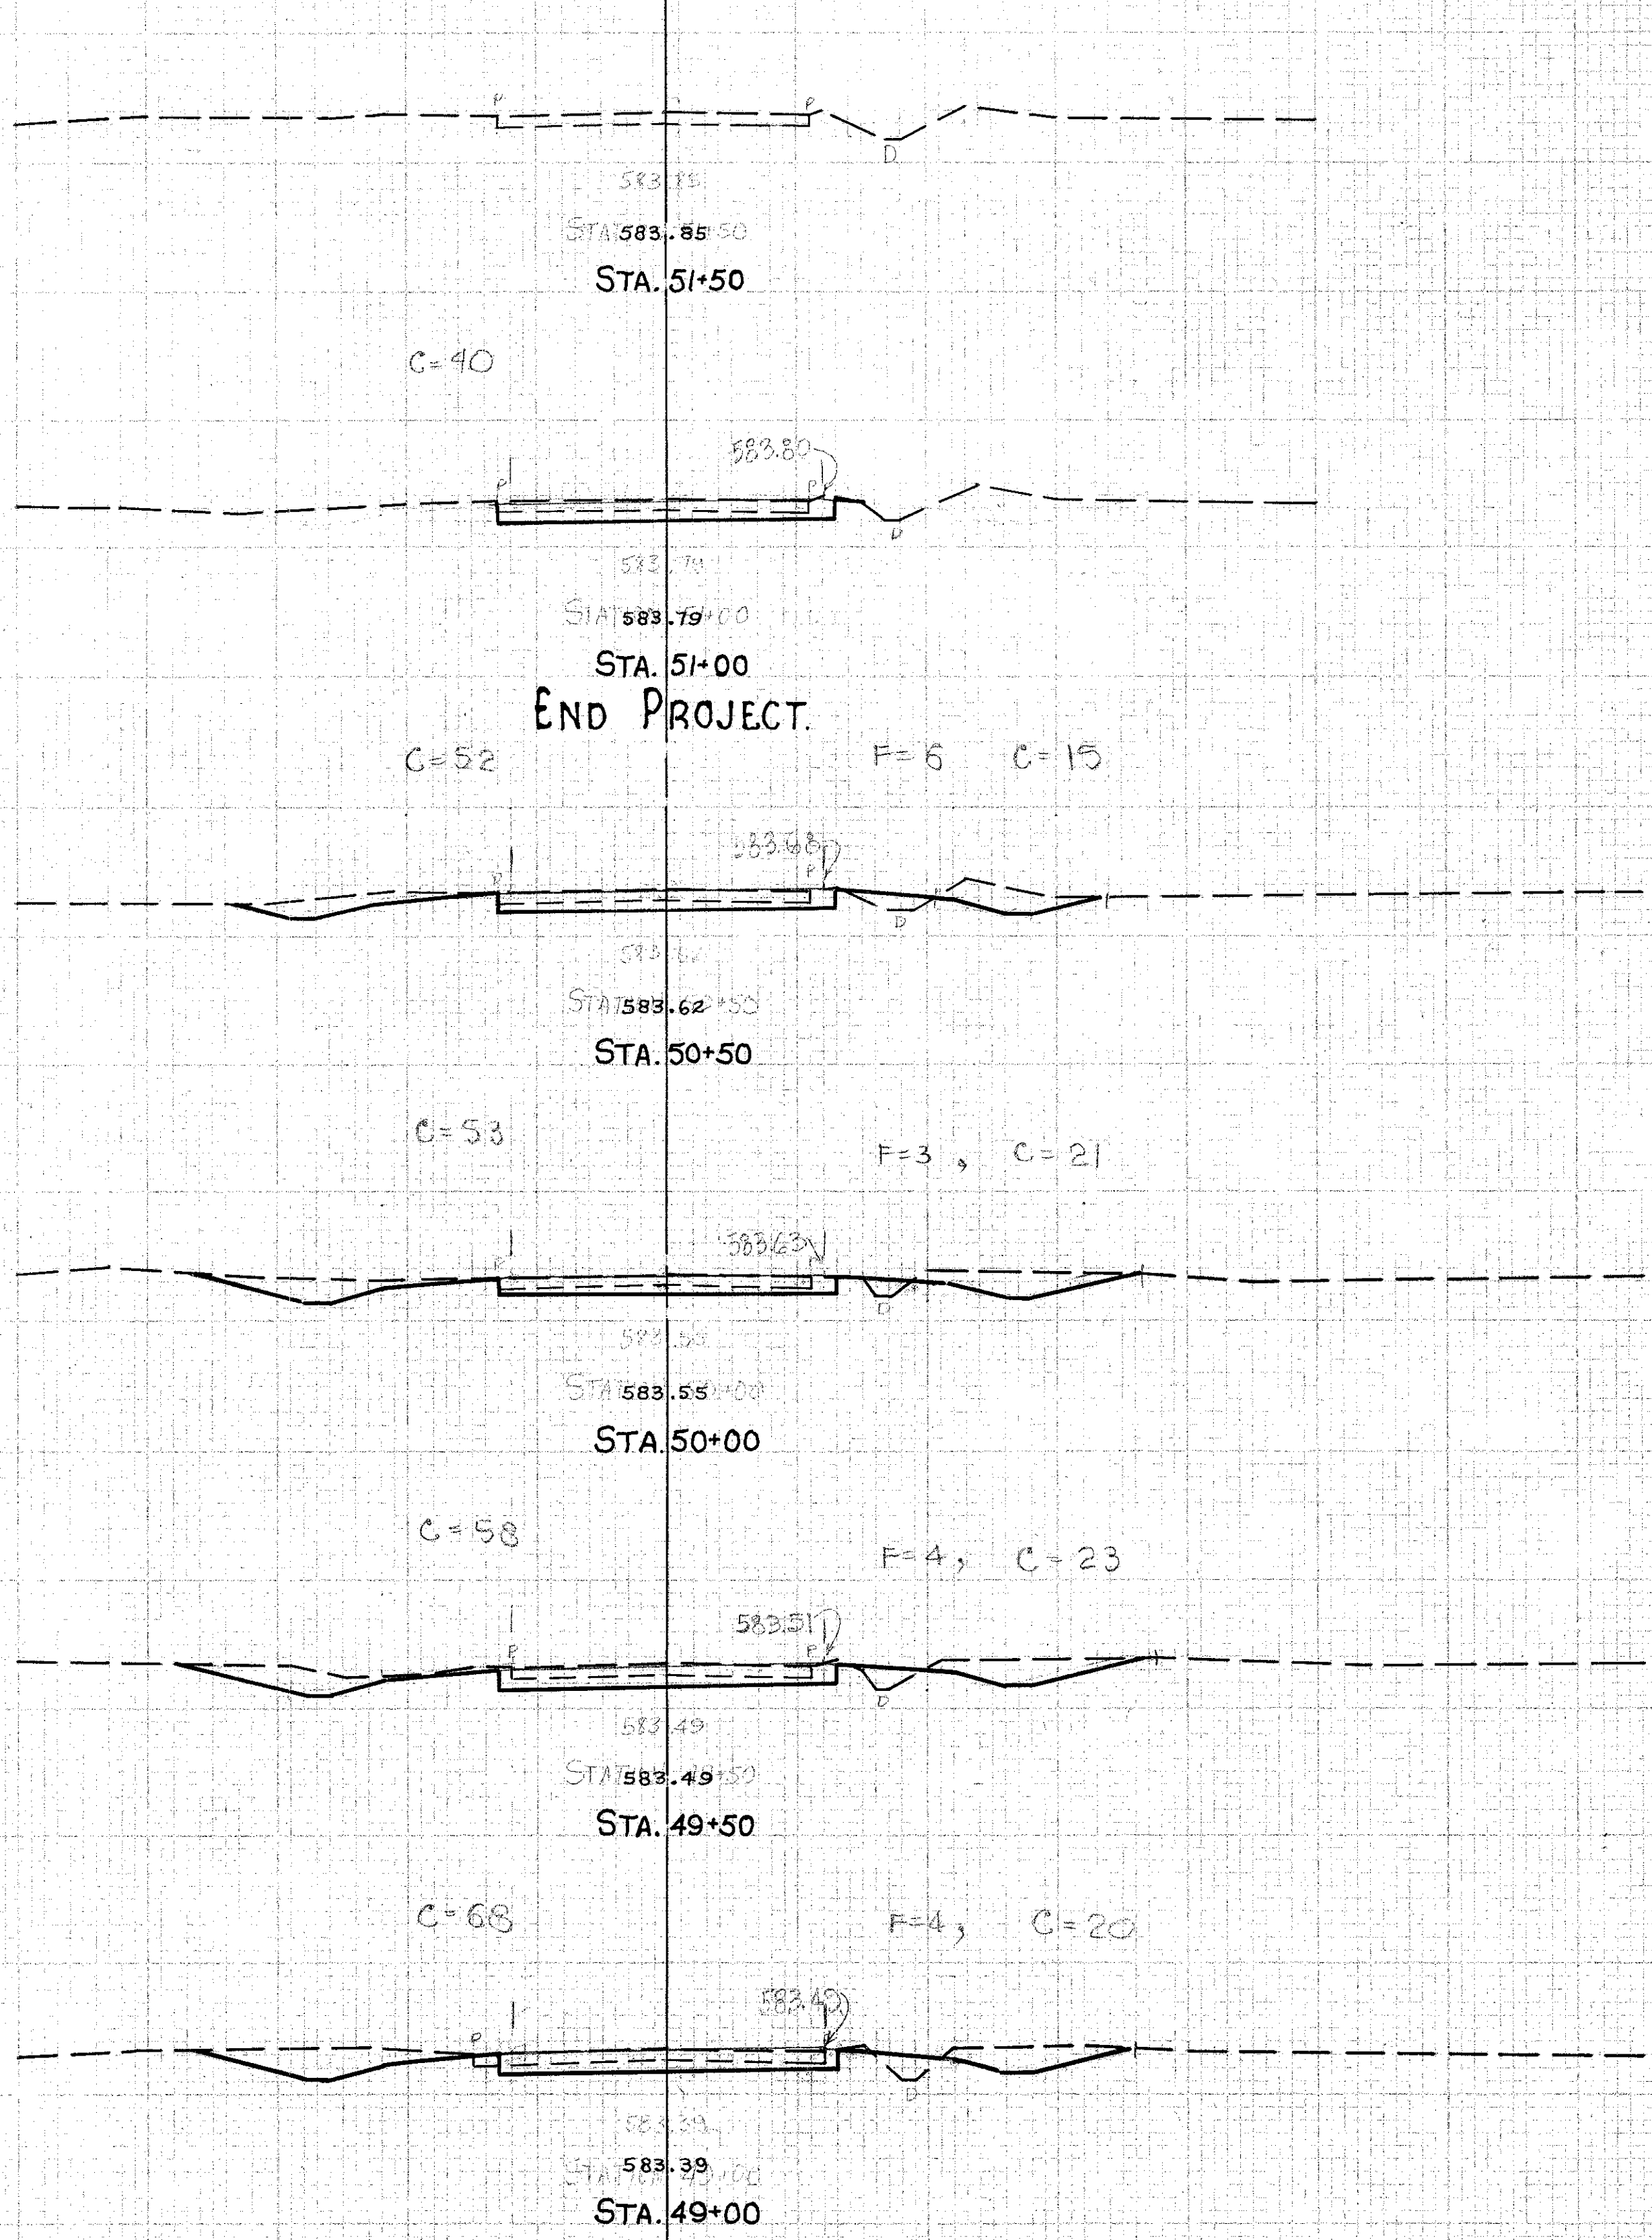

| ELEVATION | END AREA | | CU. YDS. | |
|-----------|----------|------|----------|------|
| | CUT | FILL | CUT | FILL |
| 590 | | | | |
| 580 | 1 | 0 | | |
| 590 | | | 37 | 0 |
| 580 | 40 | 0 | | |
| 590 | | | | 99 |
| 580 | | | | 6 |
| 590 | 67 | 6 | | |
| 580 | | | | 131 |
| 590 | | | | 9 |
| 580 | 74 | 3 | | |
| 590 | | | | 144 |
| 580 | | | | 7 |
| 590 | 81 | 4 | | |
| 580 | | | | 157 |
| 590 | | | | 8 |
| 580 | 88 | 4 | | |
| 590 | | | | 197 |
| 580 | | | | 5 |
| 590 | 121 | 1 | | |

Sta. 48+50

Left

RIGHT

X-SECTION STA. 49+0 TO STA. 51+50