


FED. RD. DIVISION	STATE	PROJECT	TYPE FUNDS
2	OHIO		

LAK-535-(0.20-0.53)
LAKE COUNTY.
R/W PLAN

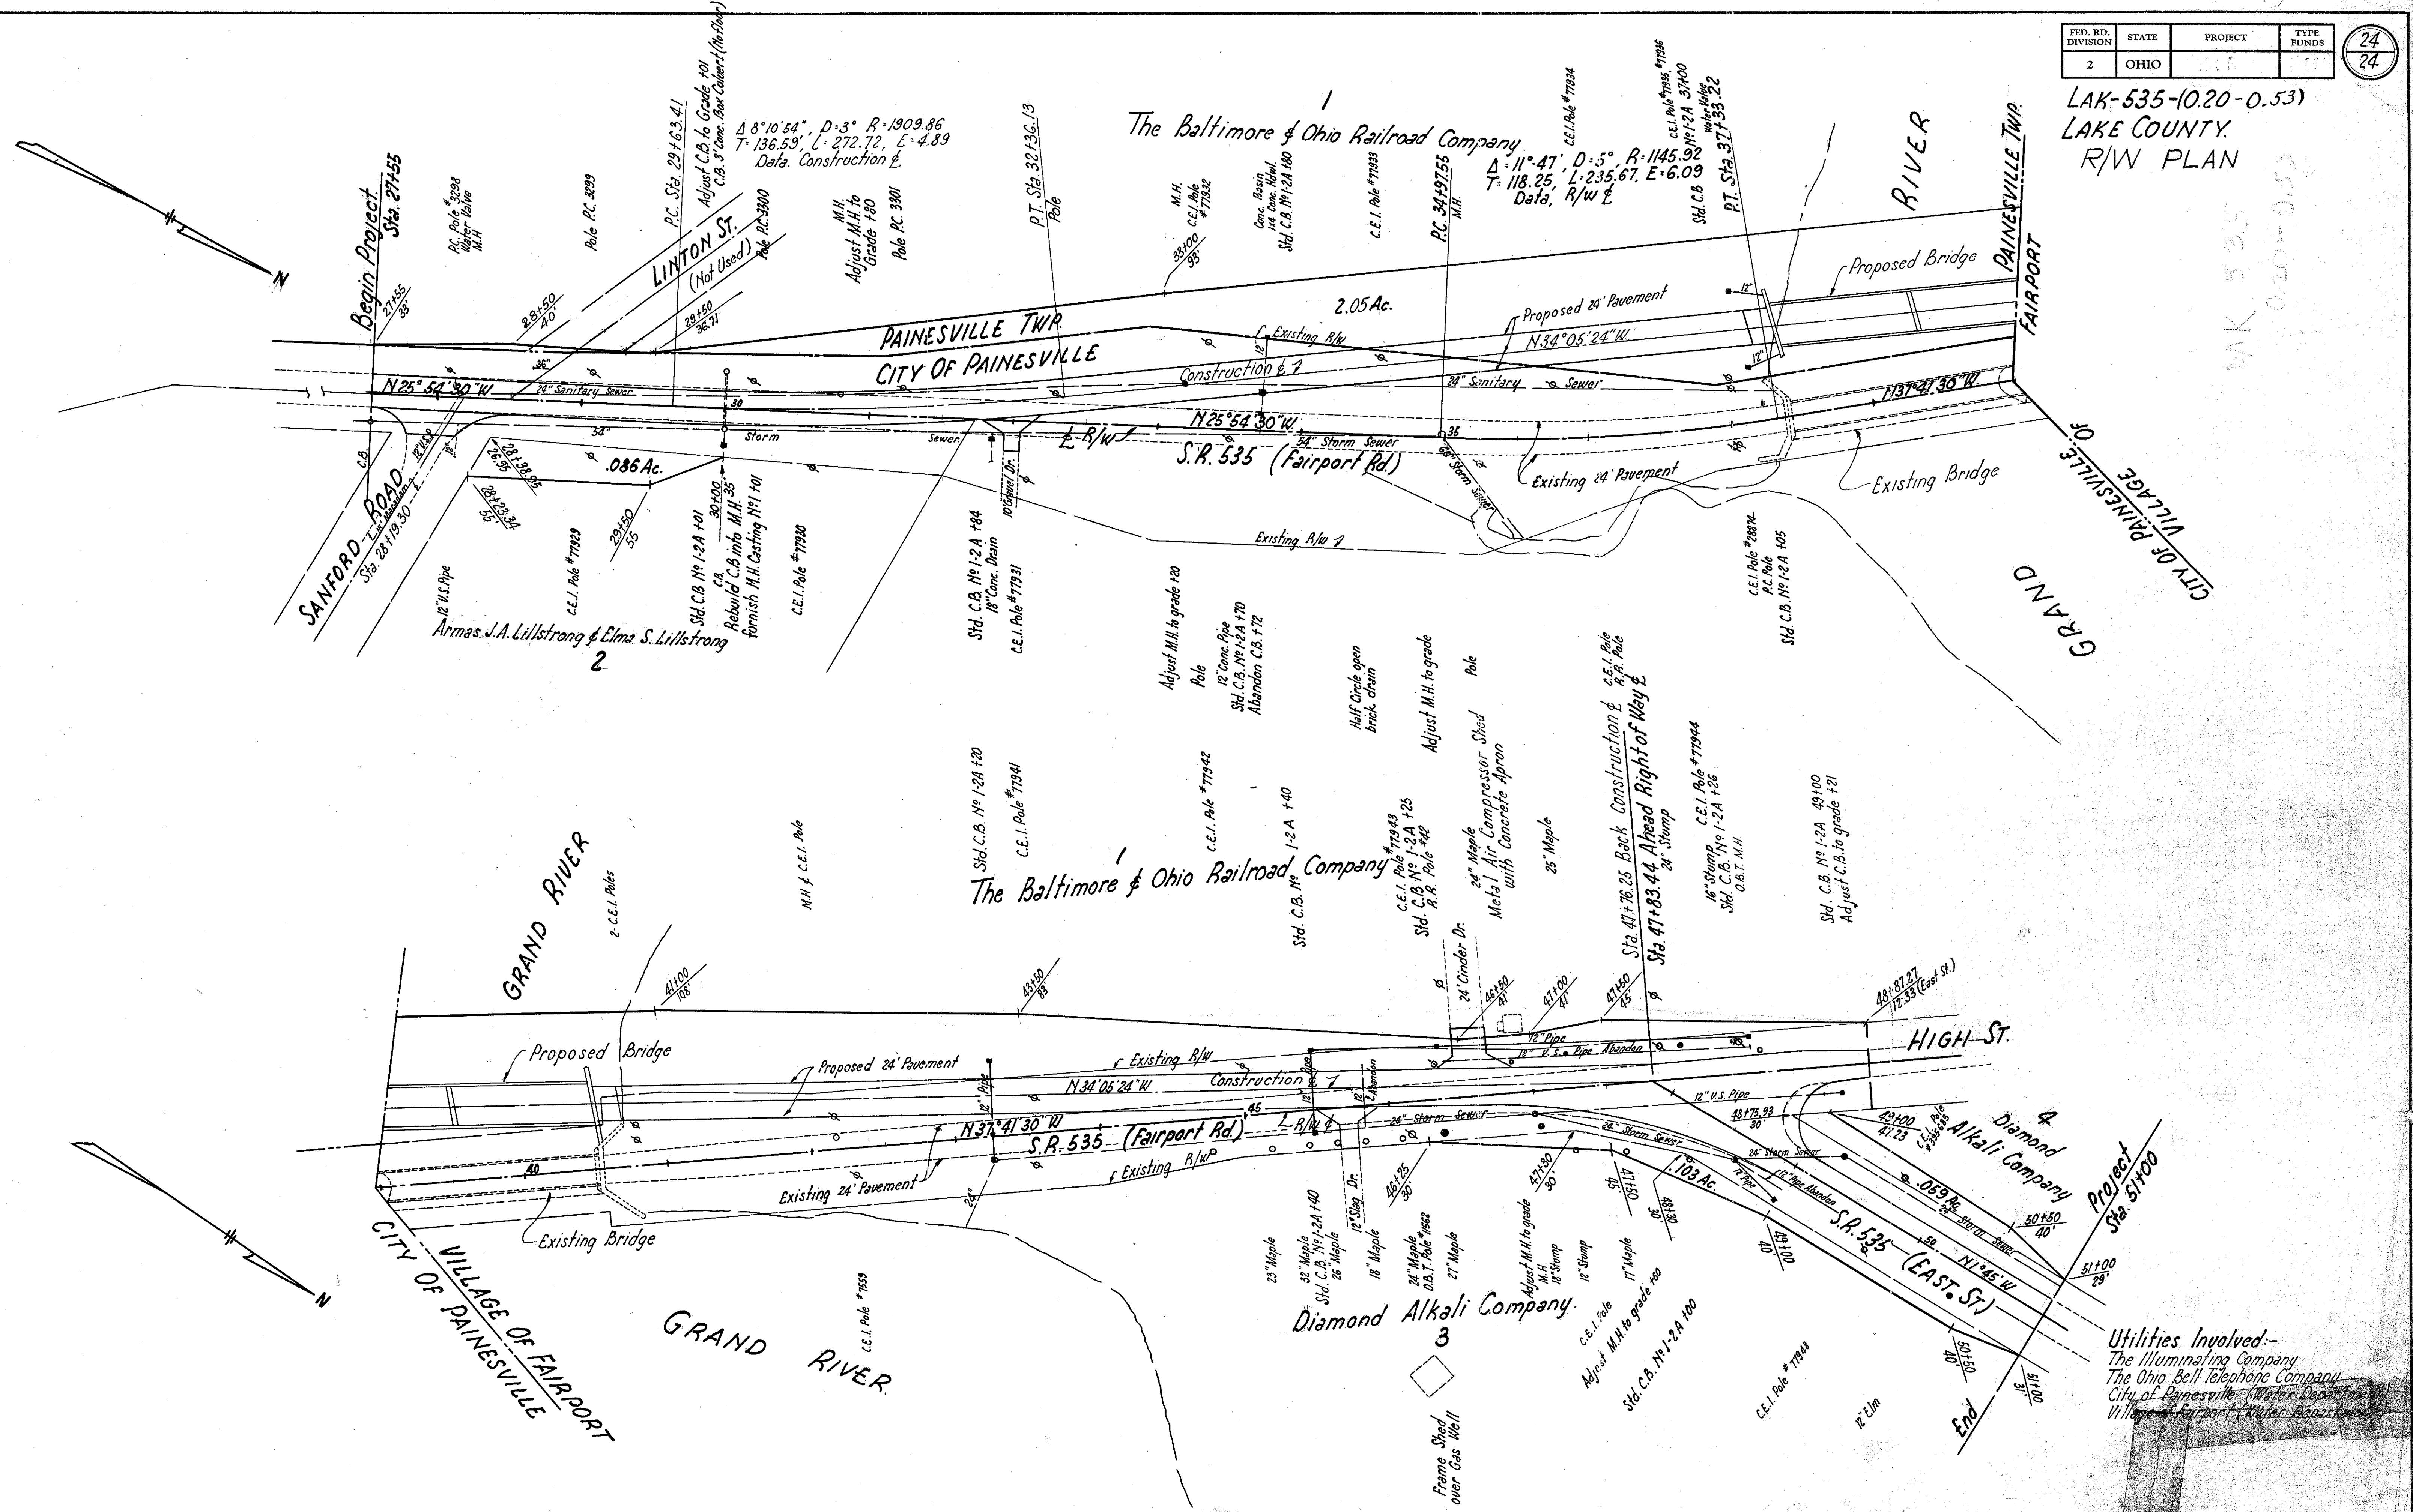

S
6#

LAK 535
0.20-0.53

Utilities Involved:-
The Illuminating Company
The Ohio Bell Telephone Company
City of Painesville (Water Department)
Village of Fairport (Water Department)