
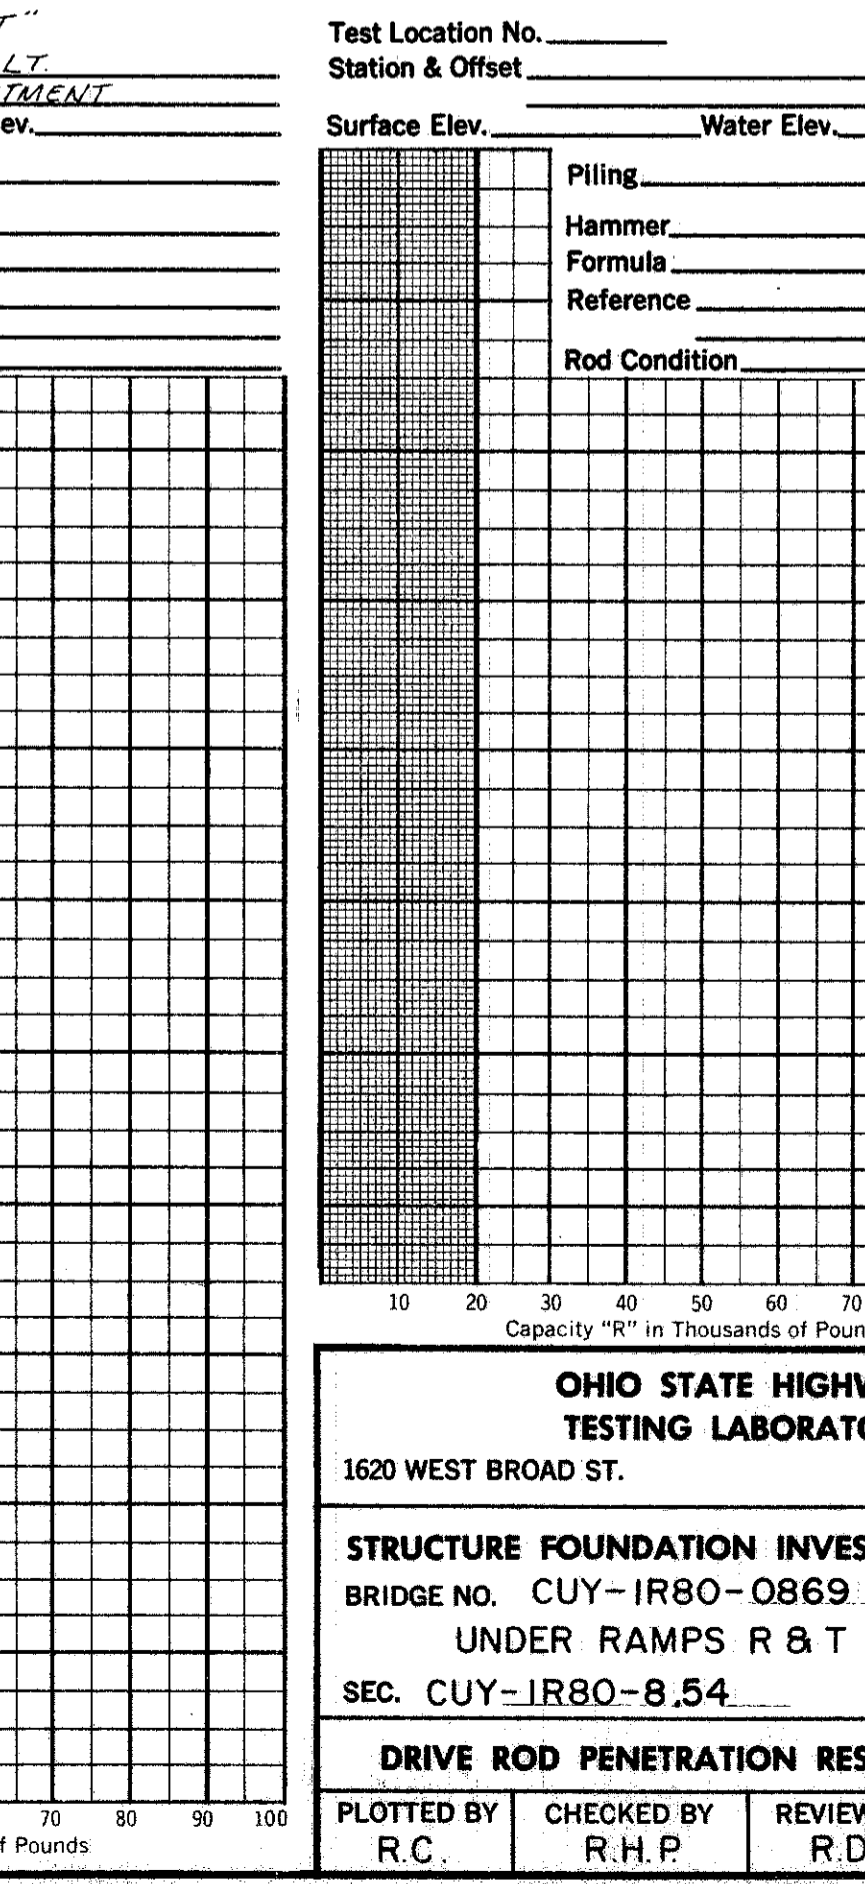
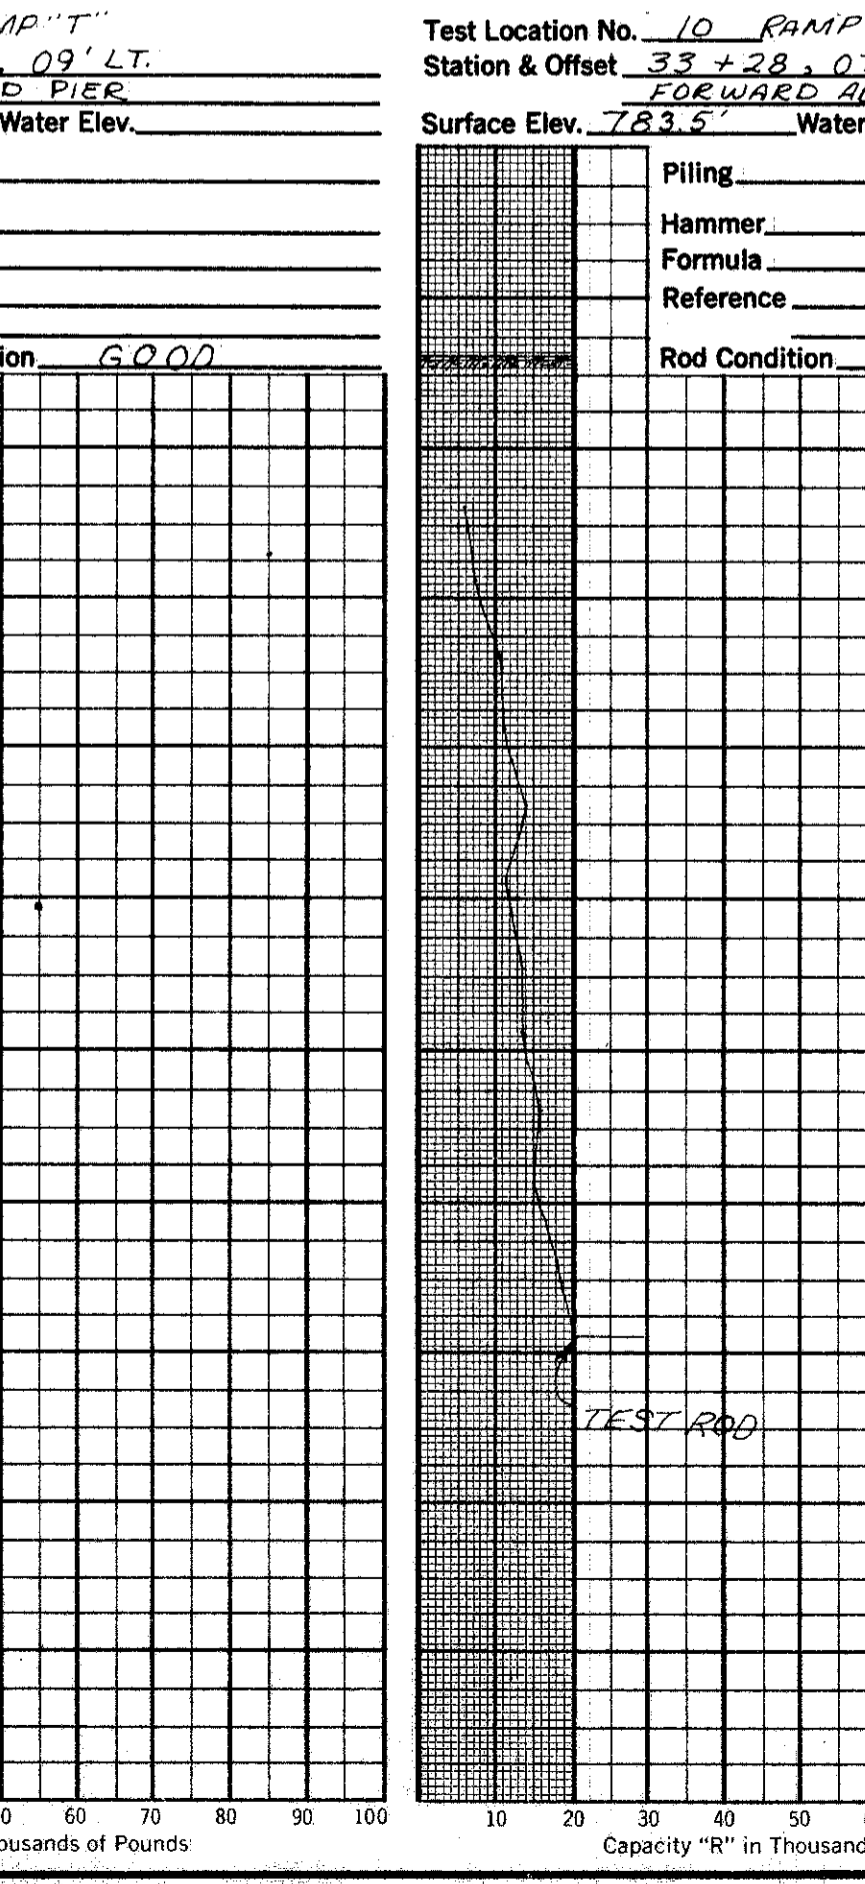
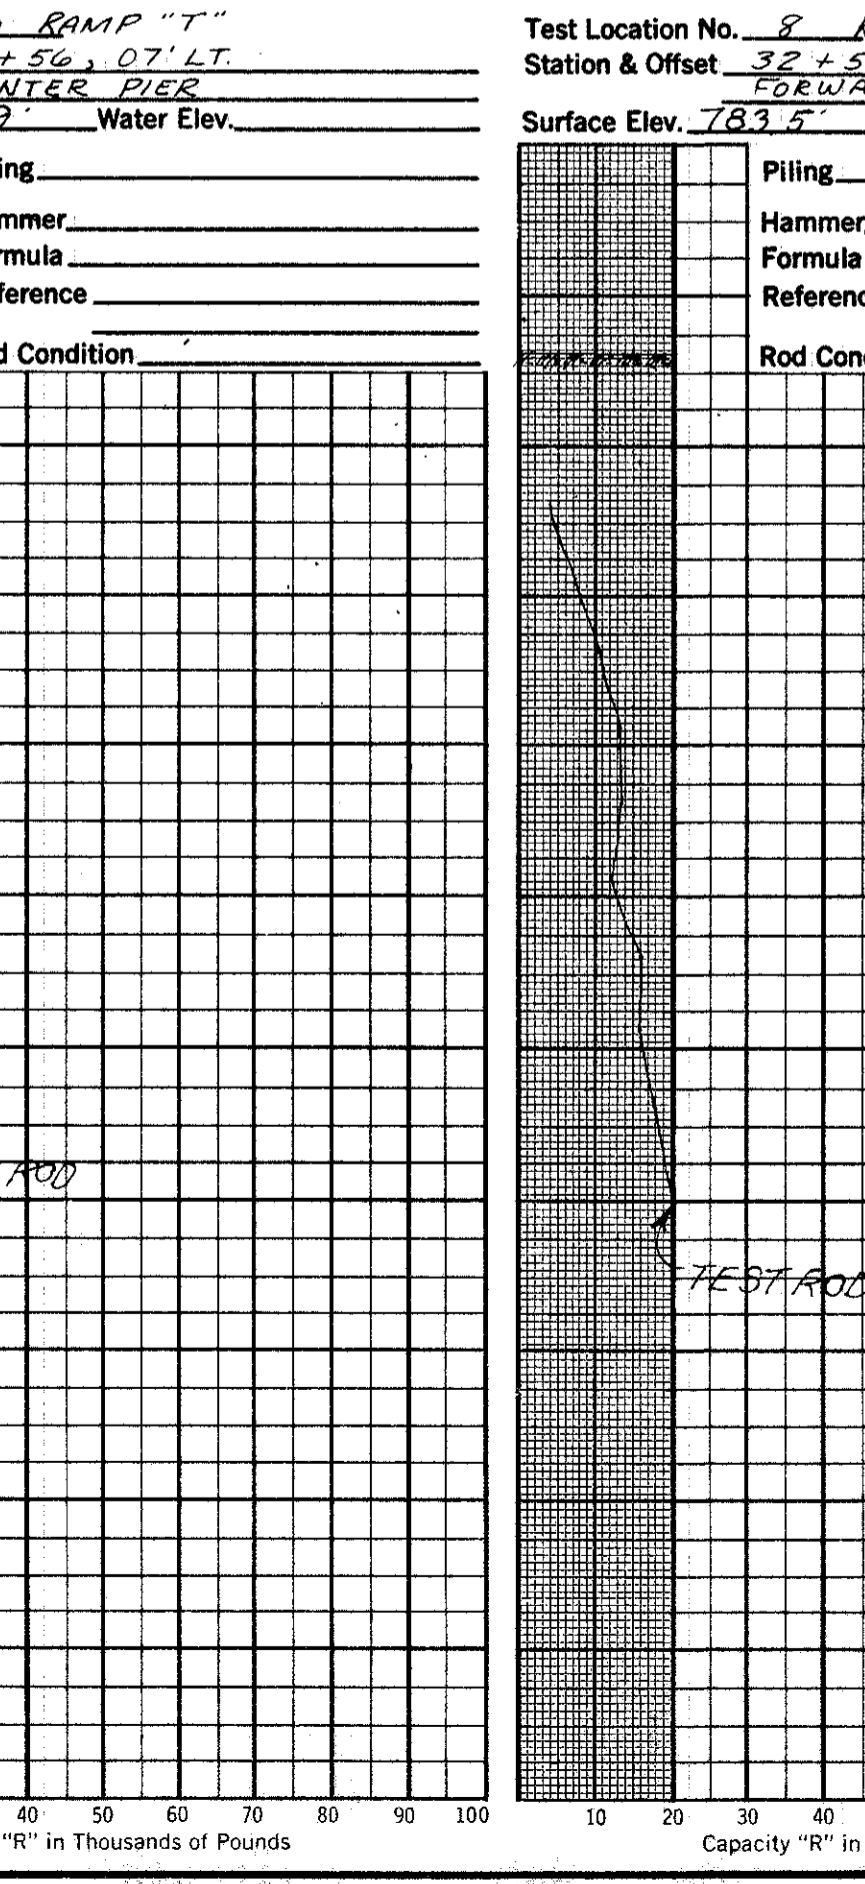
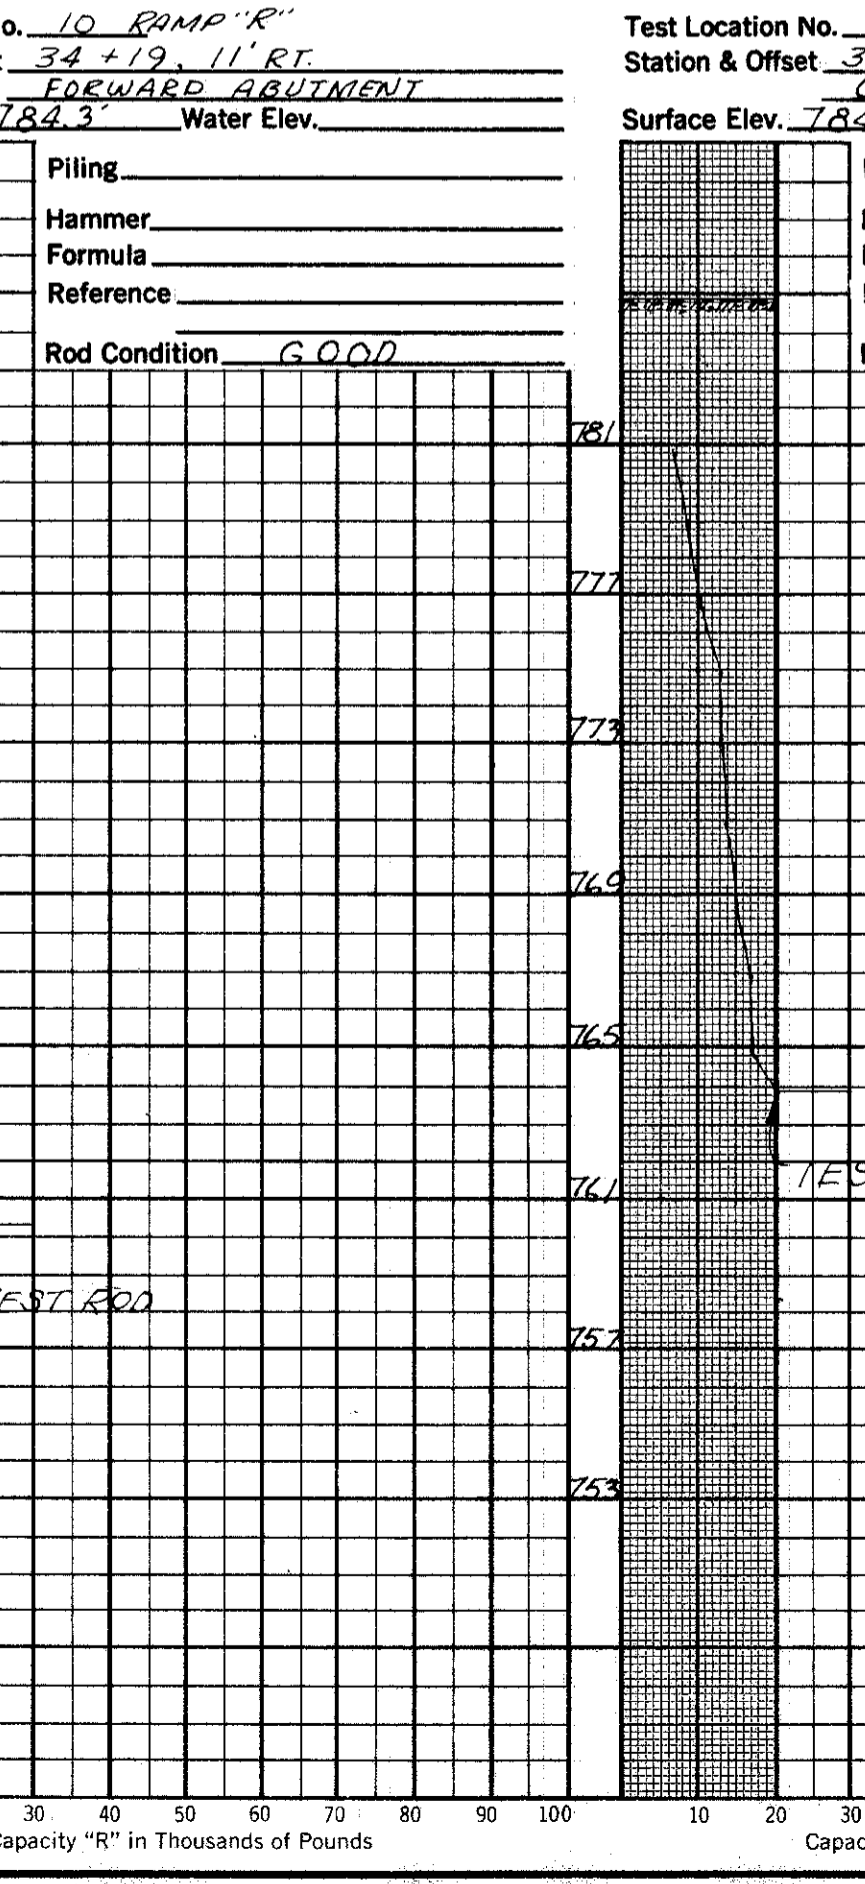
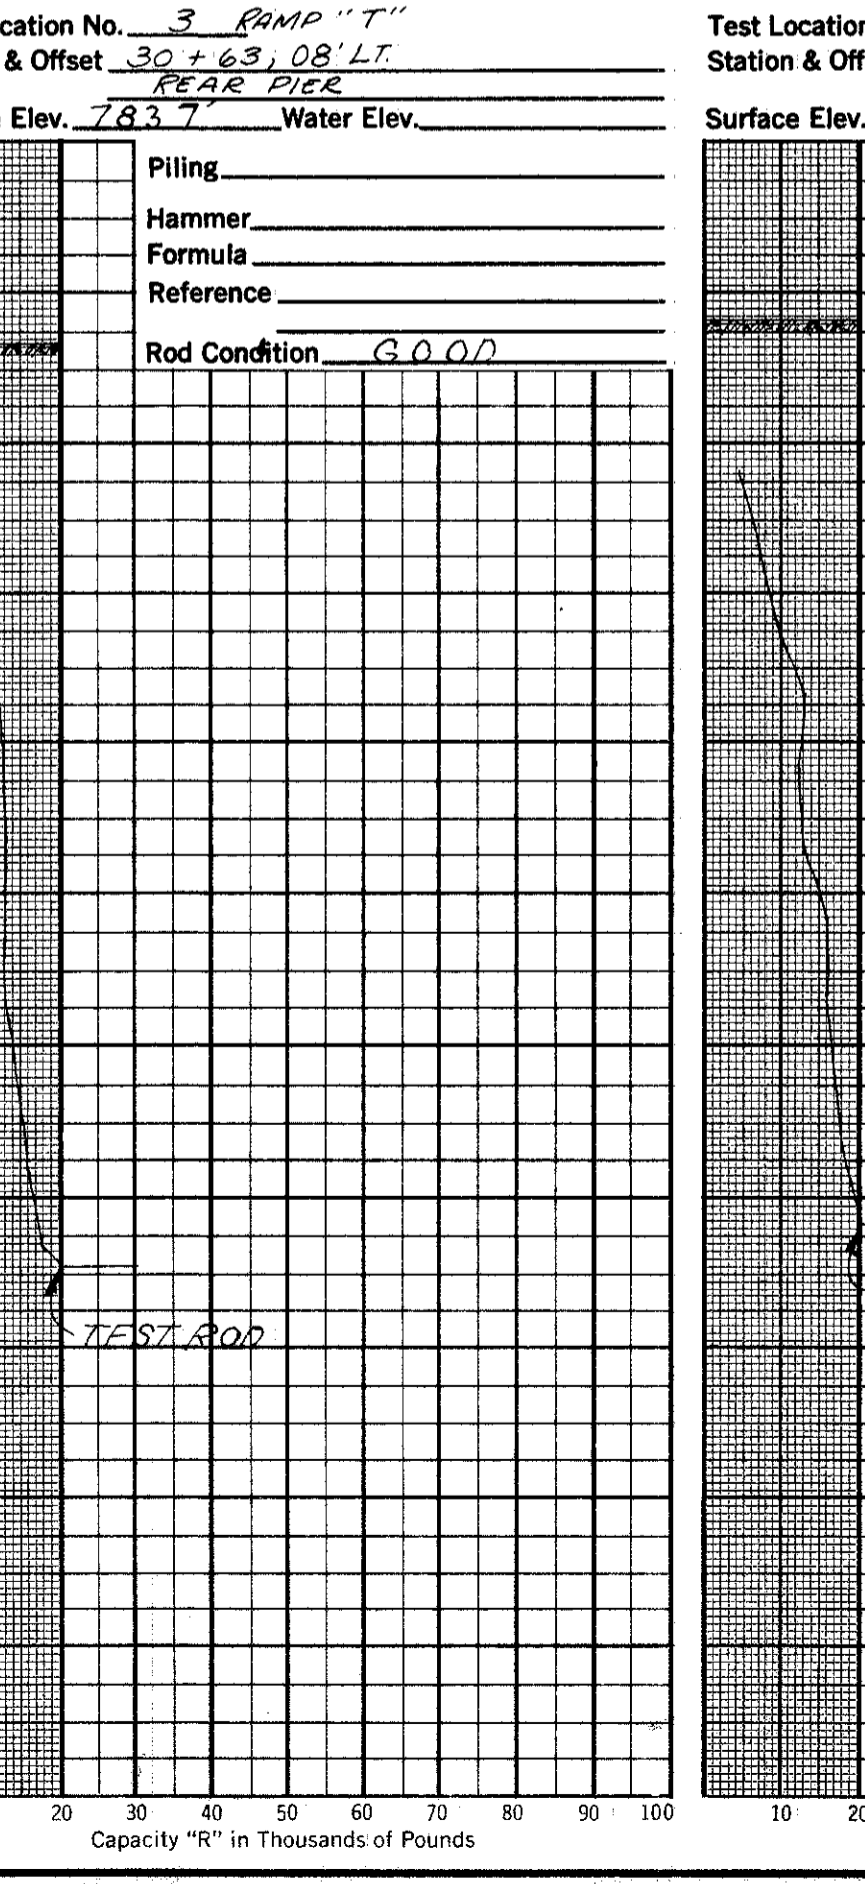
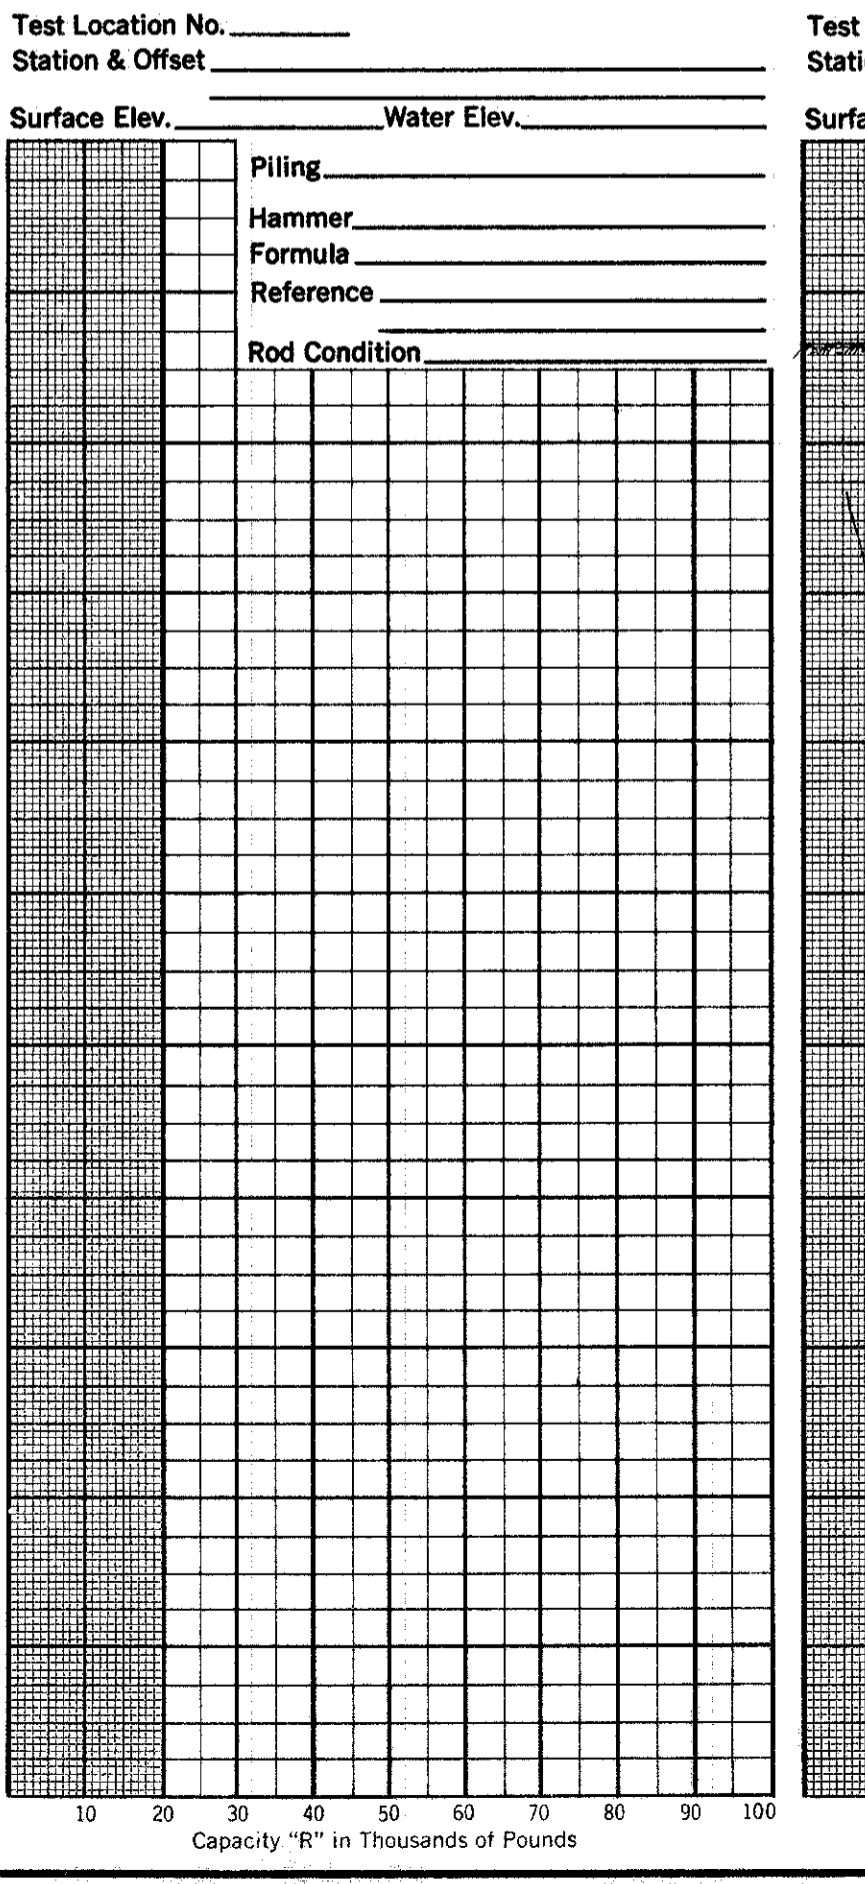


12
24
3
3

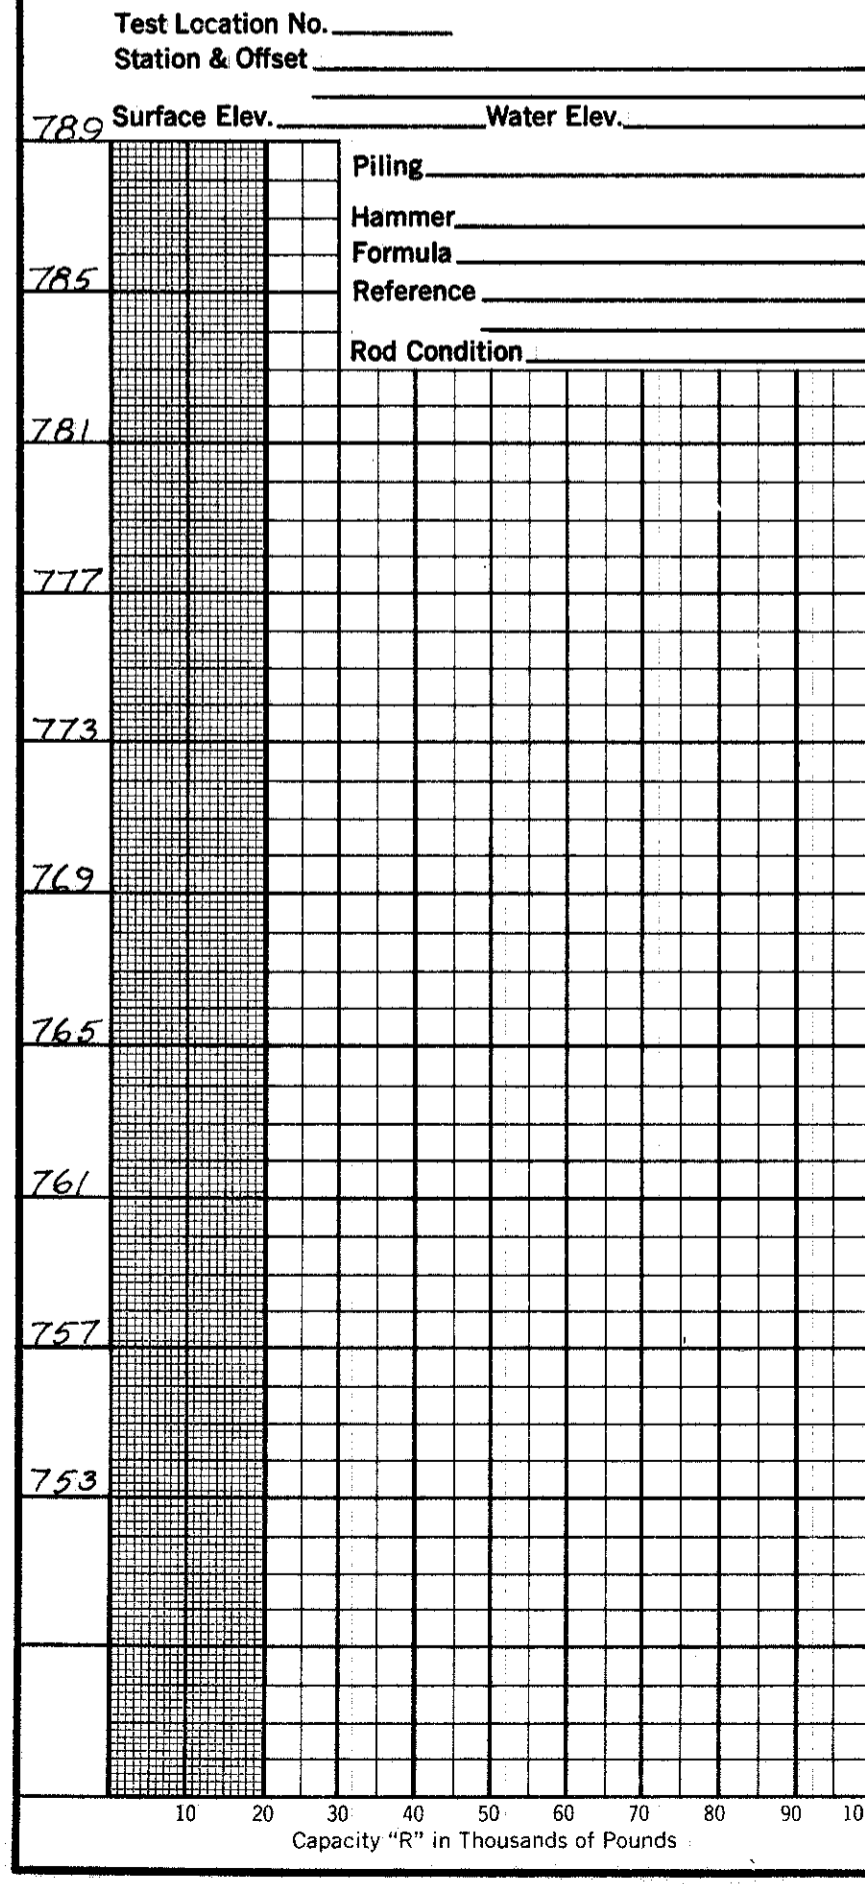

OHIO STATE HIGHWAY TESTING LABORATORY
1620 WEST BROAD ST. COLUMBUS 23, OHIO

STRUCTURE FOUNDATION INVESTIGATION
BRIDGE NO. CUY-IR80-0869 & 0873
UNDER RAMPS R & T
SEC. CUY-IR80-8,54

DRIVE ROD PENETRATION RESISTANCE DATA

PLOTTED BY R.C.	CHECKED BY R.H.P.	REVIEWED BY R.D.R.	DATE 8/16/65
--------------------	----------------------	-----------------------	-----------------