
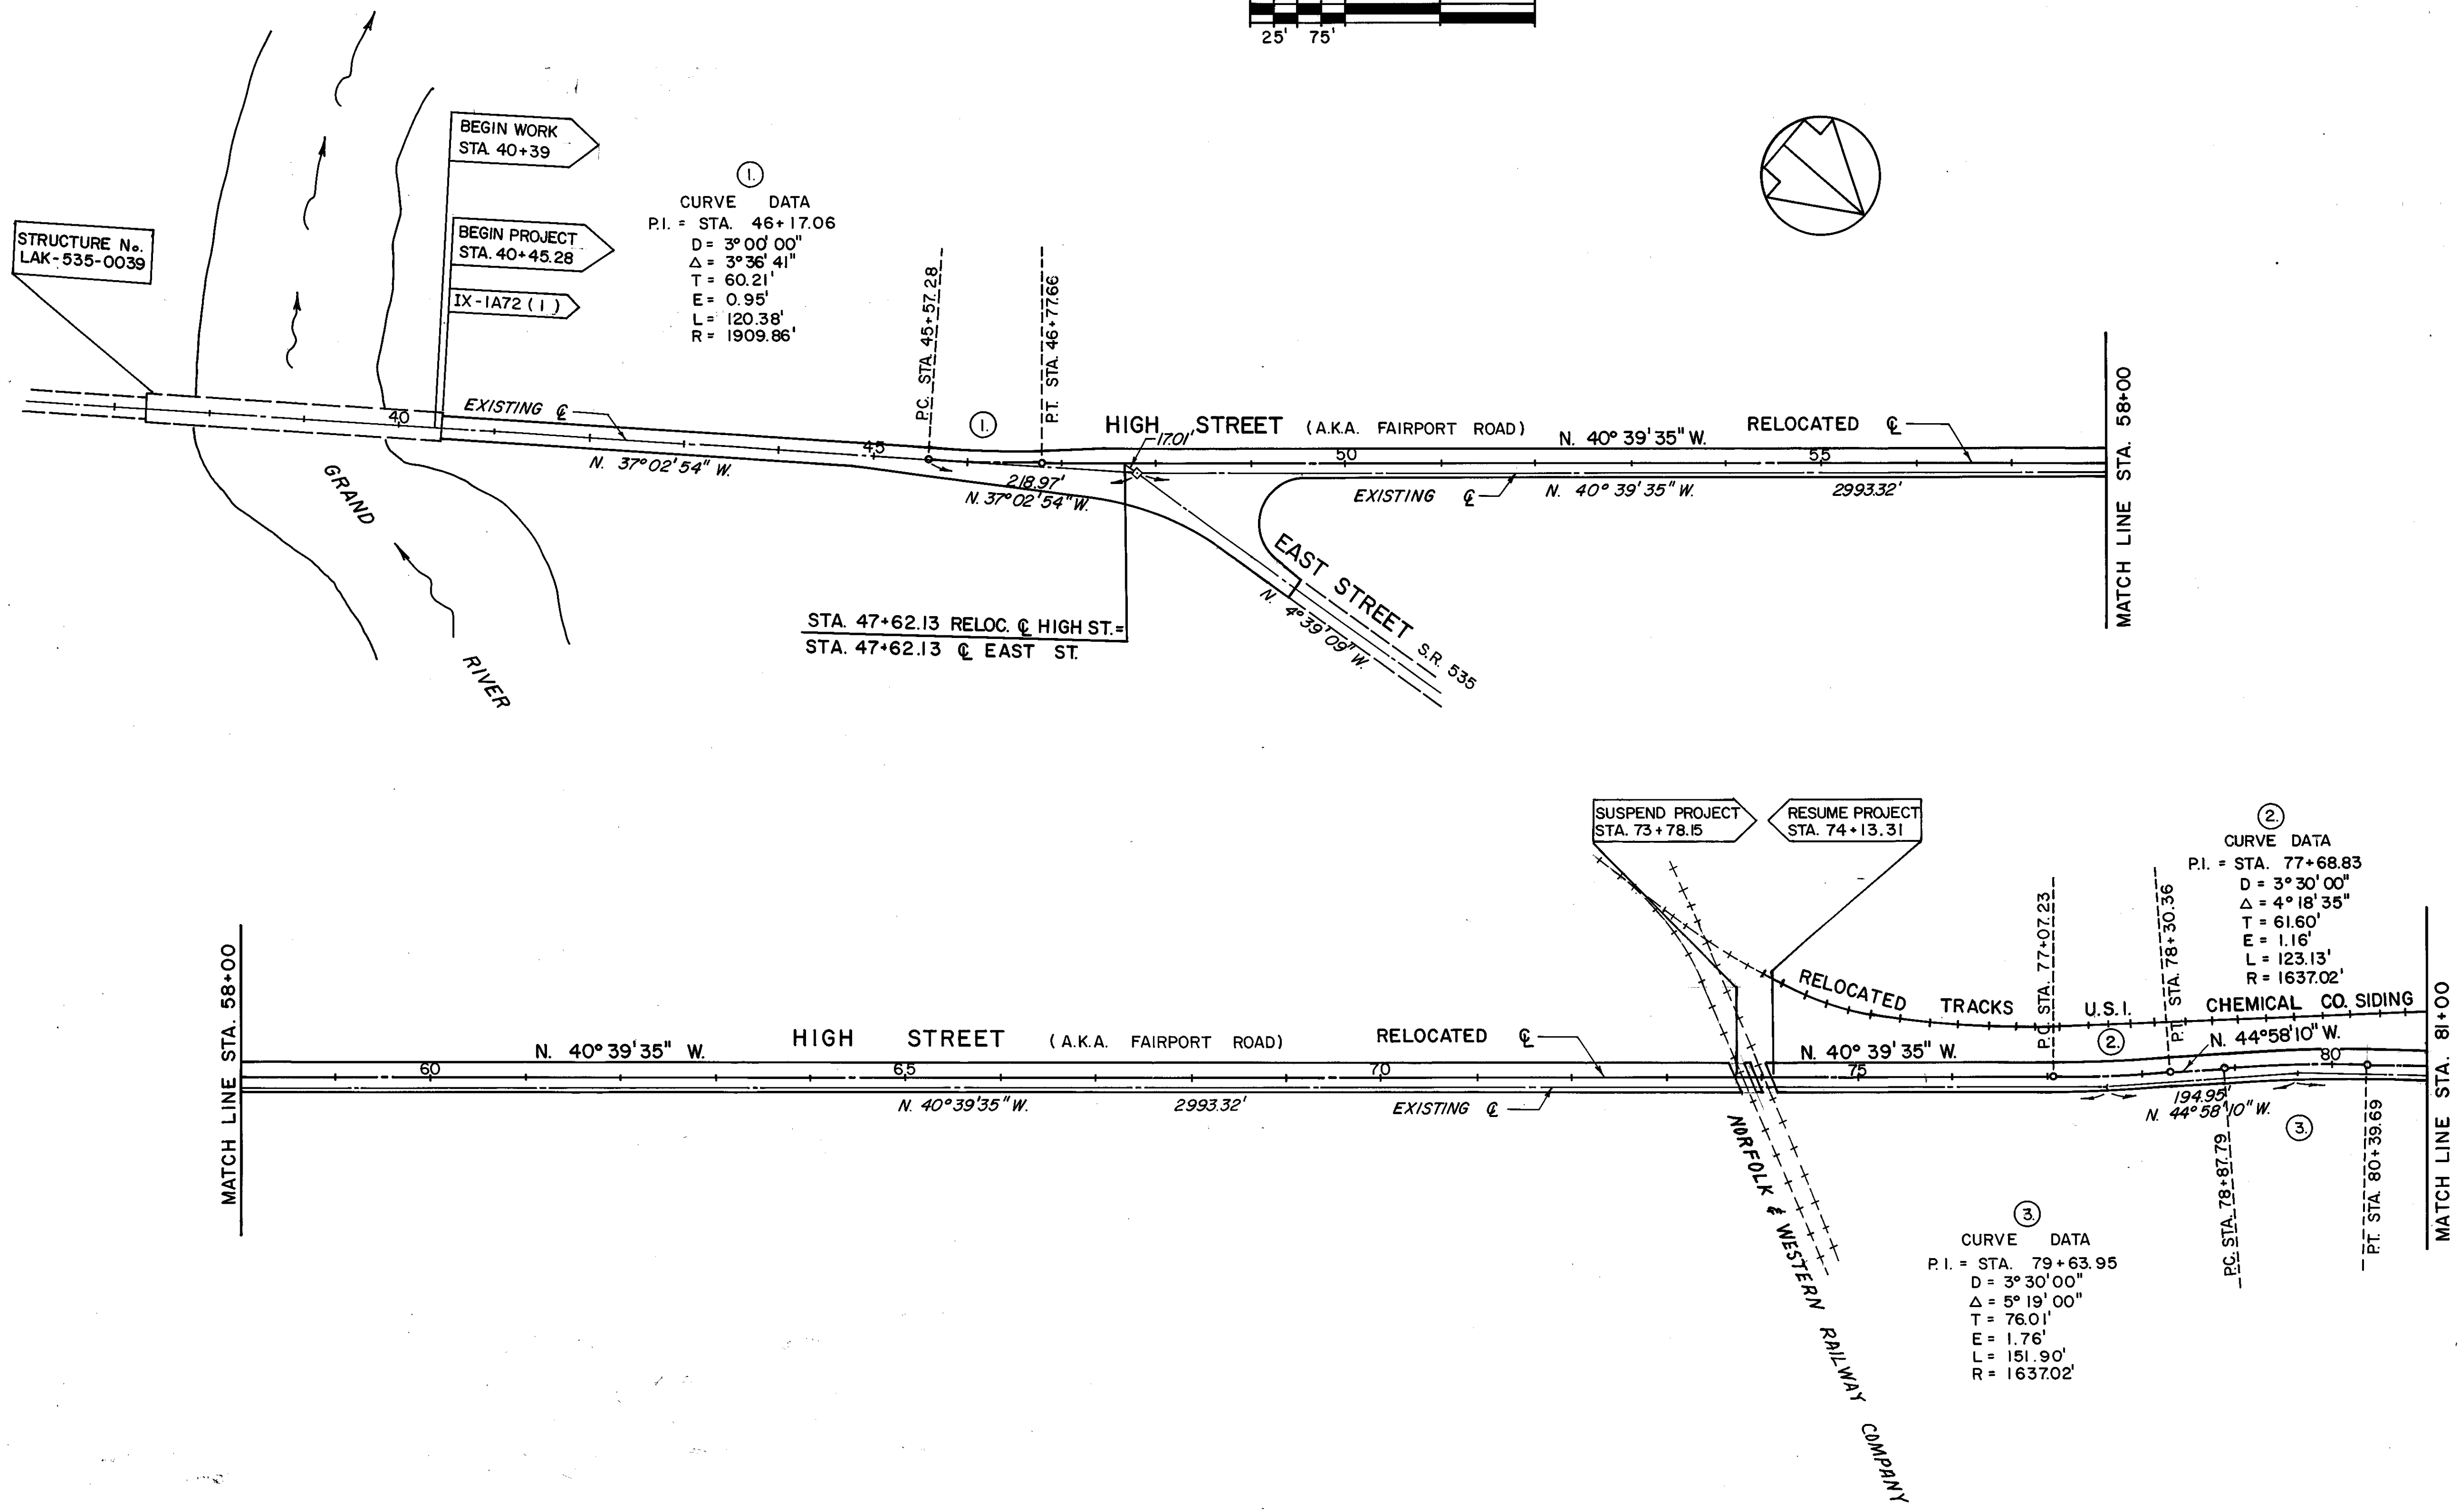
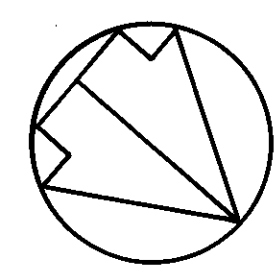


SCHEMATIC PLAN

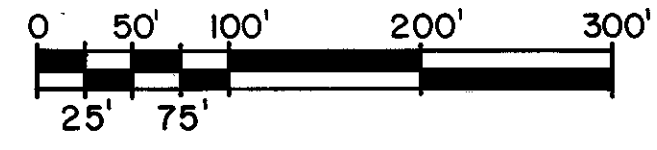

HIGH STREET / WATER STREET