


REFERENCE DWGS. SH'T NO.


FOR PAVEMENT CROSS-SECTIONS	46-49
FOR PAVEMENT, SIGNING & STRIPING PLANS	133, 134
FOR STORM SEWER & OUTLET PROFILES	46, 148
FOR STORM CROSS CONNECTION DETAILS	164
FOR RIGHT-OF-WAY PLANS	198-199
FOR DRIVEWAY PROFILES	105
FOR DRIVEWAY SUMMARY & CONSTRUCTION DETAILS	132

℄ CURVE DATA
 P.I. STA. 46+17.49
 D = 3° 00' 00"
 Δ = 3° 36' 41"
 T = 60.21'
 E = 0.95'
 L = 120.38'
 R = 1909.86'
 P.C. STA. 45+57.28
 P.T. STA. 46+77.66

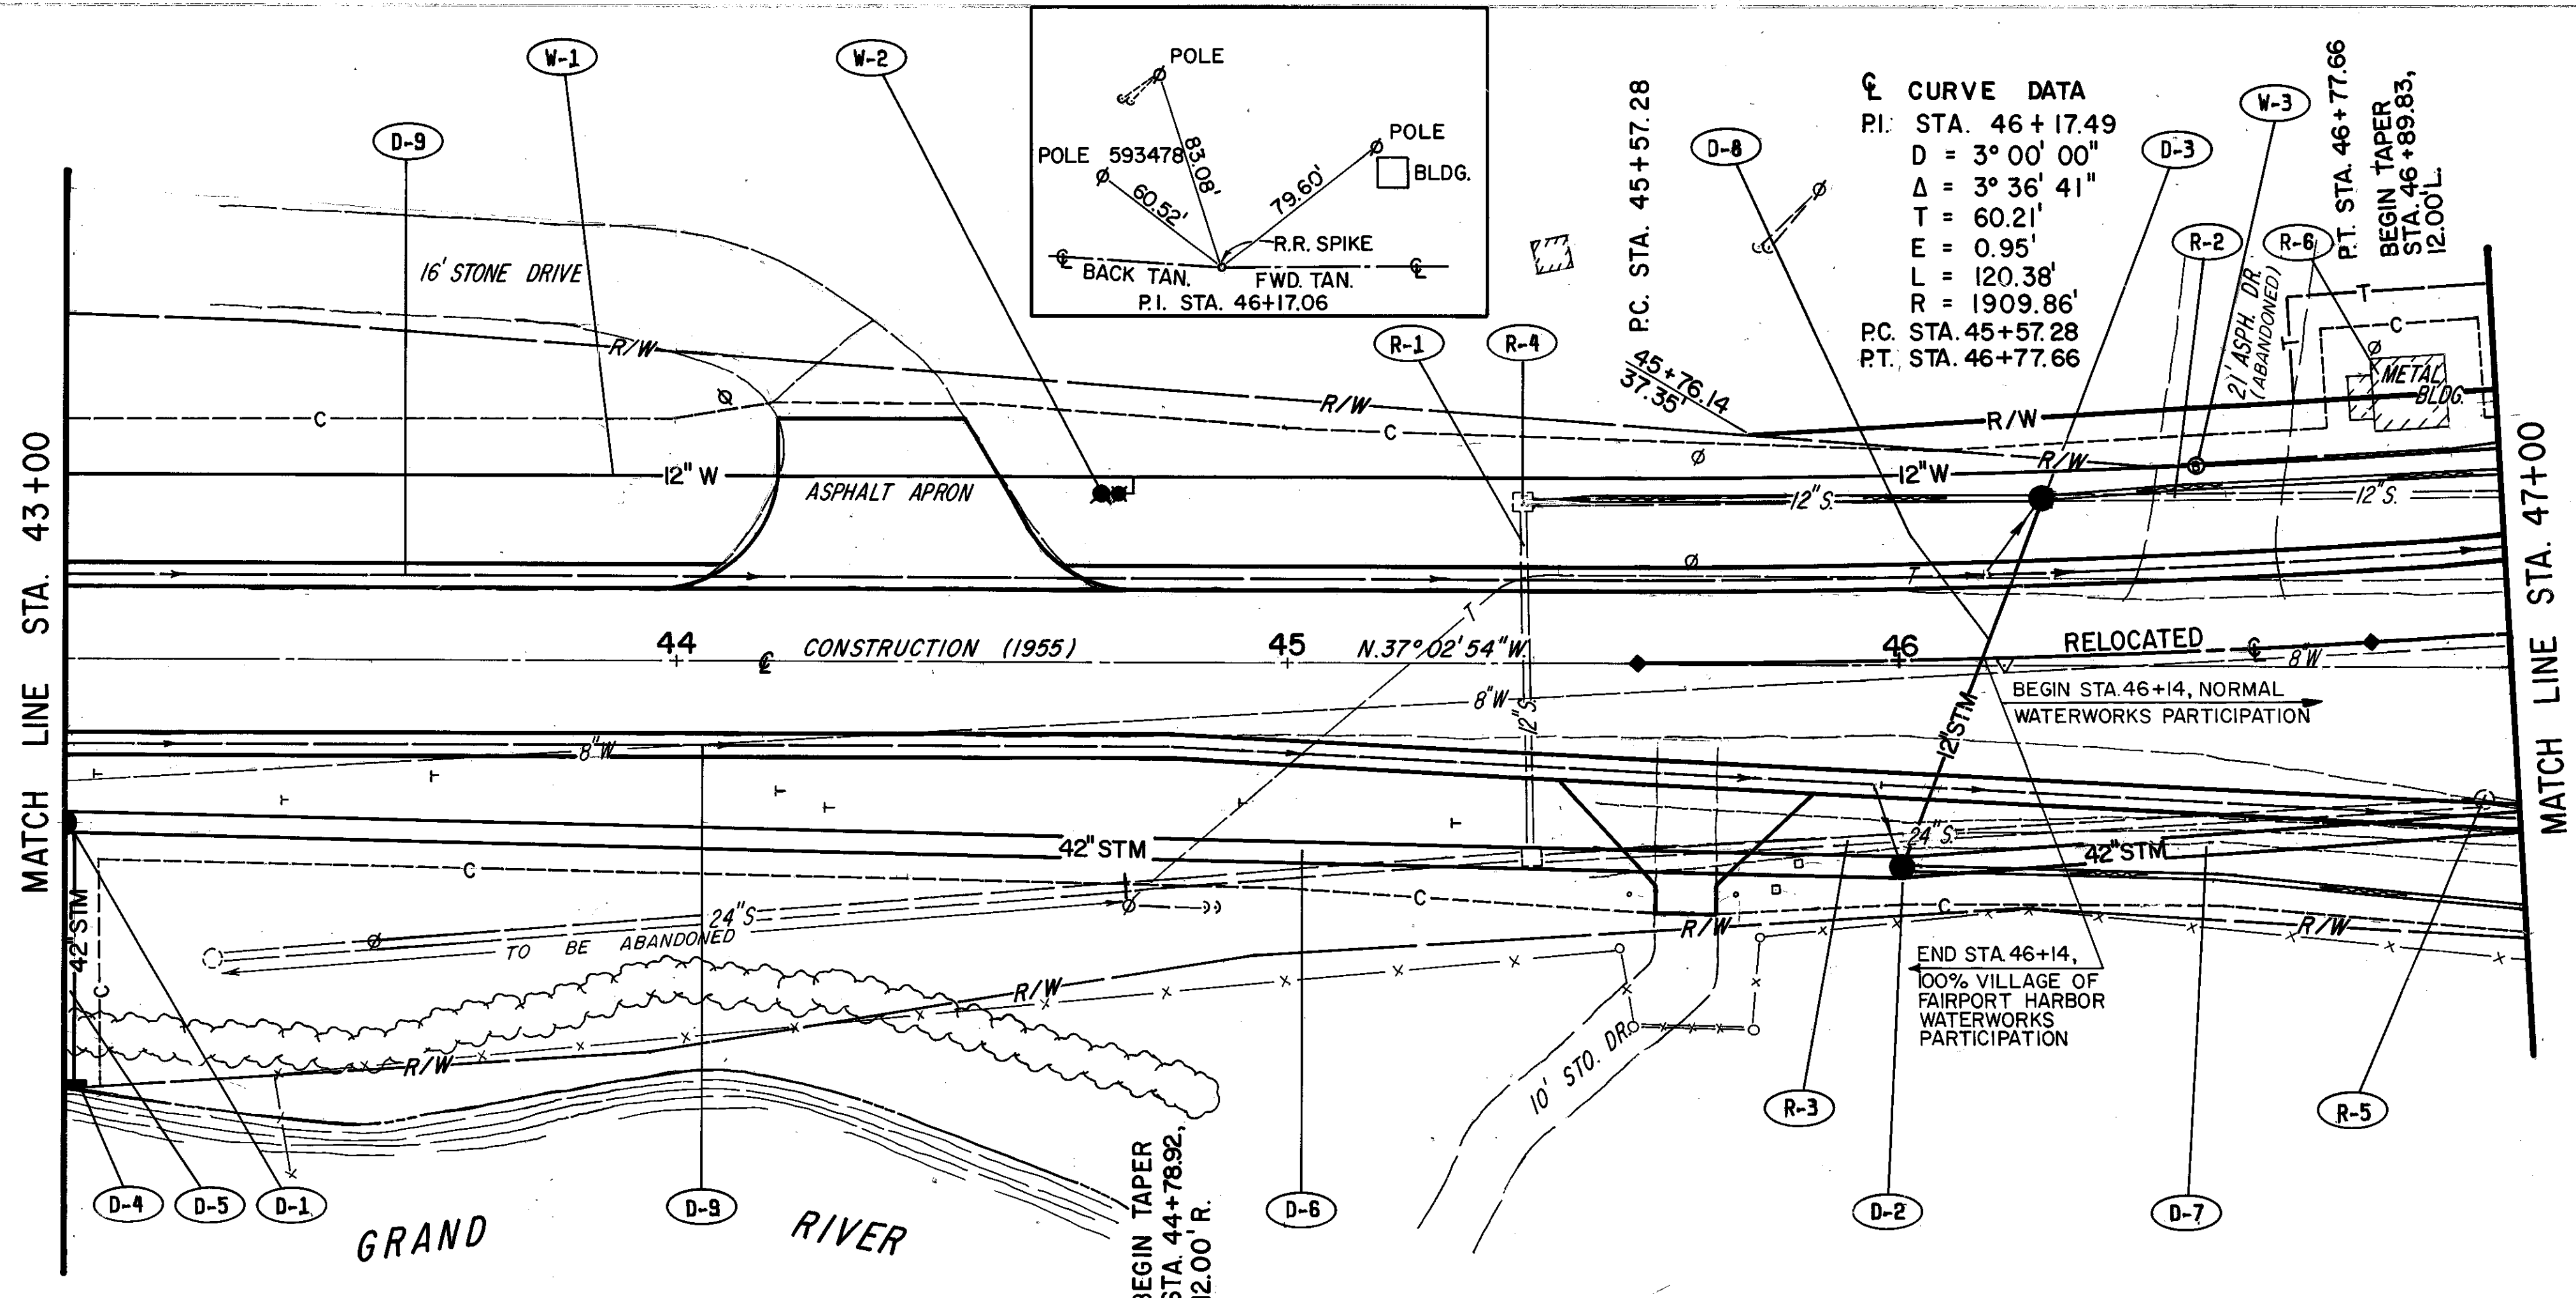

DRAINAGE

REF	LOCATION	SY.	LF.	LF.	LF.	EA.	EA.	EA.	EA.	EA.	EA.
D-1	43+00, 27'R.										
D-2	46+00, 34'R.										
D-3	46+25, 26'L.										
D-4	43+00, 70'R.	0.84									
D-5	43+00, 27'R. - 70'R.		43								
D-6	43+00, 27'R. - 46+00, 34'R.		300								
D-7	46+00, 34'R. - 47+00, 32'R.			100							
D-8	46+25, 26'L. - 46+00, 34'L.			67							
D-9	43+00 - 47+00, L. & R.				20						794
TOTALS		0.84	343	67	100	20	1	1	1	1	794

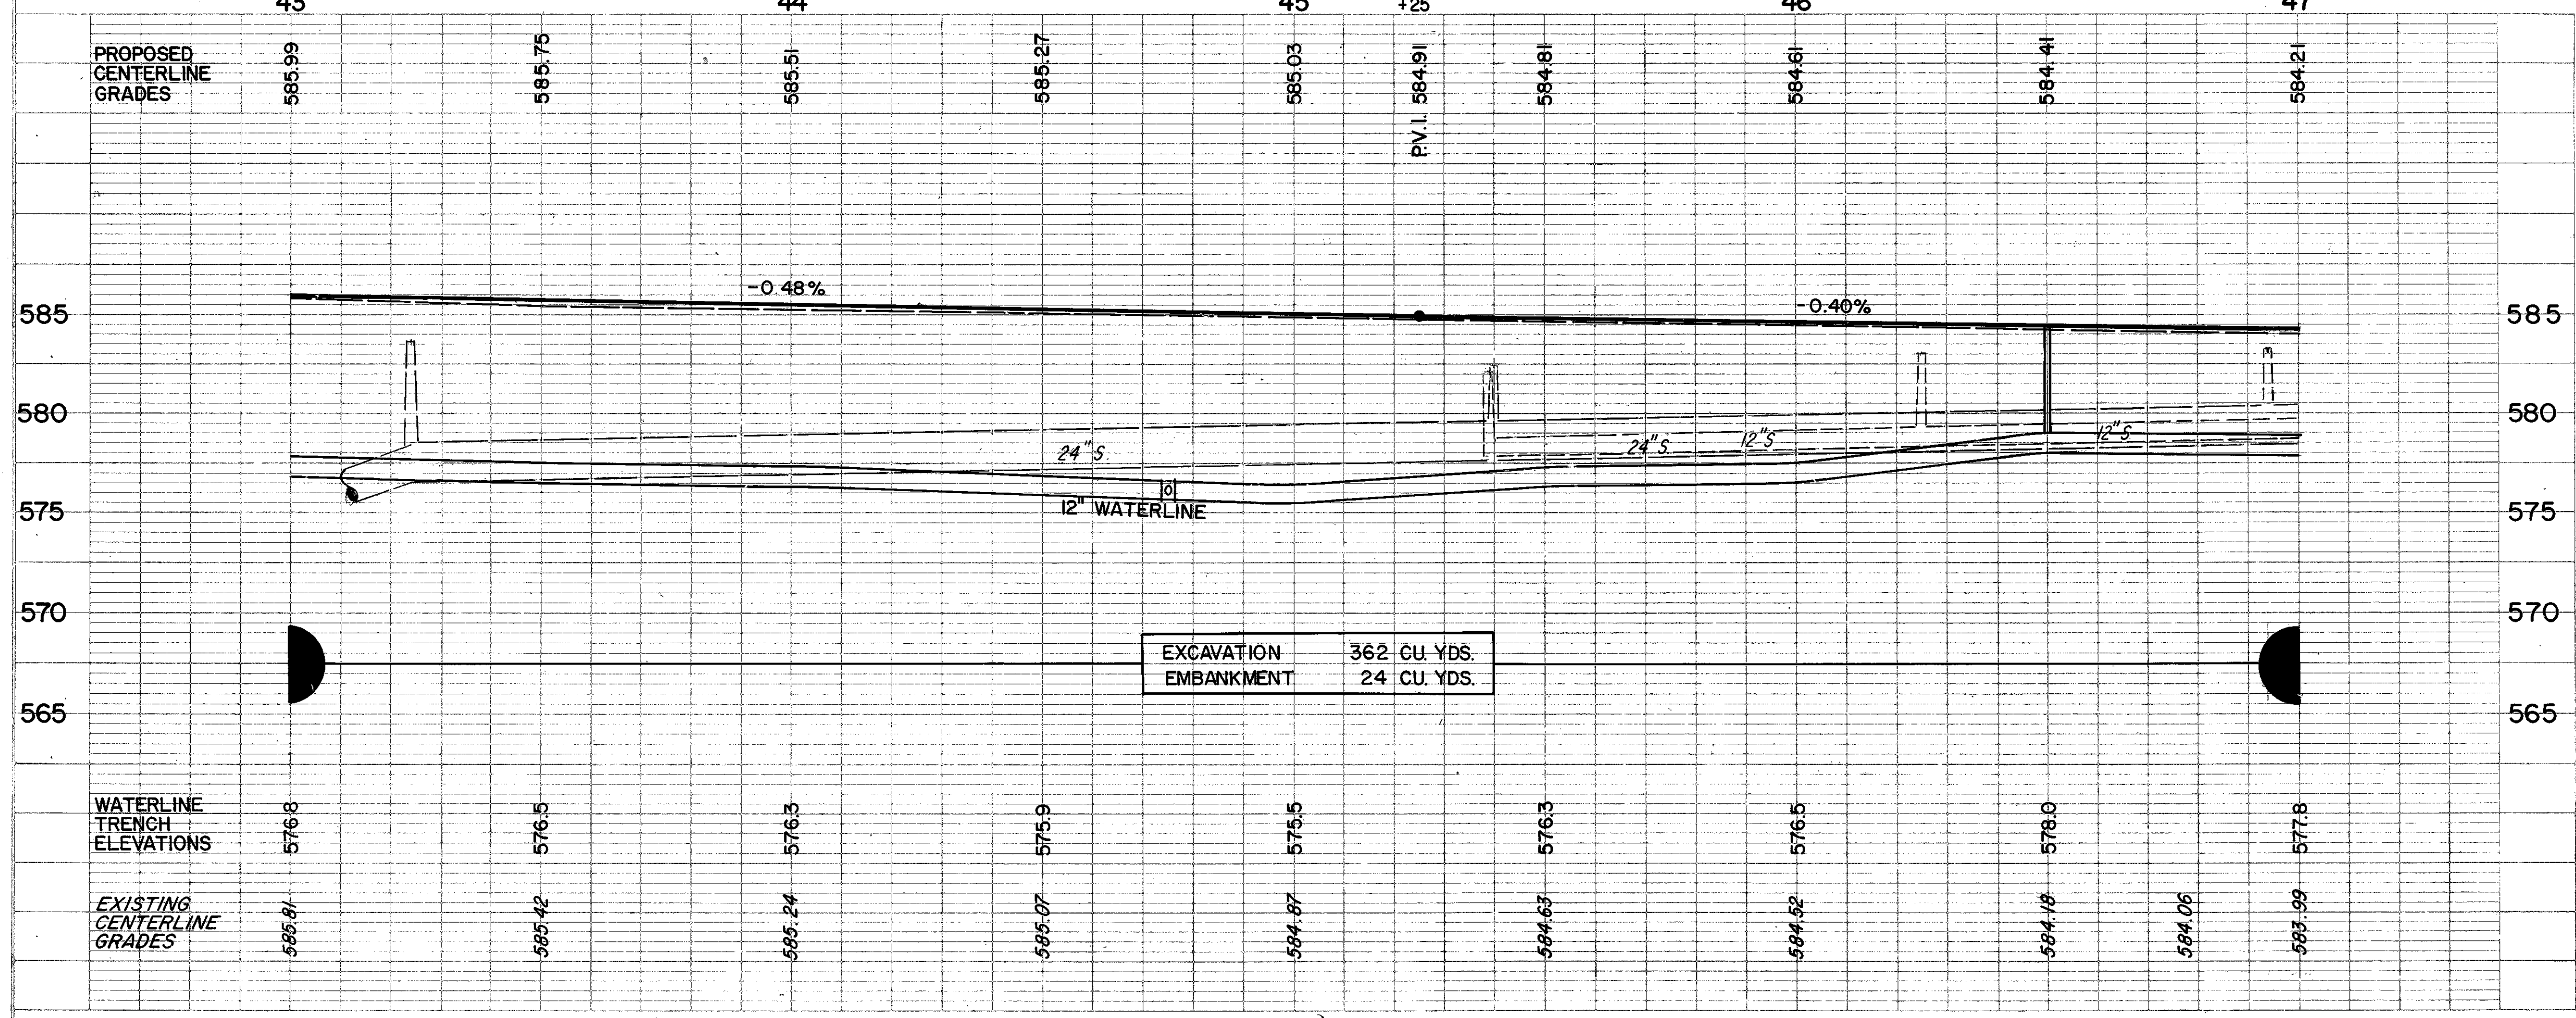

ROADWAY

REF	LOCATION	LUMP	LF.	EA.
R-1	45+40, 27'L. - 32'L.		59	
R-2	45+40, 27'L. - 47+00, 23'L.		160	
R-3	44+73, 37'R. - 47+00, 28'R.		230	
R-4	45+40, 27'L.			1
R-5	46+95, 27'R.			1
R-6	46+85, 35'L.		1	
TOTALS			449	2

WATERWORKS

REF	LOCATION	LF.	EA.	EA.
W-1	43+00 - 46+14	314		
W-2	44+75, 30.5'L.		1	
W-3	46+50, 30.5'L.			1
W-1	46+14 - 47+00	86		
TOTALS		400	1	1