


REFERENCE DWGS.	SH'T NO.
FOR PAVEMENT CROSS-SECTIONS	52-54
FOR PAVEMENT, SIGNING & STRIPING PLANS	135
FOR STORM SEWER & OUTLET PROFILES	148
FOR STORM CROSS CONNECTION DETAILS	164
FOR RIGHT-OF-WAY PLANS	199-200
FOR DRIVEWAY PROFILES	106
FOR DRIVEWAY SUMMARY & CONSTRUCTION DETAILS	132

CALC. BY: *[Signature]*
 DATE: 2/13/84
 CHKD. BY: *[Signature]*
 DATE: 3/5/84

LAK - 535 - 0.42
 HIGH STREET / WATER STREET

OHIO
 FHWA REGION 5

23
 225

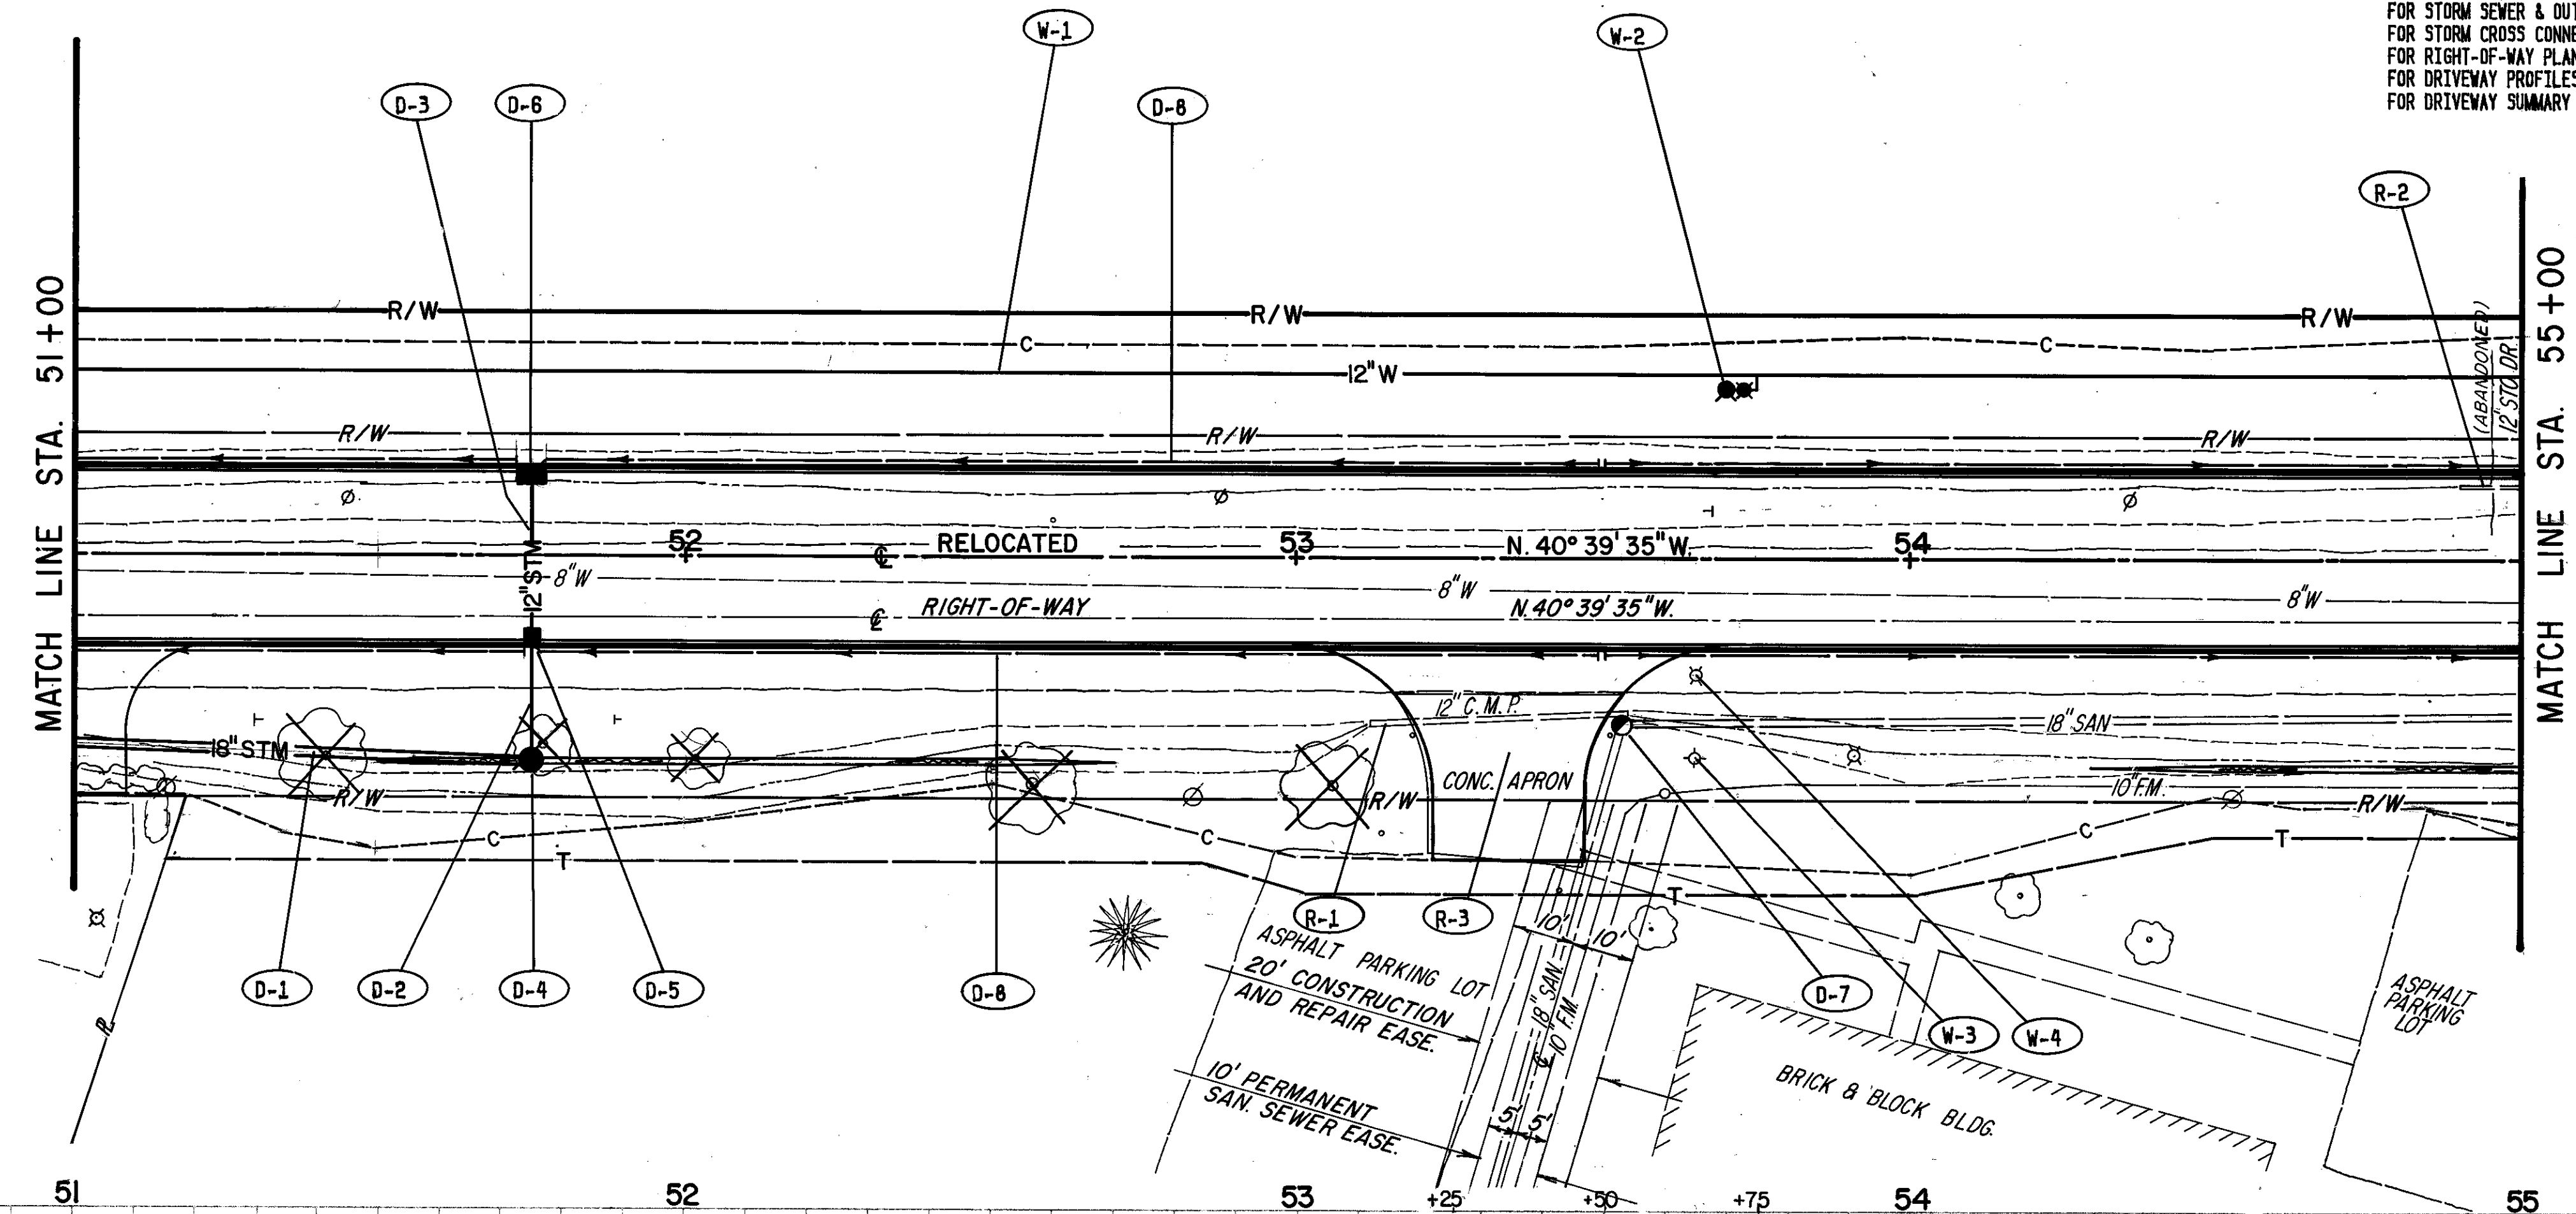


MATCH LINE STA. 55+00

MATCH LINE STA. 51+00

DRAINAGE		603	603	603	603	604	604	604	604	605
REF	LOCATION	LF.	LF.	LF.	LF.	EA.	EA.	EA.	EA.	LF.
D-1	51+00, 32'R. - 51+75, 34'R.	75								
D-2	51+75, 14'R. - 34'R.		20.5							
D-3	51+75, 14'L. - 14'R.			26.5						
D-4	51+75, 34'R.					1				
D-5	51+75, 14'R.							1		
D-6	51+75, 14'L.						1			
D-7	53+53.5, 27.8'R. (SANITARY)								1	
D-8	51+00 - 55+00, L. & R.				20					780
TOTALS		75	20.5	26.5	20	1	1	1	1	780

PLAN
 SURVIVAL
 NOTE BOOK
 ALIGNMENT CHECKED
 BY: *[Signature]*
 DATE: *[Date]*

PROFILE
 SURVIVAL
 NOTE BOOK
 GRADES CHECKED
 BY: *[Signature]*
 DATE: *[Date]*

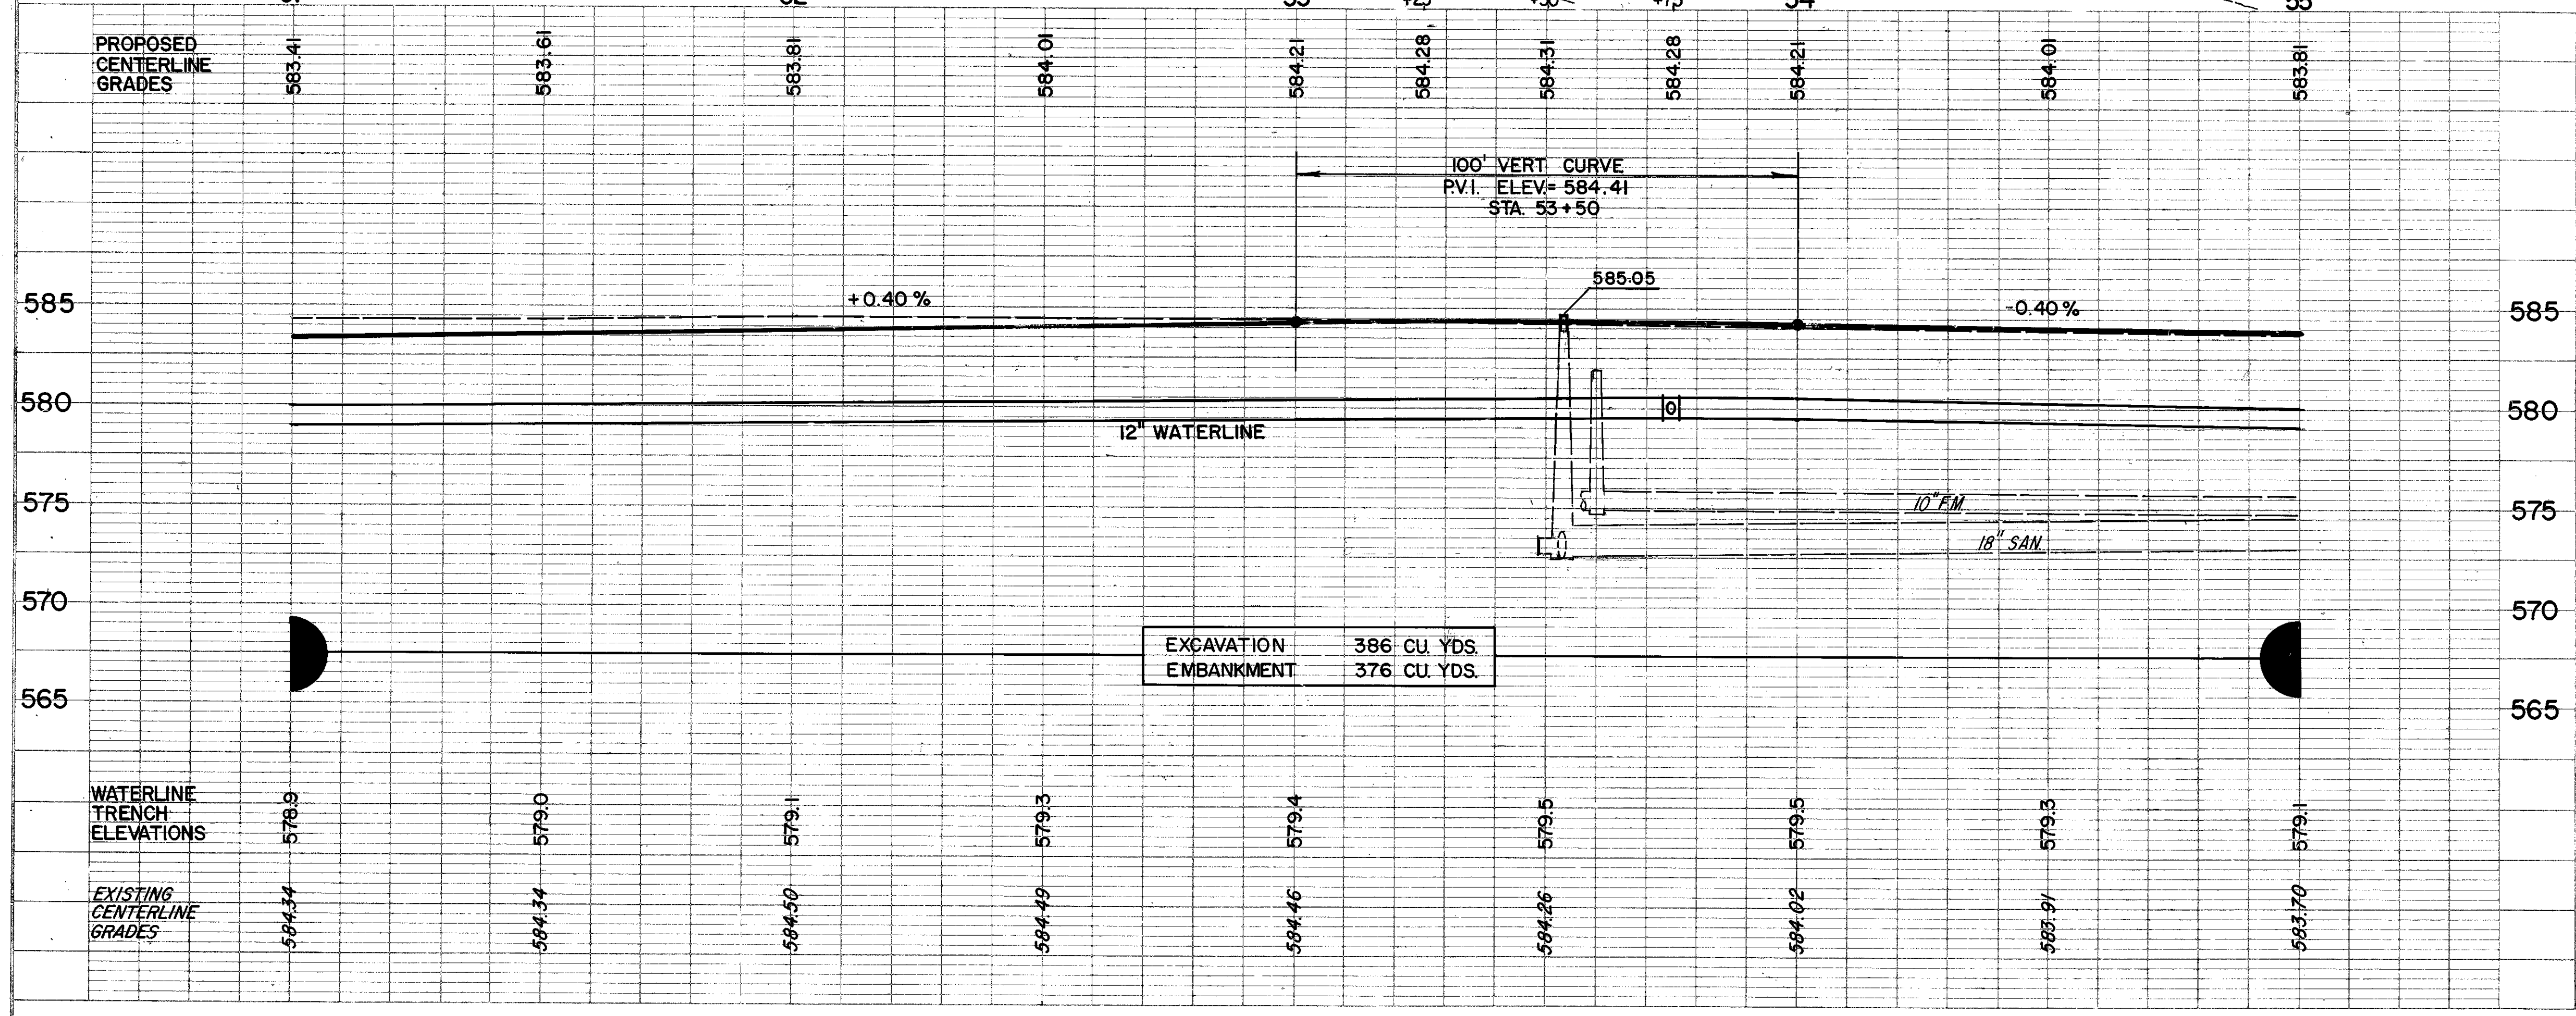

ROADWAY		202	202
REF	LOCATION	LF.	SY.
R-1	50+13 - 50+55, R.	42	
R-2	54+90 - 55+00, L.	10	
R-3	53+15 - 53+55, R.		89
TOTALS		52	89

WATERWORKS		SPEC	SPEC	SPEC	SPEC
REF	LOCATION	LF.	EA.	EA.	EA.
W-1	51+00 - 55+00	400			
W-2	53+75, 30.5'L.		1		
W-3	53+65, 33'R.			1	
W-4	53+65, 19'R.				1
TOTALS		400	1	1	1

HIGH STREET