


REFERENCE DWGS.  
 FOR PAVEMENT CROSS-SECTIONS 83-86  
 FOR PAVEMENT, SIGNING & STRIPING PLANS 145  
 FOR STORM SEWER & OUTLET PROFILES 152, 153  
 FOR STORM CROSS CONNECTION DETAILS 167  
 FOR RIGHT-OF-WAY PLANS 210-211  
 FOR DRIVEWAY PROFILES  
 FOR DRIVEWAY SUMMARY & CONSTRUCTION DETAILS

DRAINAGE		18" CONDUIT TYPE C, AS PER PLAN	12" CONDUIT TYPE B, AS PER PLAN	6" CONDUIT TYPE F, AS PER PLAN	MANHOLE STD NO. 3 MOD AS PER PLAN	CATCH BASIN STD NO. 3 MOD AS PER PLAN	MANHOLE RECONSTRUCTED TO GRADE	6" SHALLOW PIPE UNDERDRAIN, AS PER PL
REF	LOCATION	LF.	LF.	LF.	EA.	EA.	EA.	LF.
D-1	99+00 - 102+00, 28.5'L.	300						
D-2	99+00, 14'R. - 26.5'L.		40					
D-3	99+85, 14'R. - 26.5'L.		40					
D-4	100+95, 14'R. - 26.5'L.		40					
D-5	99+00, 26.5'L.				1			
D-6	100+95, 26.5'L.				1			
D-7	99+00, 14'R.					1		
D-8	99+85, 14'R.					1		
D-9	100+95, 14'R.					1		
D-10	99+49.5, 19'R.						1	
D-11	98+00 - 102+00, L. & R.			50				750
<b>TOTALS</b>		300	120	50	2	3	1	750

PLAN  
 DRAWING NO. \_\_\_\_\_  
 DATE \_\_\_\_\_  
 BY \_\_\_\_\_  
 CHECKED \_\_\_\_\_  
 IN CHARGE \_\_\_\_\_  
 NO. \_\_\_\_\_

PROFILE  
 DRAWING NO. \_\_\_\_\_  
 DATE \_\_\_\_\_  
 BY \_\_\_\_\_  
 CHECKED \_\_\_\_\_  
 IN CHARGE \_\_\_\_\_  
 NO. \_\_\_\_\_

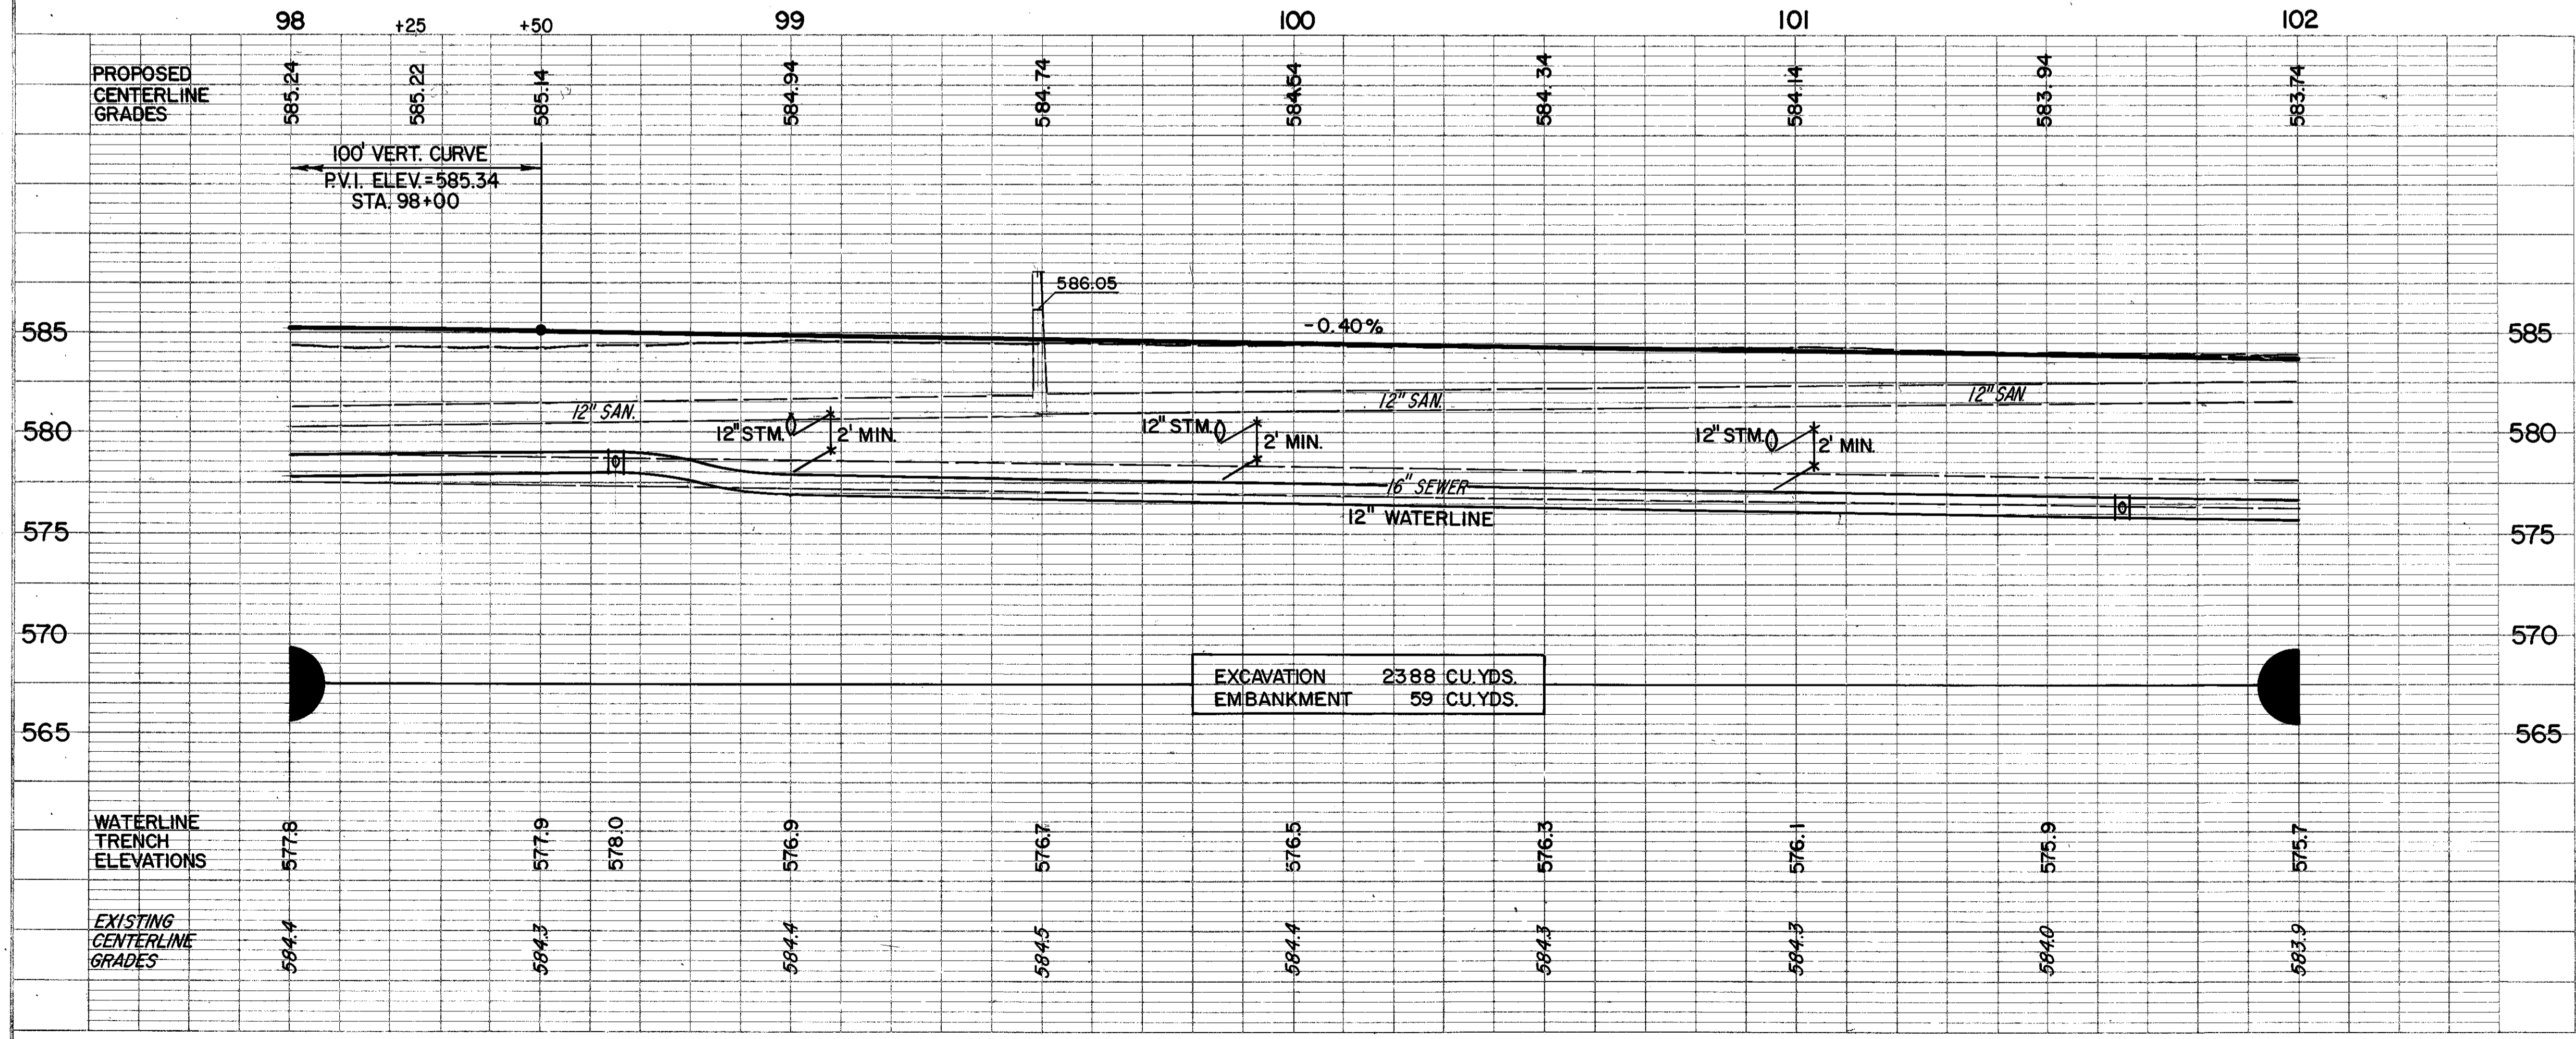

ROADWAY		PIPE REMOVED 24" PIPE AND UNDER
REF	LOCATION	LF.
R-1	98+00 - 102+00, 4'R.	400
<b>TOTALS</b>		400

WATERWORKS		12" CL. 52 D.I. PIPE AND C.I. FITTINGS	6" HYDRANT ASSEMBLY TYPE B
REF	LOCATION	LF.	EA.
W-1	98+00 - 102+00	400	
W-2	98+85, 22'L.		1
W-3	101+85, 22'L.		1
<b>TOTALS</b>		400	2

EXCAVATION 2388 CU.YDS.  
 EMBANKMENT 59 CU.YDS.

WATER STREET