



REFERENCE DWGS. SH'T NO.

FOR PAVEMENT CROSS-SECTIONS	91-94
FOR PAVEMENT, SIGNING & STRIPING PLANS	141
FOR STORM SEWER & OUTLET PROFILES	153
FOR STORM CROSS CONNECTION DETAILS	167
FOR RIGHT-OF-WAY PLANS	212-213
FOR DRIVEWAY PROFILES	
FOR DRIVEWAY SUMMARY & CONSTRUCTION DETAILS	

REF	LOCATION	LF.	LF.	LF.	LF.	LF.	LF.	LF.	LF.	LF.	LF.	LF.	LF.	LF.	LF.	LF.	LF.	LF.	LF.	LF.
605	8" SHALLOW PIPE UNDERDRAIN AS PER PL.																			
604	CATCH BASIN STD NO. 3A MOD AS PER PLAN																			
604	CATCH BASIN STD NO. 3 MOD AS PER PLAN																			
604	MANHOLE STD NO. 3																			
603	6" CONDUIT TYPE F, AS PER PLAN																			
603	12" CONDUIT TYPE B, AS PER PLAN																			
603	12" CONDUIT TYPE C, AS PER PLAN																			
603	21" CONDUIT TYPE C, AS PER PLAN																			
603	24" CONDUIT TYPE C, AS PER PLAN																			
TOTALS																				

REF	LOCATION	LF.	LF.	LF.	LF.	LF.	LF.	LF.	LF.	LF.	LF.	LF.	LF.	LF.	LF.	LF.	LF.	LF.	LF.	LF.
D-1	111+75, 23' R. - 114+00, 24.5' R.																			
D-2	110+00, 26.5' R. - 111+75, 23' R.																			
D-3	110+00, 14' L. - 26.5' R.																			
D-4	111+75, 14' L. - 14' R.																			
D-5	114+00, 14" L. - 14' R.																			
D-6	111+75, 14' R. - 23' R.																			
D-7	111+75, 23' R.																			
D-8	111+75, 14' R.																			
D-9	110+00, 14' L.																			
D-10	111+75, 14' L.																			
D-11	114+00, 14' L. & 14' R.																			
D-12	110+00 - 114+00																			
TOTALS																				

REF	LOCATION	LF.	EA.	EA.	EA.	EA.	EA.	EA.	EA.	EA.	EA.	EA.	EA.	EA.	EA.	EA.	EA.	EA.	EA.	EA.
W-1	110+00 - 114+00																			
W-2	110+65, 22' L.																			
W-3	113+85, 22' L.																			
TOTALS																				

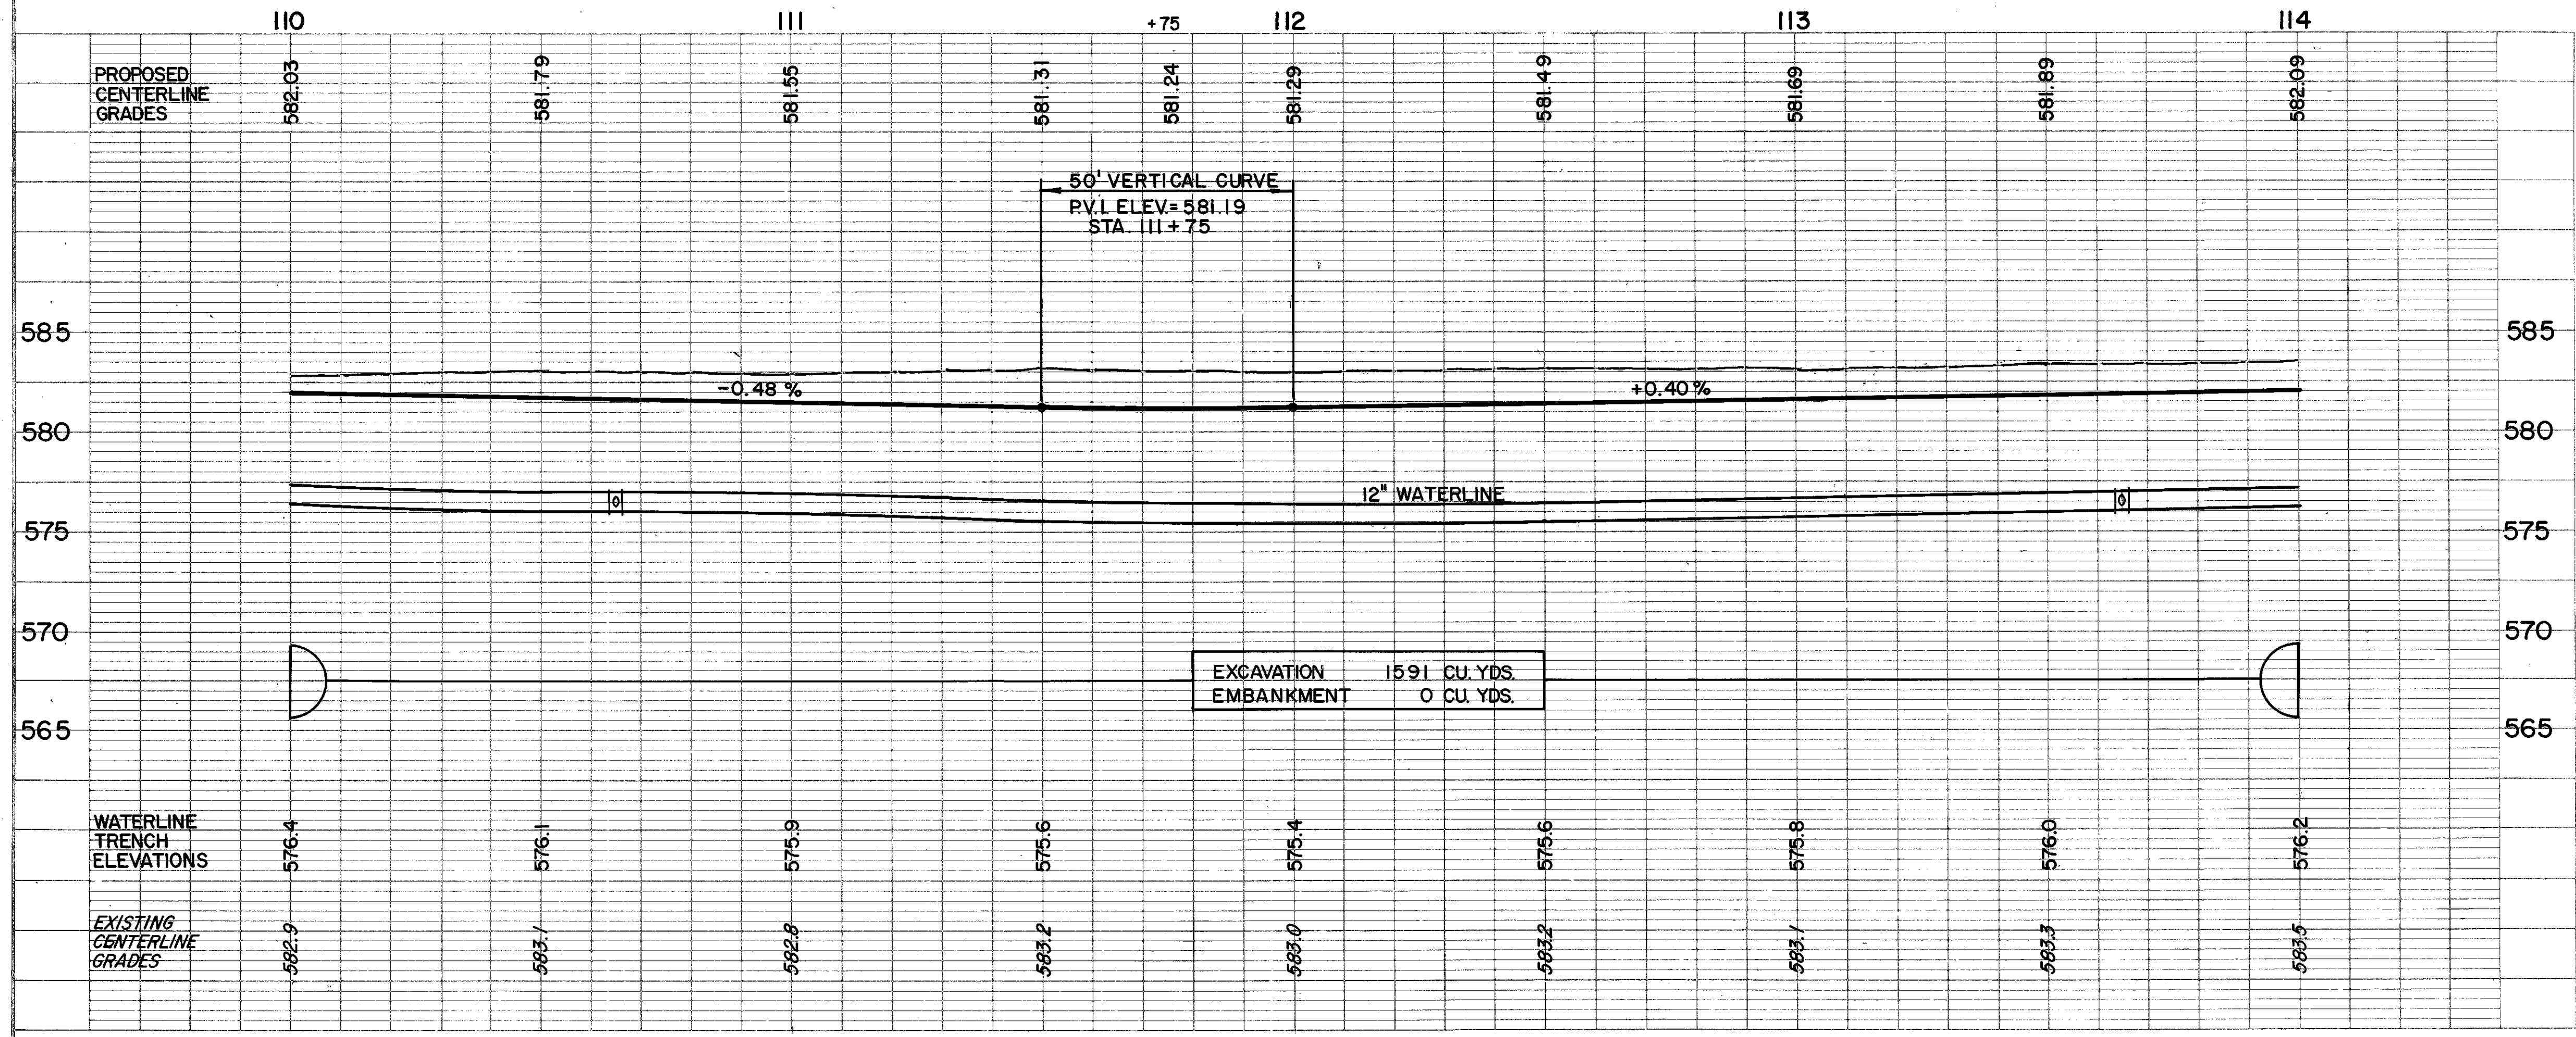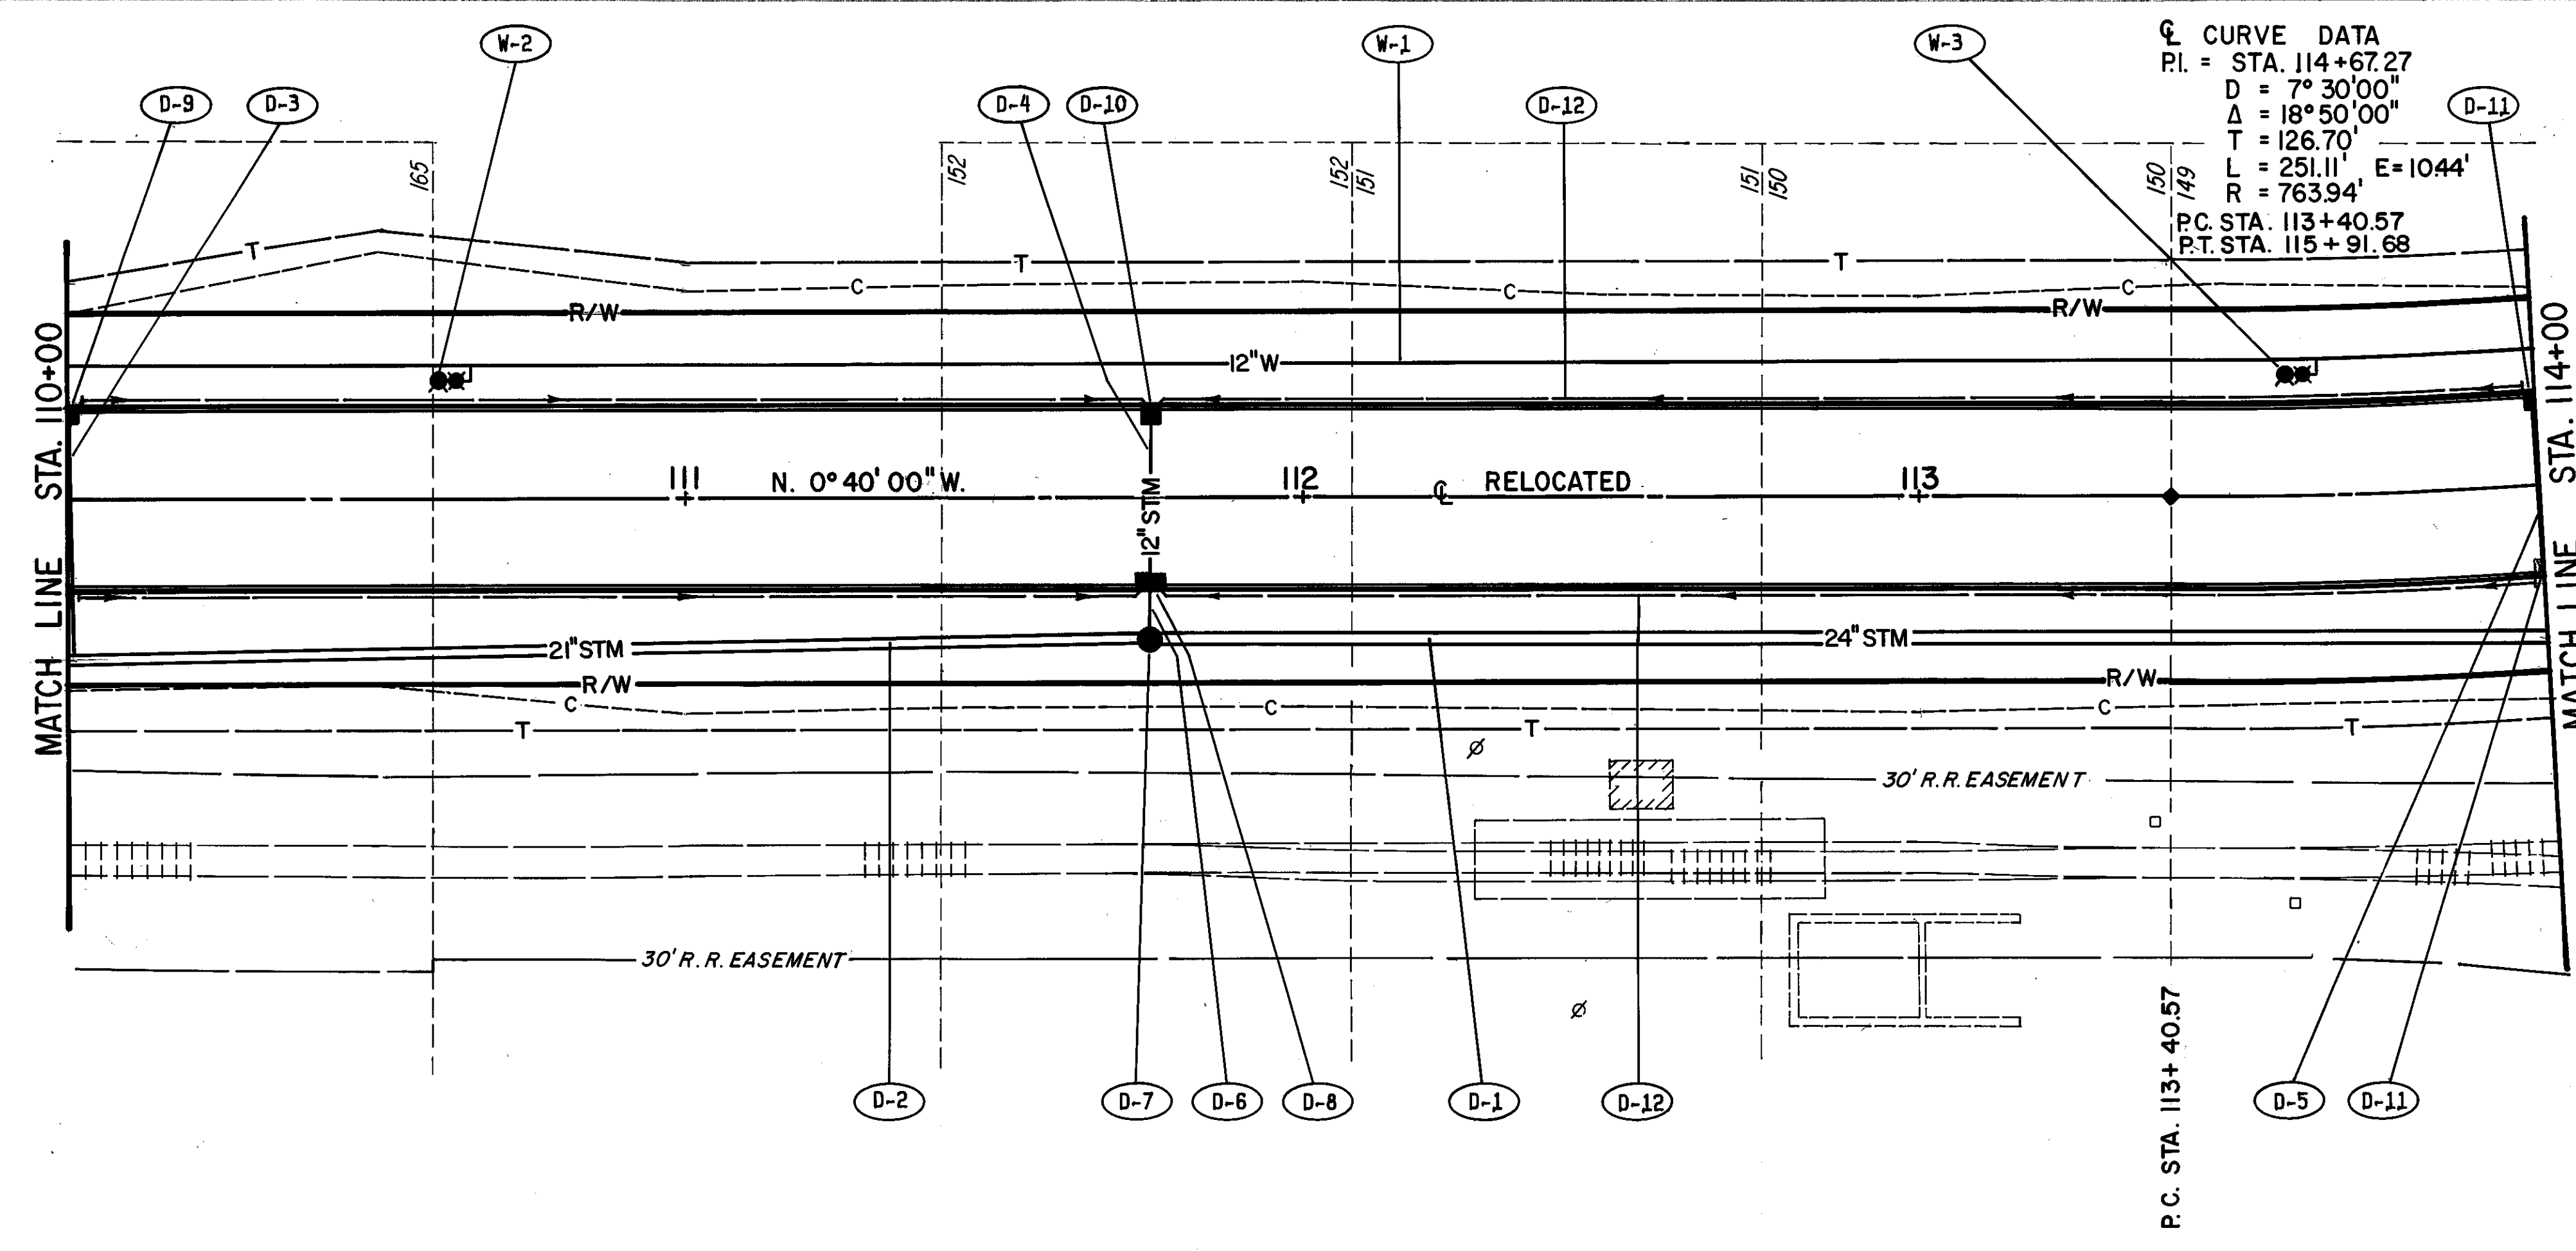

PLAN
 DATE: _____
 BY: _____
 CHECKED: _____
 DATE: _____
 NO. _____

PROFILE
 DATE: _____
 BY: _____
 CHECKED: _____
 DATE: _____
 NO. _____