


DRAINAGE		24" CONDUIT TYPE C, AS PER PLAN		12" CONDUIT TYPE C, AS PER PLAN		12" CONDUIT TYPE B, AS PER PLAN		8" CONDUIT TYPE C, AS PER PLAN		6" CONDUIT TYPE F, AS PER PLAN		MANHOLE STD NO. 3		CATCH BASIN STD NO. 2-2-B		CATCH BASIN STD NO. 3 MOD AS PER PLAN		CATCH BASIN STD NO. 5A MOD AS PER PLAN		MANHOLE RECONSTRUCTED TO GRADE		6" UNCLASSIFIED PIPE UNDERDRAIN, AS PER PL		INLET STD NO. I-1	
REF	LOCATION	LF.	EA.	LF.	EA.	LF.	EA.	LF.	EA.	EA.	EA.	EA.	EA.	EA.	EA.	EA.	EA.	EA.	EA.	EA.	EA.	EA.	EA.	EA.	EA.
D-1	126+00 - 127+54.12, 25'L.	154																							
D-2	127+54.12, 14'L. - 25'L.			11.5																					
D-3	127+54.12 - 128+50, 25'L.			96																					
D-4	127+35.02, 30.5'R. - 127+54.12, 14'L.					47																			
D-5	127+73.60, 30.5'R. - 127+54.12, 14'L.					47																			
D-6	127+73.60, 30.5'R. - 128+00, 27'R.							28																	
D-7	127+54.12, 25'L.									1															
D-8	128+00, 27'R.																								
D-9	128+50, 25'L.												1												
D-10	127+35.02, 30.5'R.														1										
D-11	127+54.12, 14'L.																								
D-12	127+73.60, 30.5'R.																								
D-13	127+52.5, 22'R. (SANITARY)																				1				
D-14	128+00 - 128+13, L.																								193
D-15	128+00 - 128+13, R.																								165
<b>TOTALS</b>		<b>154</b>		<b>107.5</b>	<b>94</b>	<b>26</b>		<b>40</b>		<b>1</b>		<b>1</b>	<b>2</b>	<b>1</b>	<b>1</b>	<b>1</b>	<b>1</b>	<b>1</b>	<b>358</b>	<b>1</b>					

PLAN  
 CHECKED BY: \_\_\_\_\_  
 DATE: \_\_\_\_\_

PROFILE  
 CHECKED BY: \_\_\_\_\_  
 DATE: \_\_\_\_\_

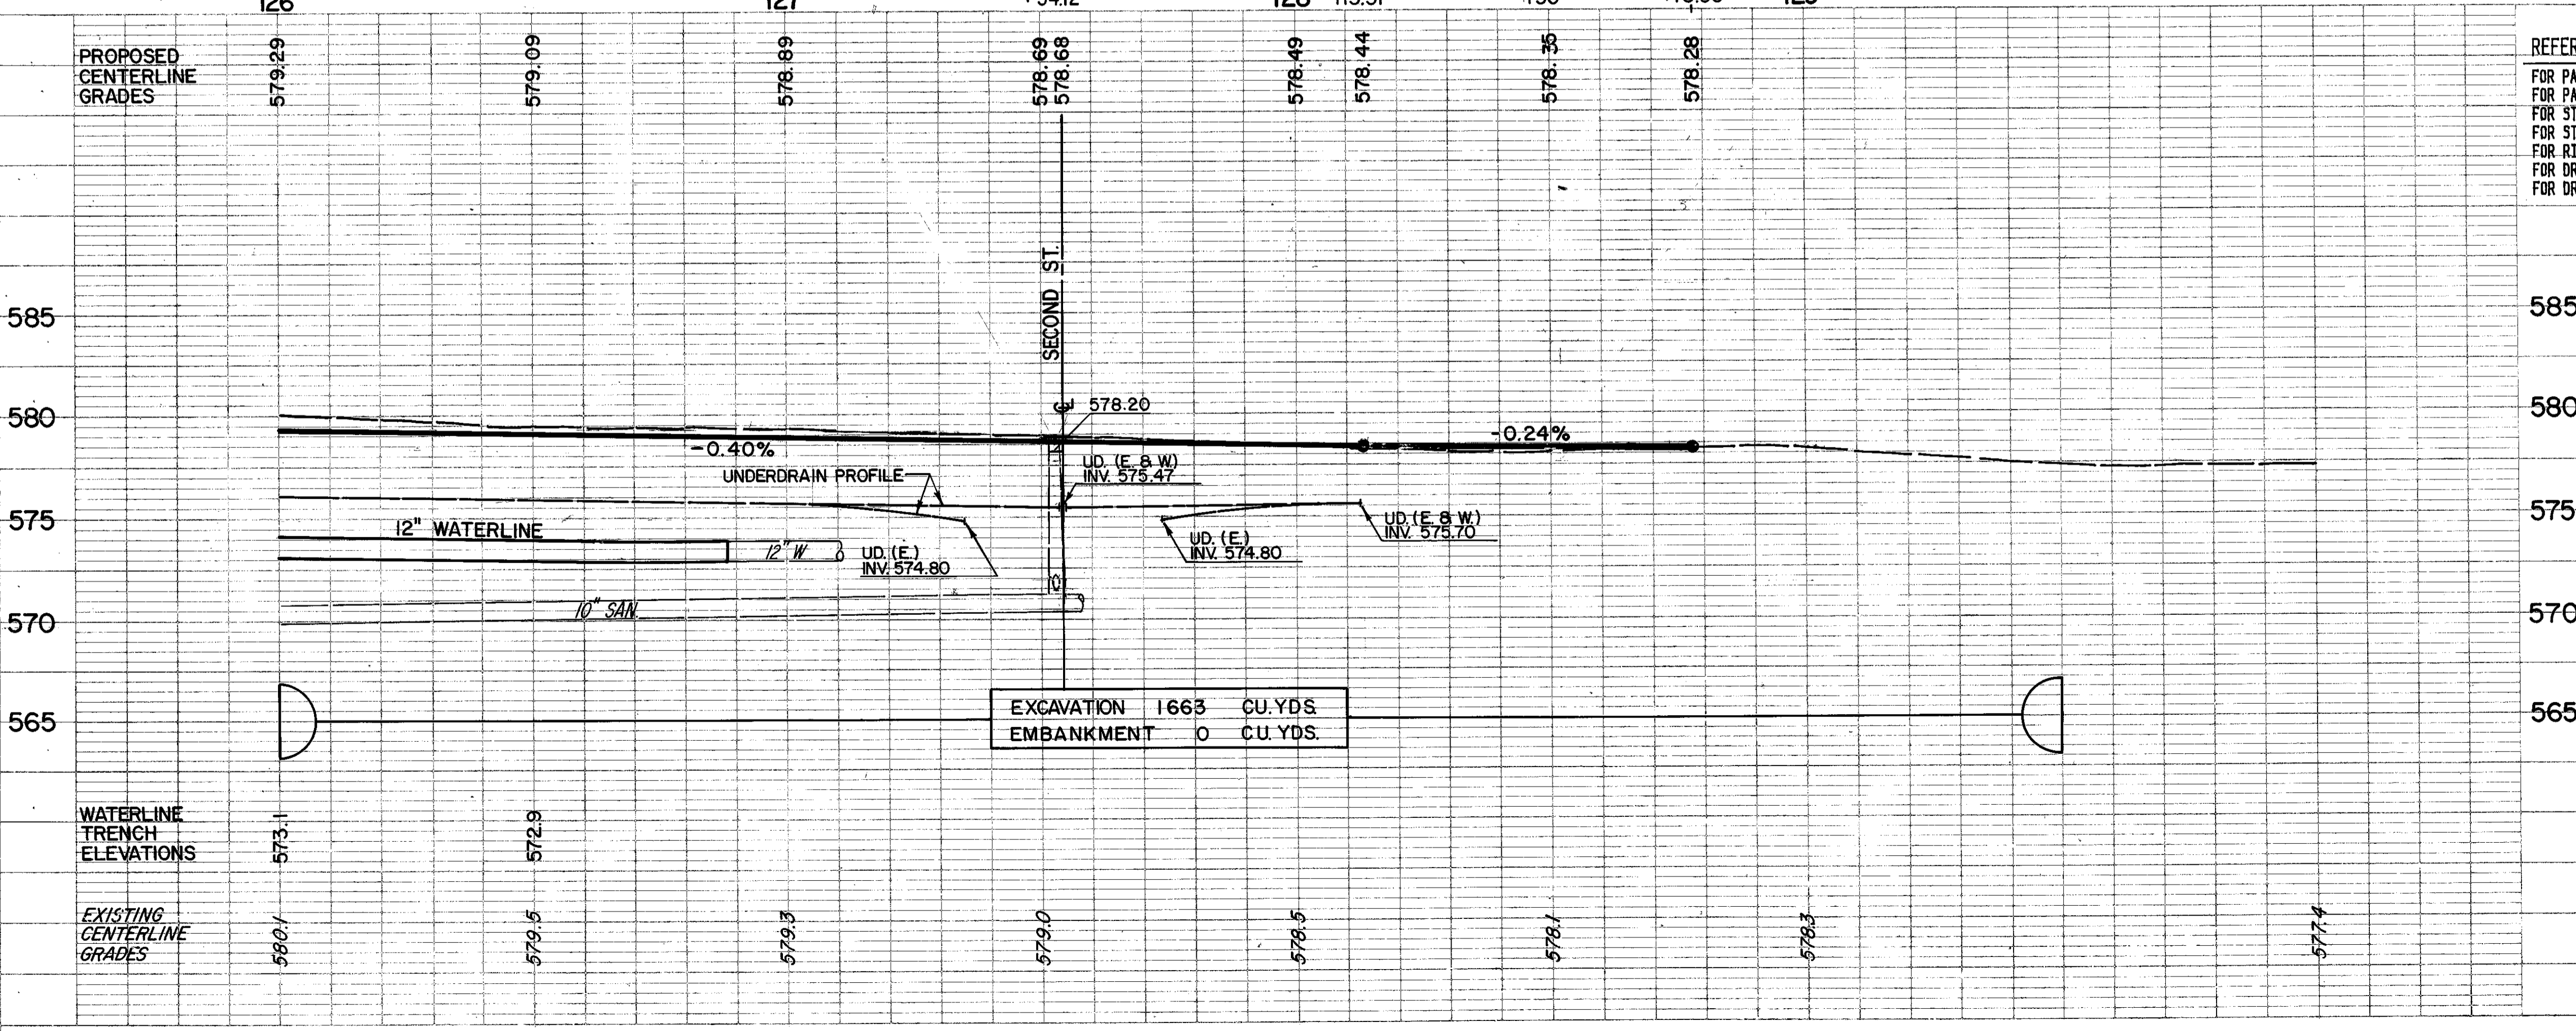

REFERENCE DWGS.  
 FOR PAVEMENT CROSS-SECTIONS 102-104  
 FOR PAVEMENT, SIGNING & STRIPING PLANS 146  
 FOR STORM SEWER & OUTLET PROFILES 155  
 FOR STORM CROSS CONNECTION DETAILS 168  
 FOR RIGHT-OF-WAY PLANS 216  
 FOR DRIVEWAY PROFILES  
 FOR DRIVEWAY SUMMARY & CONSTRUCTION DETAILS

ROADWAY		PIPE REMOVED 24" AND UNDER		MANHOLE REMOVED		CONCRETE BLOCK METER VAULT REMOVED		PAVEMENT REMOVED		REMOVE & RELOCATE 3 OR 4 STORM TANKS AND LOGS FROM	
REF	LOCATION	LF.	EA.	LUMP	SY.	LUMP	SY.	LUMP	SY.	LUMP	
R-1	126+00, 5'R. - 128+51, 1'L.	251									
R-2	127+53, 1'R.			1							
R-3	128+51, 1'L.			1							
R-4	127+35, 8'L.					1					
R-5	126+39.5 - 126+88, R.							51			
R-6	128+14.5 LT. TO 128+54.5 LT.									1	
<b>TOTALS</b>		<b>251</b>		<b>2</b>		<b>LUMP</b>		<b>51</b>		<b>LUMP</b>	

WATERWORKS		SPEC	
REF	LOCATION	LF.	EA.
W-1	126+00 - 126+88	88	
<b>TOTALS</b>		<b>88</b>	