

CALC BY: *[Signature]*
 DATE: 2/13/84
 CHKD BY: *[Signature]*
 DATE: 3/7/84


LAK - 535 - 0.42
 HIGH STREET / WATER STREET

OHIO
 FHWA REGION 5

53
 225

ORIGINAL SURVEY NO. _____
 SURVEYED BY: _____
 SURVEYED DATE: _____
 SURVEYED PLOTTED: _____
 SURVEYED TEMPLATE: _____
 SURVEYED AREAS CHECKED: _____
 SURVEYED AREAS CHECKED: _____

ORIGINAL SURVEY NO. _____
 SURVEYED BY: _____
 SURVEYED DATE: _____
 SURVEYED PLOTTED: _____
 SURVEYED TEMPLATE: _____
 SURVEYED AREAS CHECKED: _____
 SURVEYED AREAS CHECKED: _____

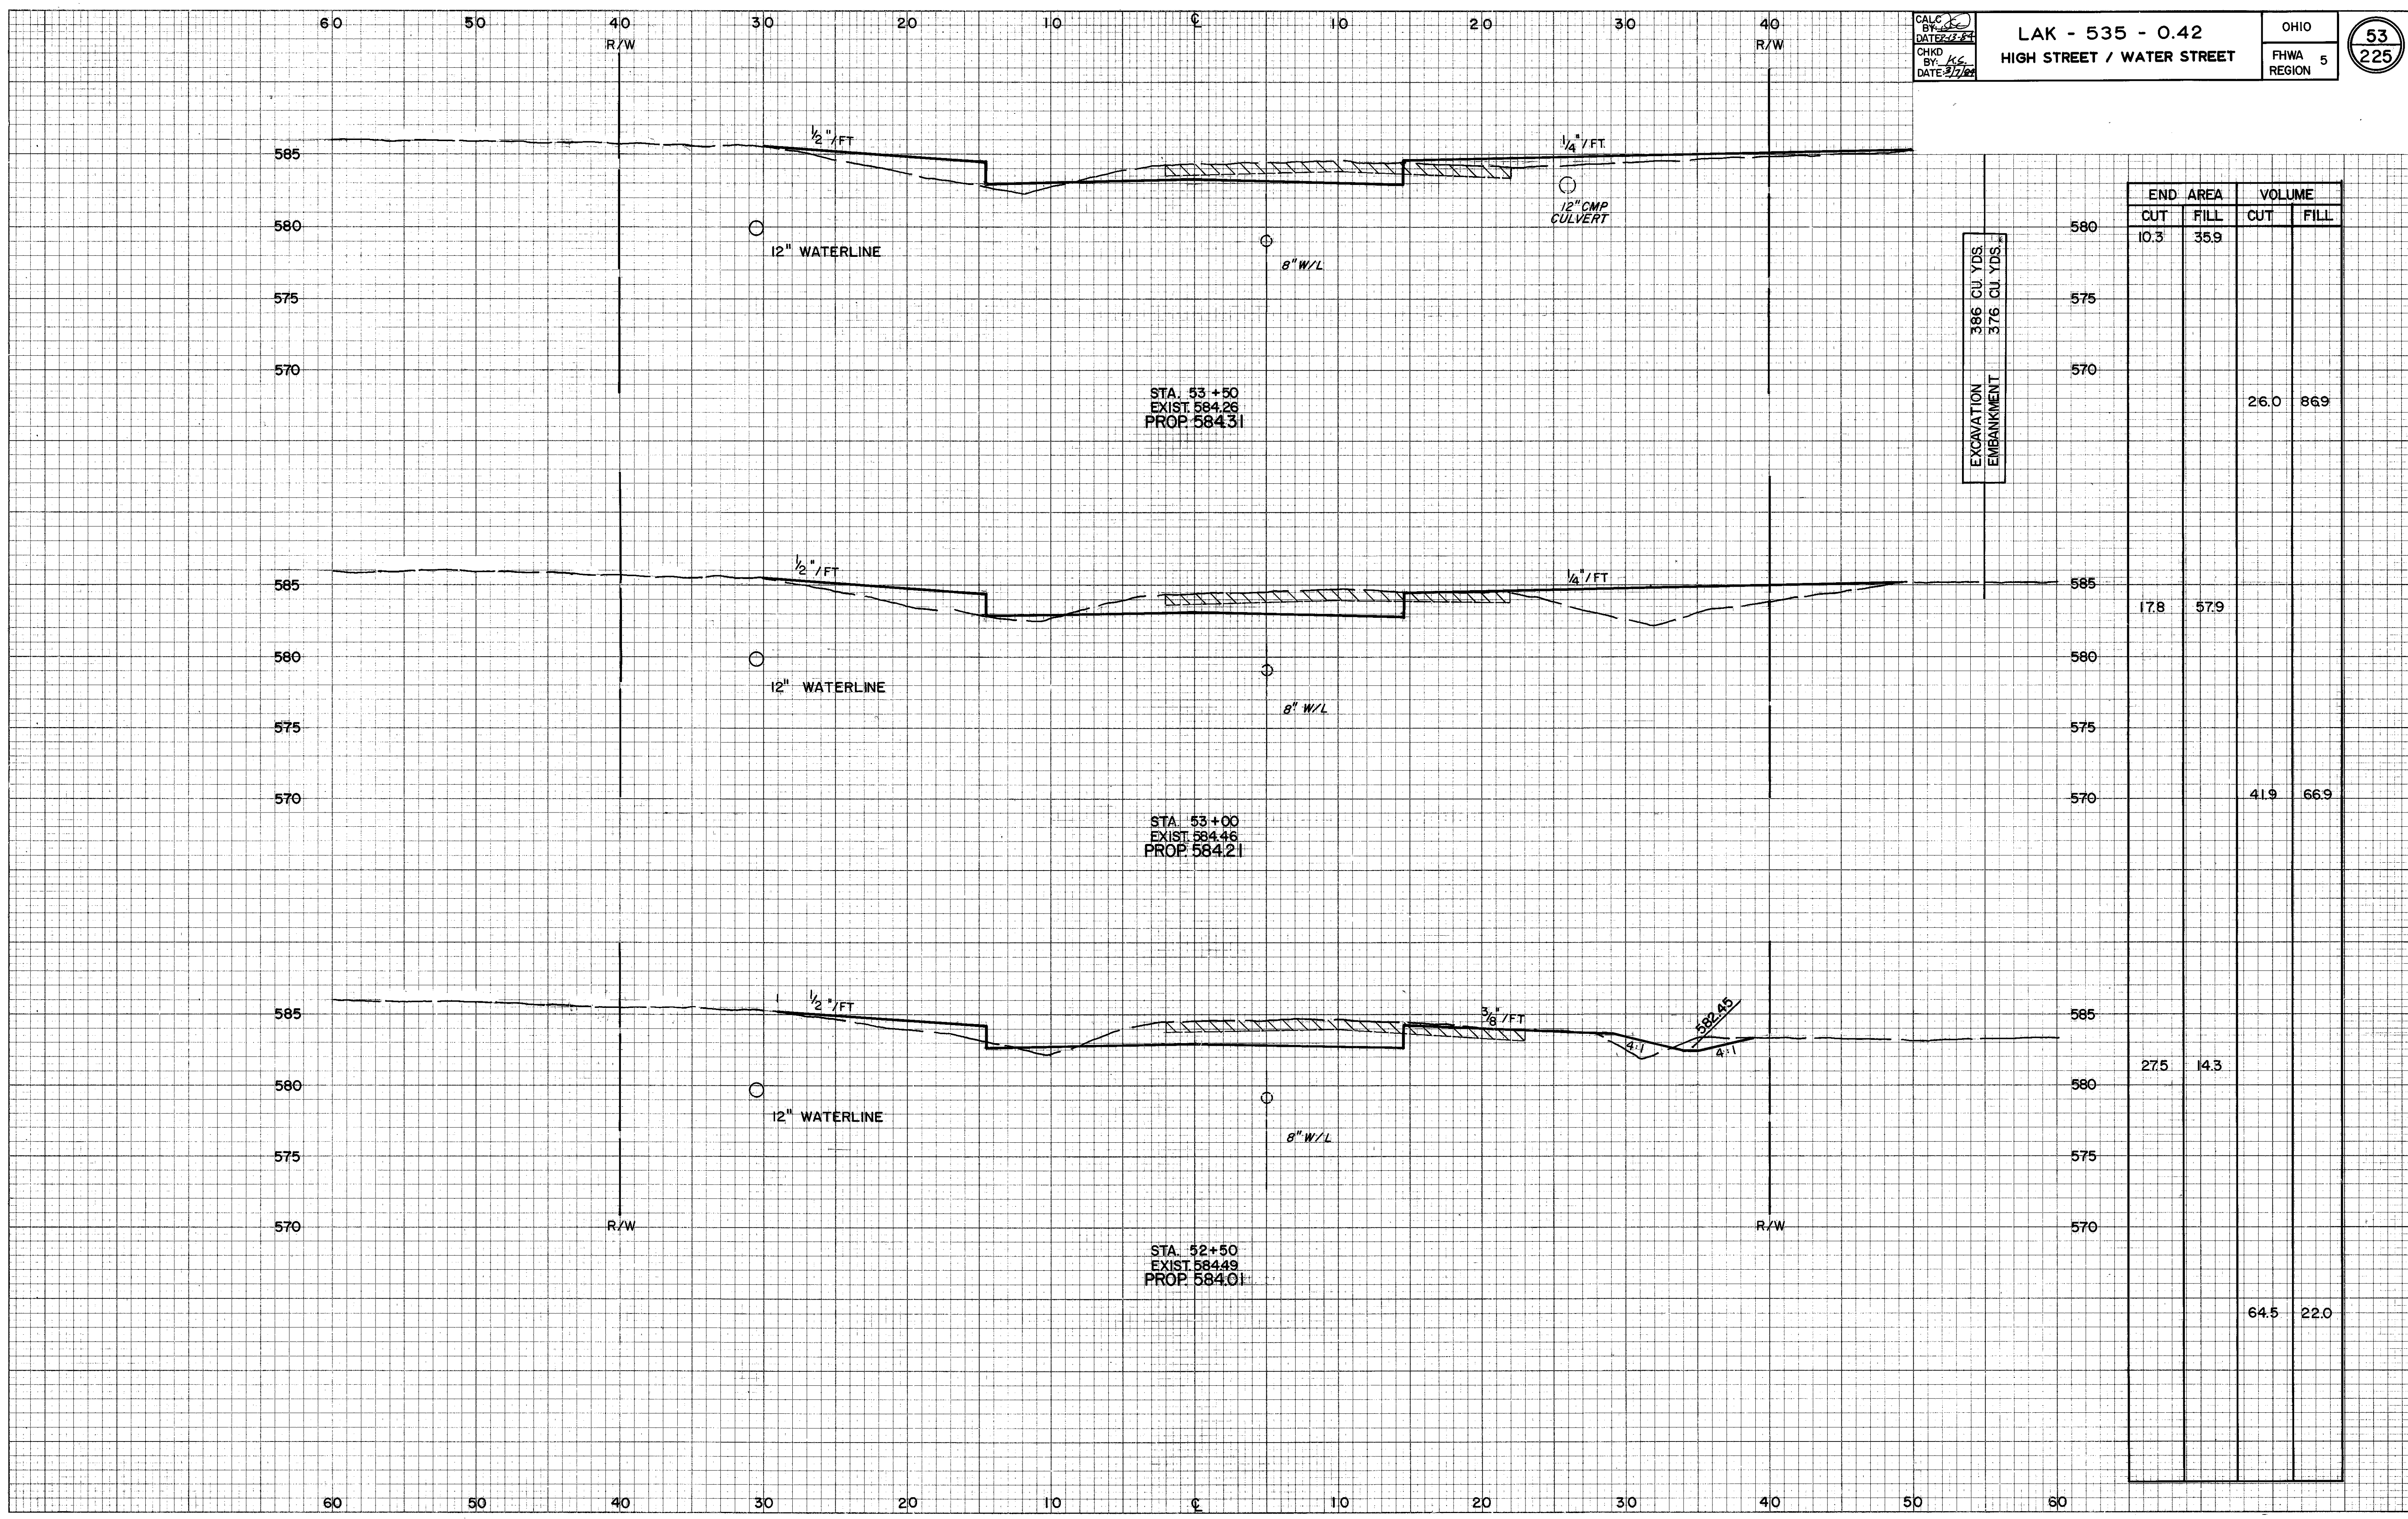

EXCAVATION 386 CU YDS
 EMBANKMENT 376 CU YDS

STATION	END AREA		VOLUME	
	CUT	FILL	CUT	FILL
53+50	10.3	35.9		
53+00	17.8	57.9	26.0	86.9
52+50	27.5	14.3	41.9	66.9
			64.5	22.0

HIGH STREET