

CALC BY: *[Signature]*  
 DATE: 2-2-87  
 CHKD BY: *[Signature]*  
 DATE: 3/7/87


LAK - 535 - 0.42  
 HIGH STREET / WATER STREET

OHIO  
 FHWA REGION 5

60  
 225

DATE: \_\_\_\_\_ BY: \_\_\_\_\_  
 ORIGINAL SURVEY NO. \_\_\_\_\_  
 SURVEYED \_\_\_\_\_  
 PLOTTED \_\_\_\_\_  
 TEMPLATE \_\_\_\_\_  
 AREAS CHECKED \_\_\_\_\_

DATE: \_\_\_\_\_ BY: \_\_\_\_\_  
 ORIGINAL SURVEY NO. \_\_\_\_\_  
 SURVEYED \_\_\_\_\_  
 PLOTTED \_\_\_\_\_  
 TEMPLATE \_\_\_\_\_  
 AREAS CHECKED \_\_\_\_\_

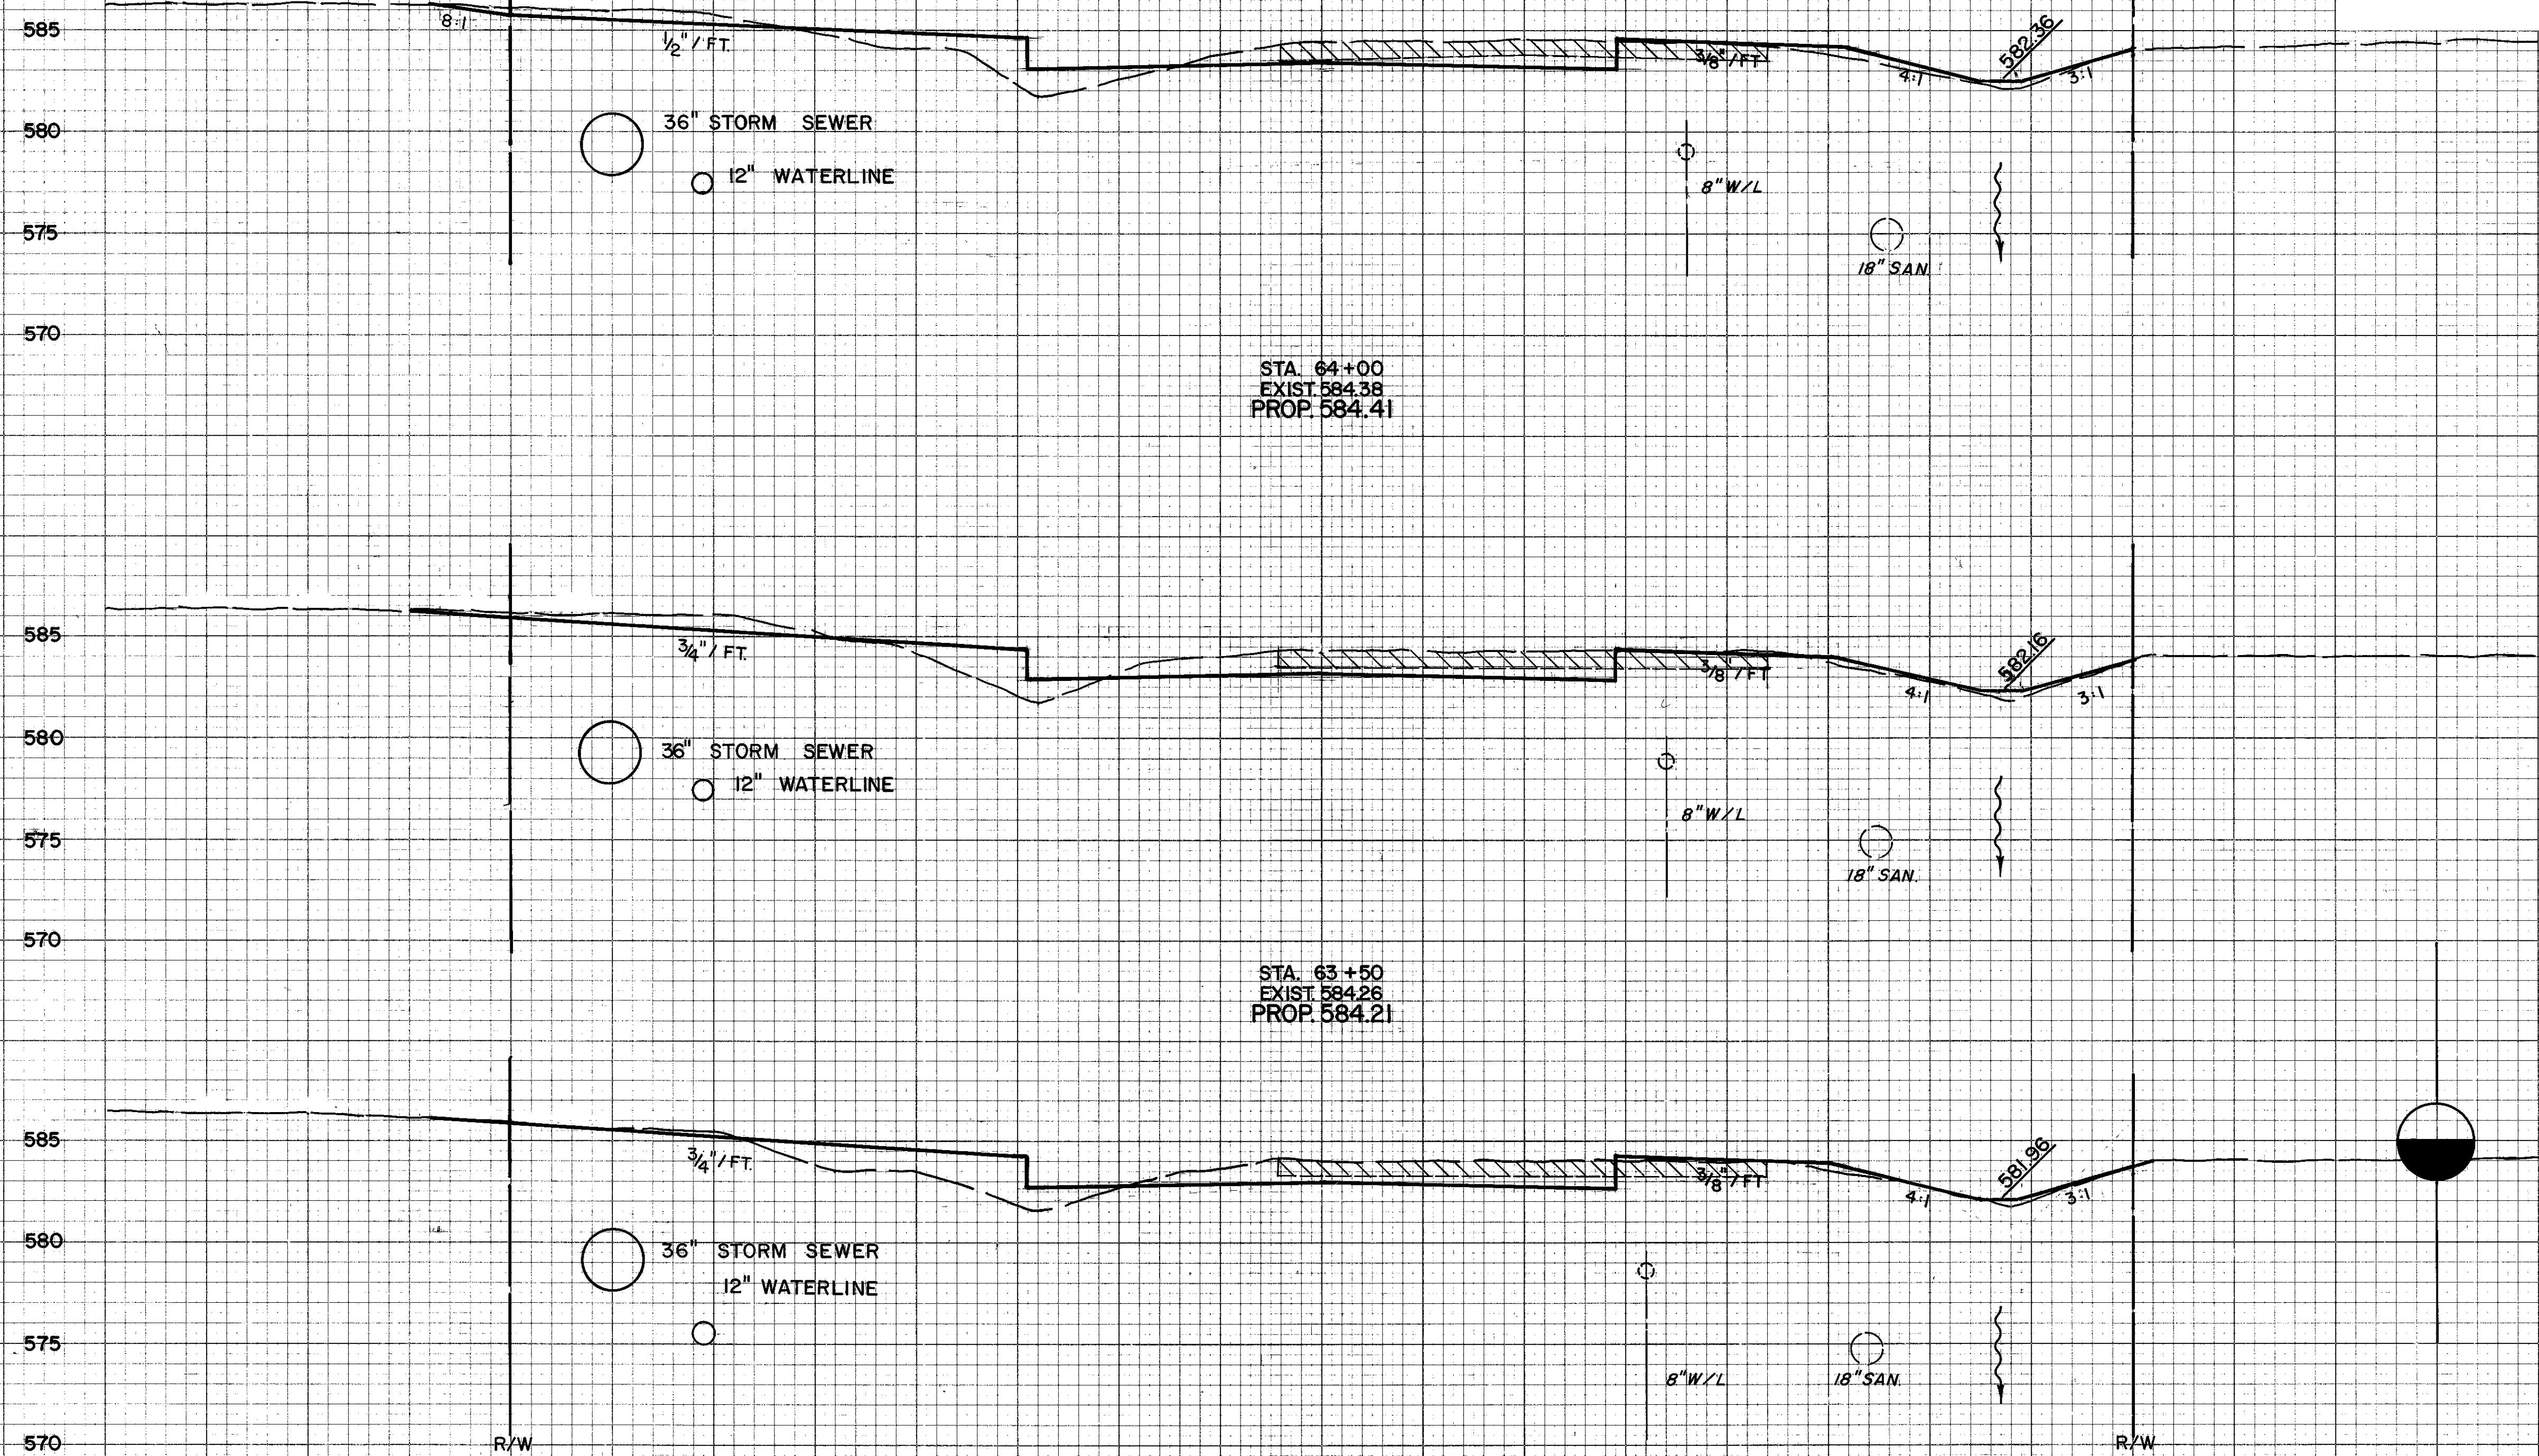

STATION	END AREA		VOLUME	
	CUT	FILL	CUT	FILL
64+00	12.8	29.3		
63+50	22.7	229	32.9	48.3
63+00	14.3	30.8	34.3	49.7
			32.1	46.9

HIGH STREET